

**RESUBDIVISION OF  
PARCEL 11 INTERNATIONAL CENTER  
WILLIAMSBURG, PHASE II  
AND  
PARCEL 2 BULIFANTS, L.P.**



BRUTON DISTRICT YORK COUNTY VIRGINIA

Date: 12/08/17 Scale: 1"=100' Proj. No.: W10468-00 Proj. Contacts: JAG/PCJ

**AES**  
CONSULTING ENGINEERS

5348 Old Towne Road, Suite 1  
Williamsburg, Virginia 23188  
Phone: (757) 253-0040  
Fax: (757) 220-8884  
www.aesva.com

SHEET 2 OF 3

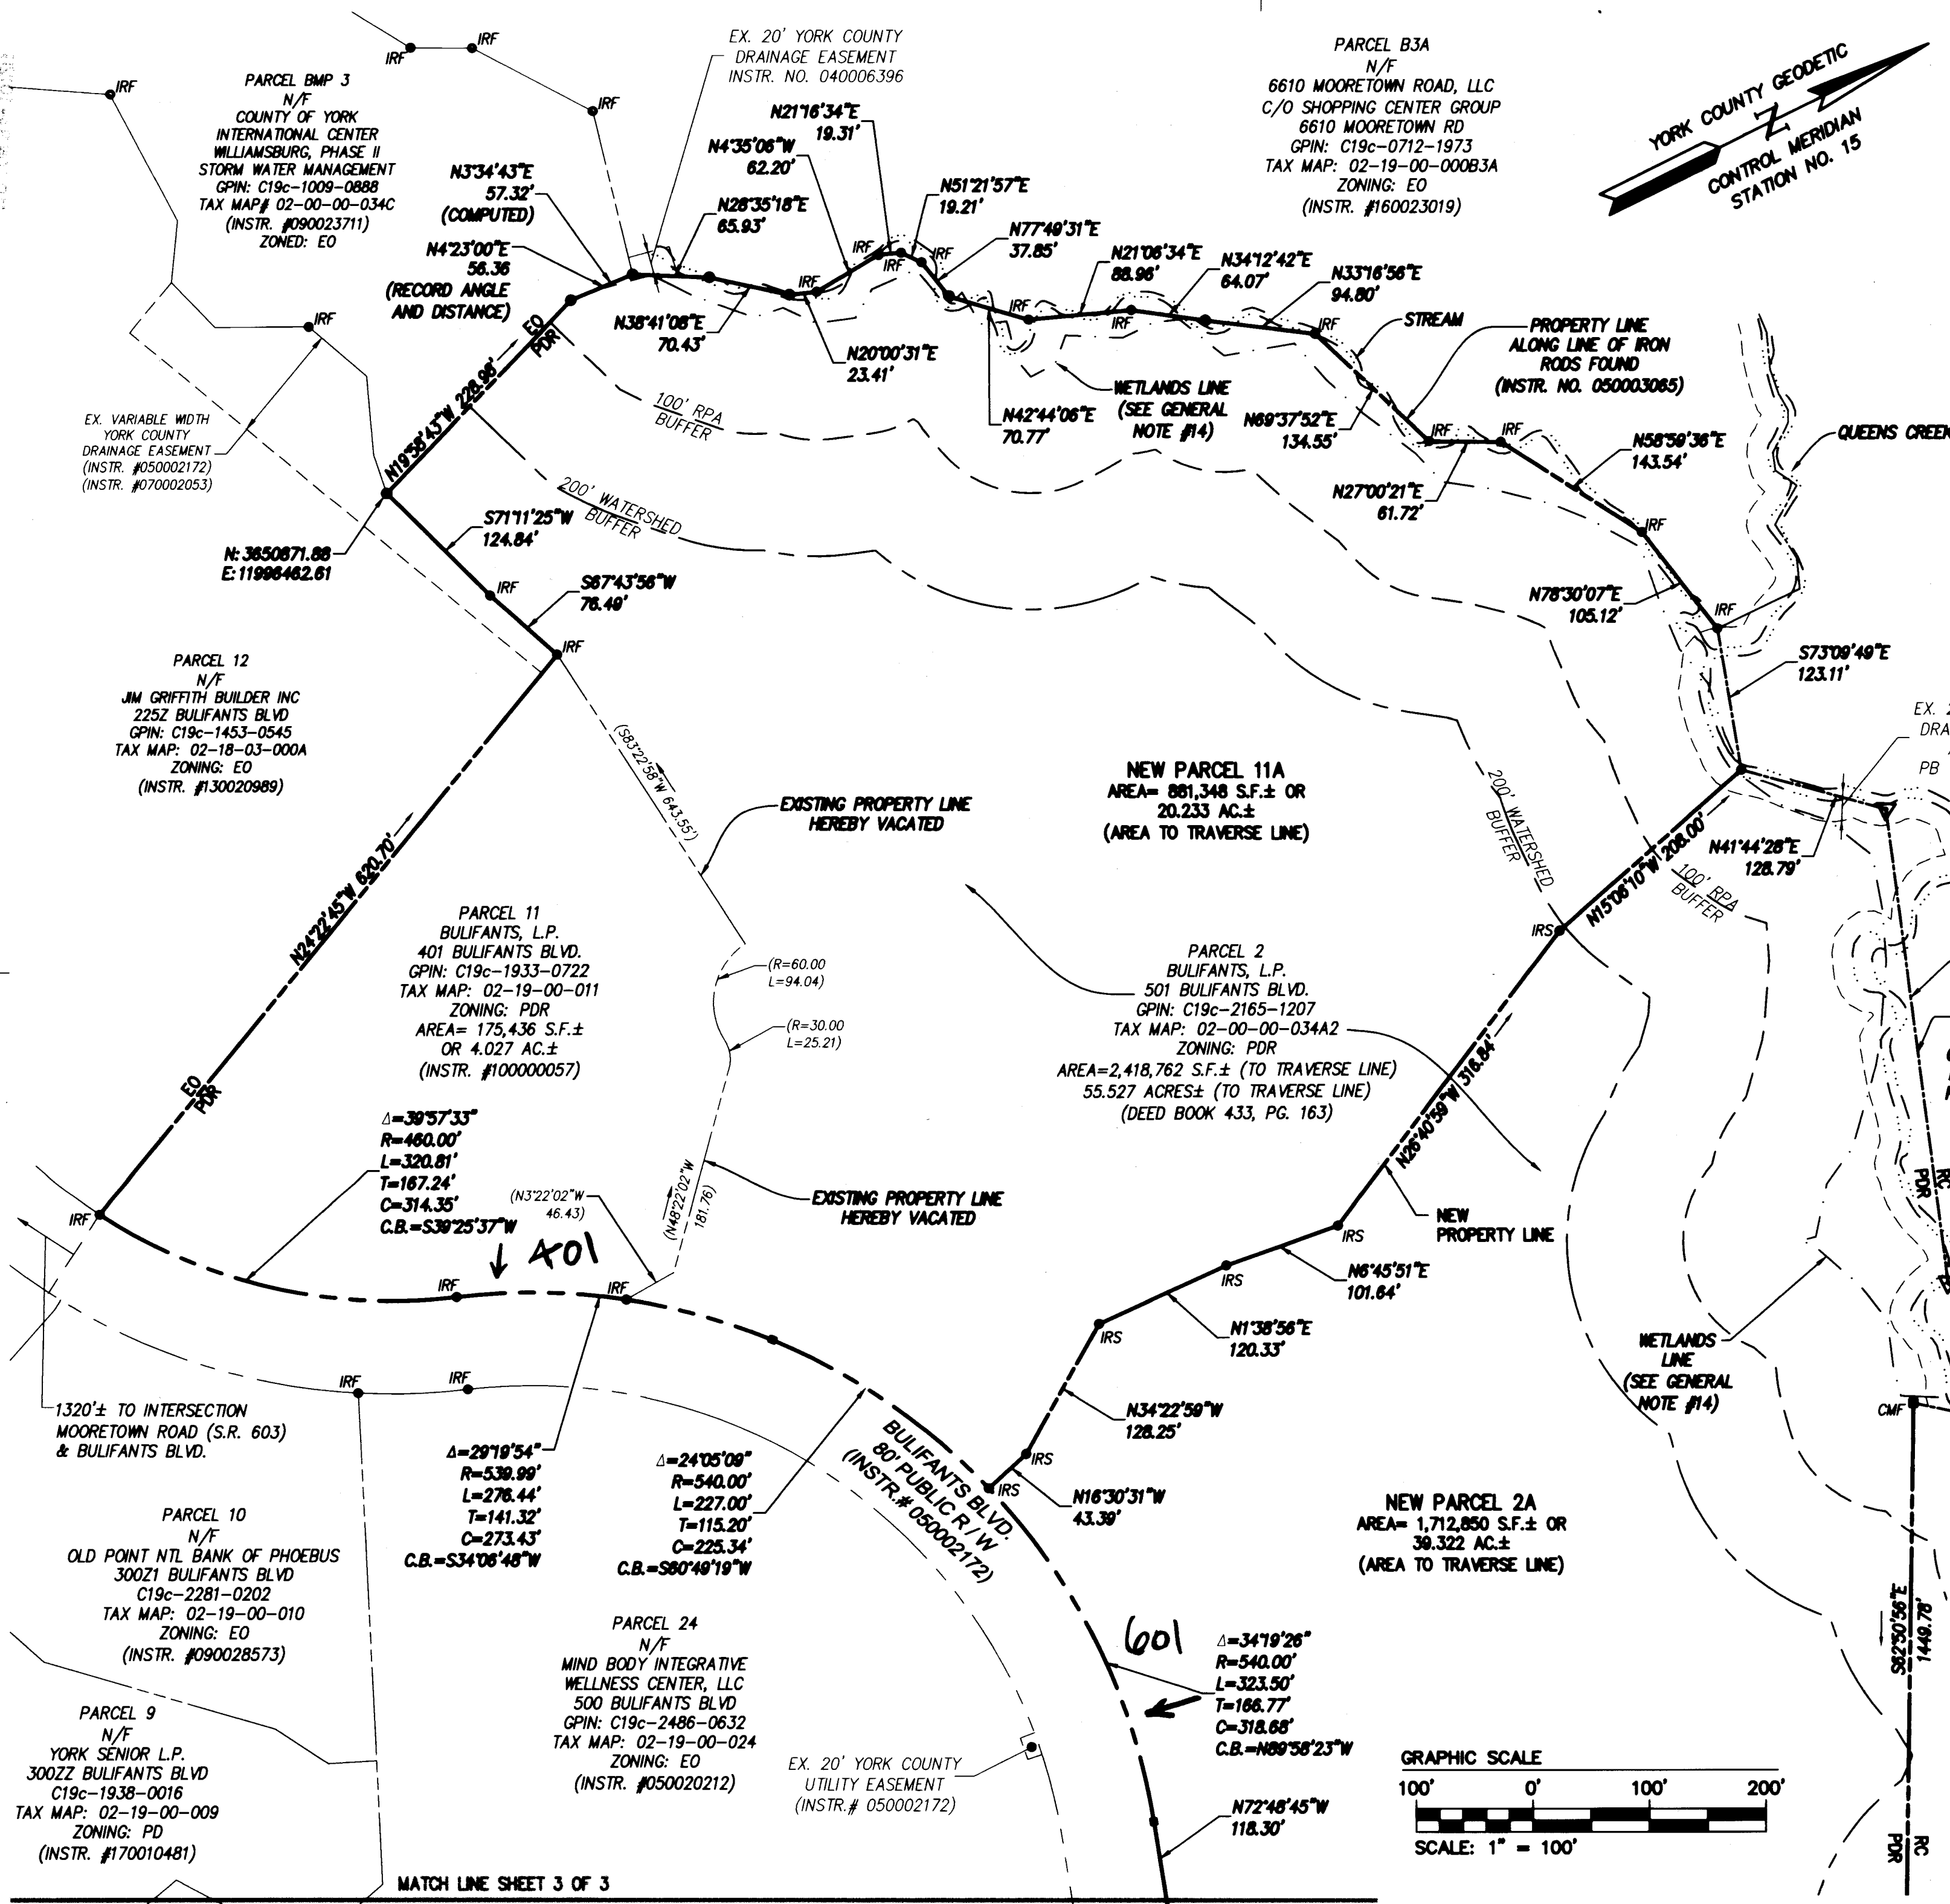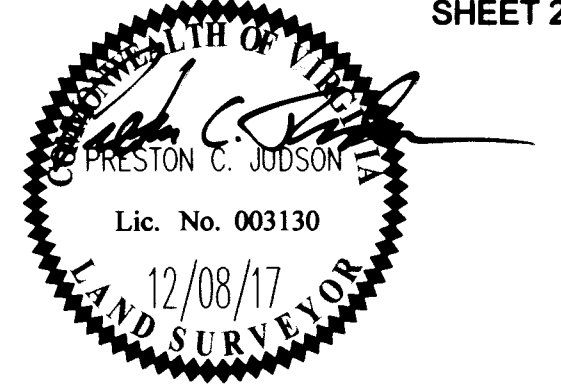

APPROVED:  
BY YORK COUNTY BOARD OF SUPERVISORS  
BY: *Shawn Kassel* PLAT APPROVING AGENT  
DATE: JANUARY 2, 2018

STATE OF VIRGINIA  
COUNTY OF YORK

IN THE CLERK'S OFFICE OF THE CIRCUIT COURT FOR THE COUNTY OF YORK-POQUOSON, THE 3<sup>rd</sup> DAY OF January, 2018

THIS MAP WAS PRESENTED AND ADMITTED TO RECORD AS THE LAW DIRECTS, AS INSTRUMENT NO. 180000011

TESTE: *Kristen N Nelson* CLERK  
BY: *Amilabond*

MATCH LINE SHEET 3 OF 3  
MATCH LINE SHEET 2 OF 3