


YORK COUNTY
 APPROVED FOR RECORDATION
 BY: *Susan Kassel*
 CHIEF OF DEVELOPMENT & COMPLIANCE
 DATE: *FEBRUARY 23 2018*

N
 D.B. 115, PG. 50

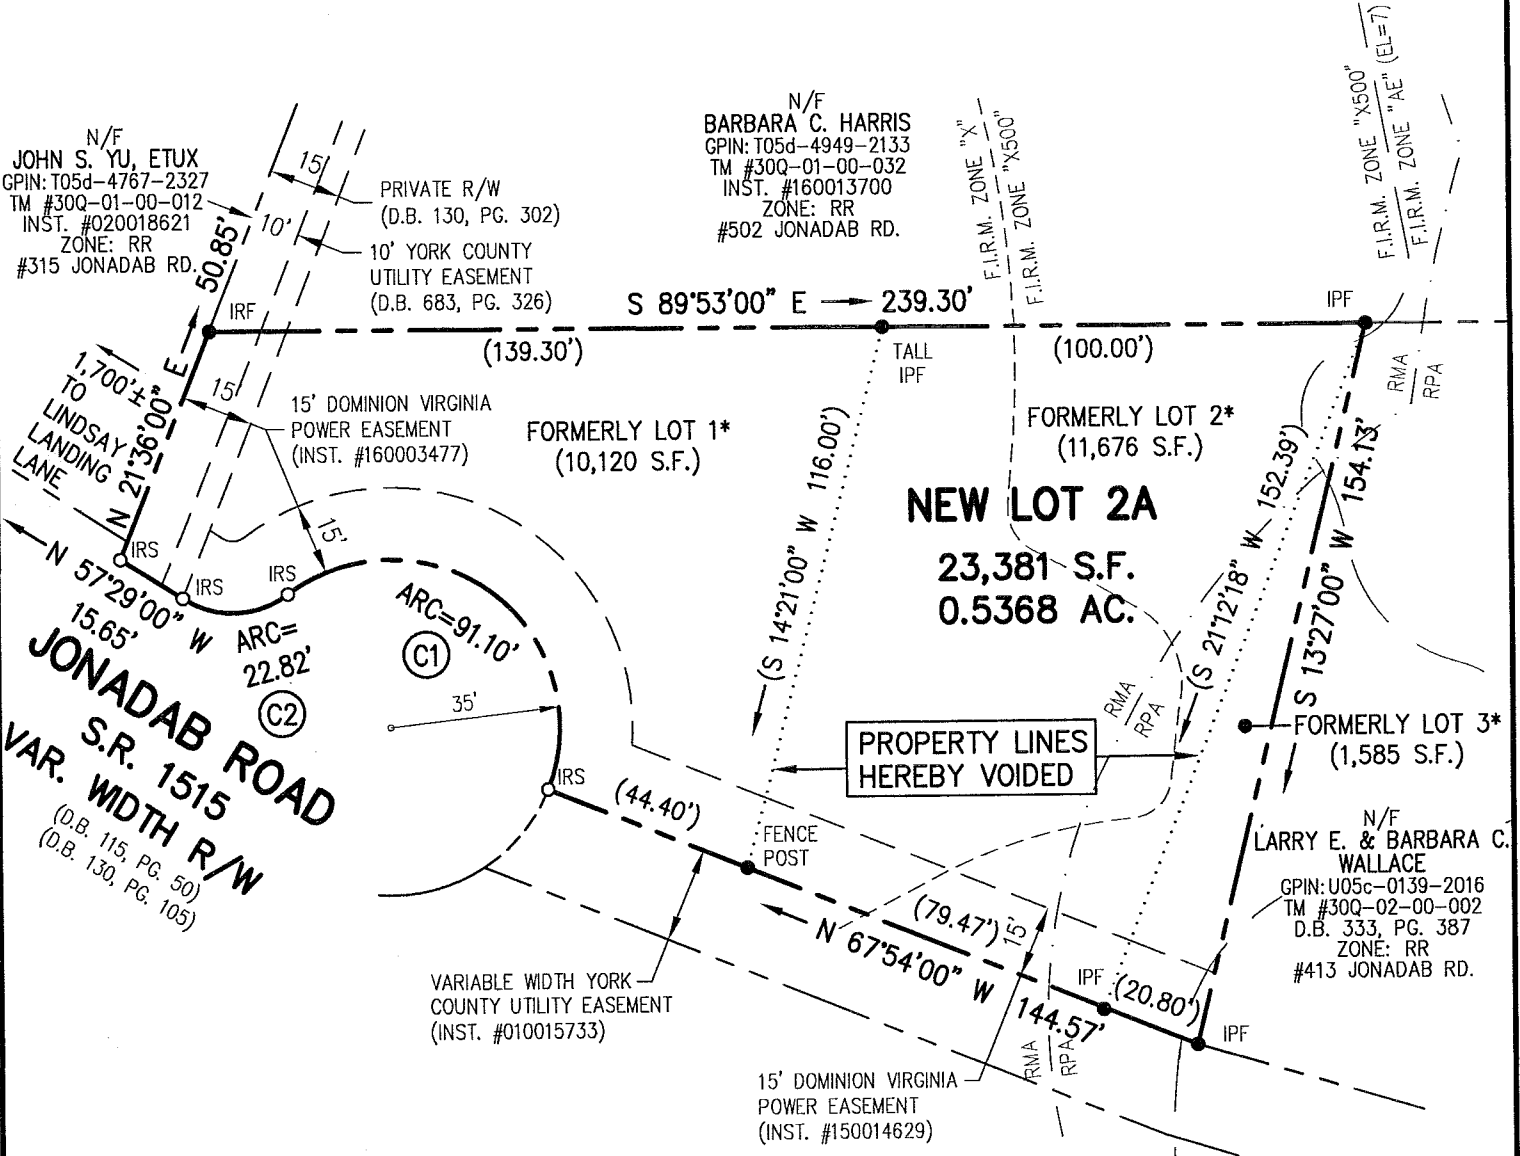

PROPERTY LINES
 HEREBY VOIDED

- *FORMERLY LOT 1
 N/F
 JOSHUA R. FOYLES, TR
 GPIN: T05d-4900-2026
 TM #300-03-00-001
 INST. #160000594
 ZONE: RR
 #500 JONADAB RD.
- *FORMERLY LOT 2
 N/F
 JOSHUA R. FOYLES, JR. TR
 GPIN: U05c-0009-2016
 TM #300-03-00-002
 INST. #070013112
 ZONE: RR
 #411 JONADAB RD.
- *FORMERLY LOT 3
 N/F
 JOSHUA R. FOYLES, JR. TR
 GPIN: U05c-0054-1983
 TM #300-03-00-003
 INST. #120013943
 ZONE: RR
 #411A JONADAB RD.

- NOTES:
1. LOTS ARE WITHIN RESOURCE PROTECTION AND RESOURCE MANAGEMENT AREA (PER YORK COUNTY GIS)
 2. IMPROVEMENTS NOT SHOWN.


CURVE DATA						
NO.	RADIUS	ARC	DELTA	TANGENT	CHORD BRG.	CHORD
C1	35.00'	91.10'	149°07'58"	126.78'	N 52°27'59" W	67.48'
C2	18.80'	22.82'	69°32'33"	13.05'	S 87°44'46" W	21.44'

SHEET 1 OF 2

#411 JONADAB ROAD

REFERENCE:
 D.B. 115, PG. 50

FLOOD ZONE: X, X500, AE (EL=7)
 F. I. R. M.: 51199C 0143D
 DATE OF F.I.R.M.: 01/16/2015

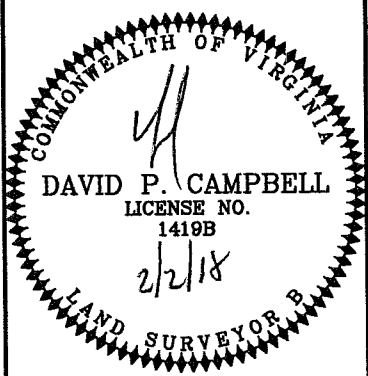

PROPERTY LINE VACATION PLAT

LOT 1, LOT 2 AND LOT 3
 O'NEIL SUBDIVISION
 (D.B. 115, PG. 50)

GRAFTON DISTRICT YORK COUNTY, VIRGINIA

CAMPBELL LAND SURVEYING, INC.

P.O. BOX 855, YORKTOWN, VA. 23692
 (757) 890-0837

SCALE: 1"=40' DATE: 12/12/2017

JOB NO.: 17-0516 17-0516_VAC.DWG

REV. 1/15/18