

PLAT OF EASEMENT DEDICATION FROM
ROSE HILL OF YORKTOWN, LLC
TO YORK COUNTY, VIRGINIA
NELSON DISTRICT
YORK COUNTY, VIRGINIA


ADPA **A.D. POTTS & ASSOCIATES, INC.**
11524 JEFFERSON AVENUE
NEWPORT NEWS, VIRGINIA 23601
PHONE: (757) 595-4610

1" = 200' NOVEMBER 21, 2017


SHEET 2 OF 2



PB 11 PG 428

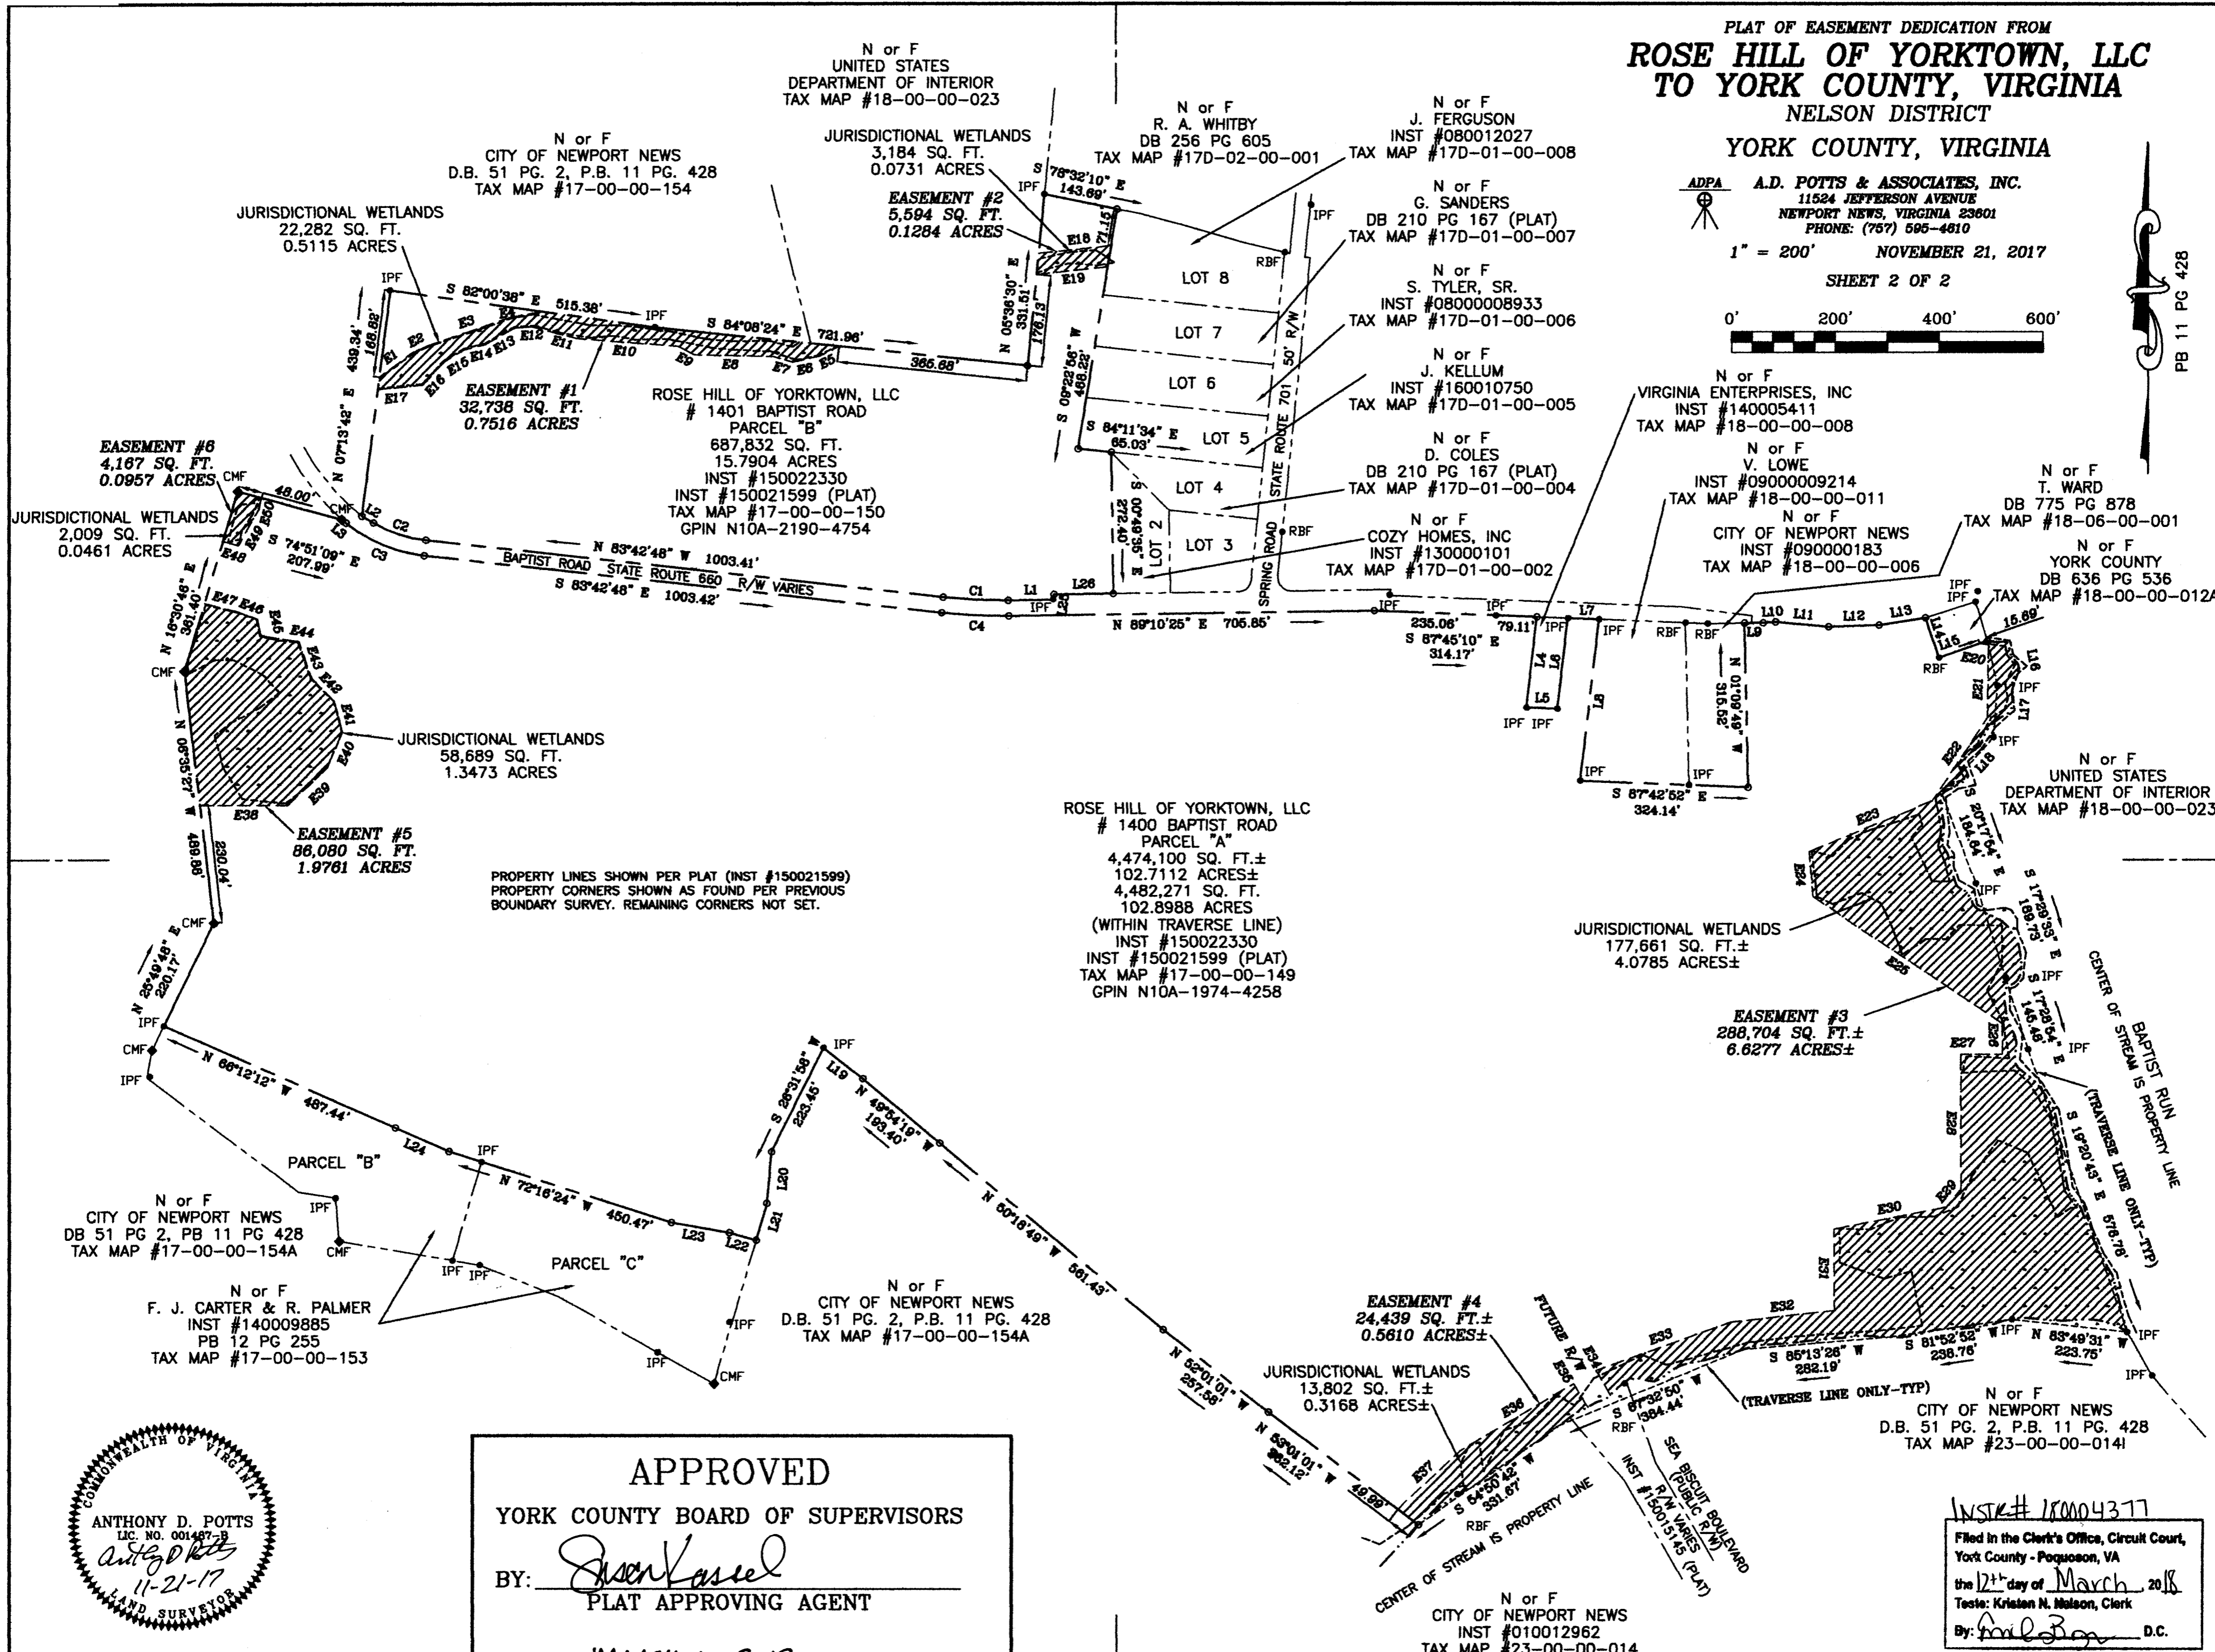

PROPERTY LINES SHOWN PER PLAT (INST #150021599)
PROPERTY CORNERS SHOWN AS FOUND PER PREVIOUS
BOUNDARY SURVEY. REMAINING CORNERS NOT SET.

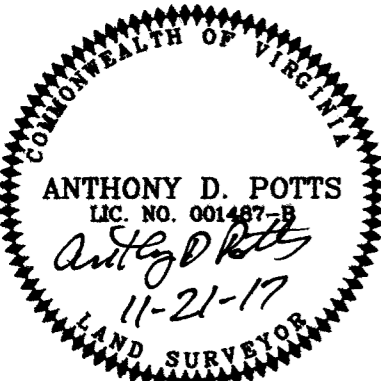

APPROVED
YORK COUNTY BOARD OF SUPERVISORS
BY: *Juan Kasel*
PLAT APPROVING AGENT
DATE: MARCH 12 2018

INST # 18004377
Filed in the Clerk's Office, Circuit Court,
York County - Poquoson, VA
the 12th day of March 2018
Teste: *Kristen N. Nelson*, Clerk
By: *Paul B...* D.C.