


LEGEND	
---	PROPERTY LINE
- - - -	EASEMENT LINE
---	BUFFER
---	APPROX. TOP OF POND
○ IRF	IRON ROD FOUND
● IRS	IRON ROD SET
N/F	NOW OR FORMERLY
RMA	RESOURCE MANAGEMENT AREA

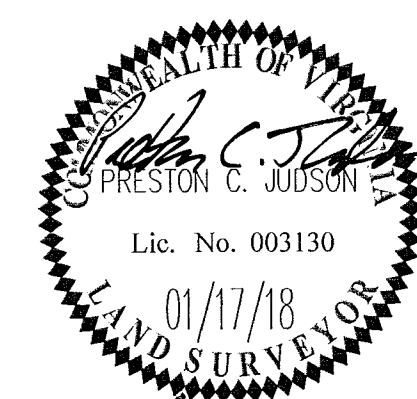


PLAT SHOWING RESUBDIVISION
OF PARCEL 6 BEING THE PROPERTY OF
RESERVE AT WILLIAMSBURG, LLC

BRUTON DISTRICT YORK COUNTY VIRGINIA
Date: 01/17/18 Scale: 1" = 60' Proj. No.: 9128-13A Proj. Contacts: PCJ/TRS

AES
CONSULTING ENGINEERS
Hampton Roads | Central Virginia | Middle Peninsula
6248 Old Towne Road, Suite 1
Williamsburg, Virginia 23188
Phone: (757) 253-0040
Fax: (757) 220-8994
www.aesva.com

SHEET 2 OF 2

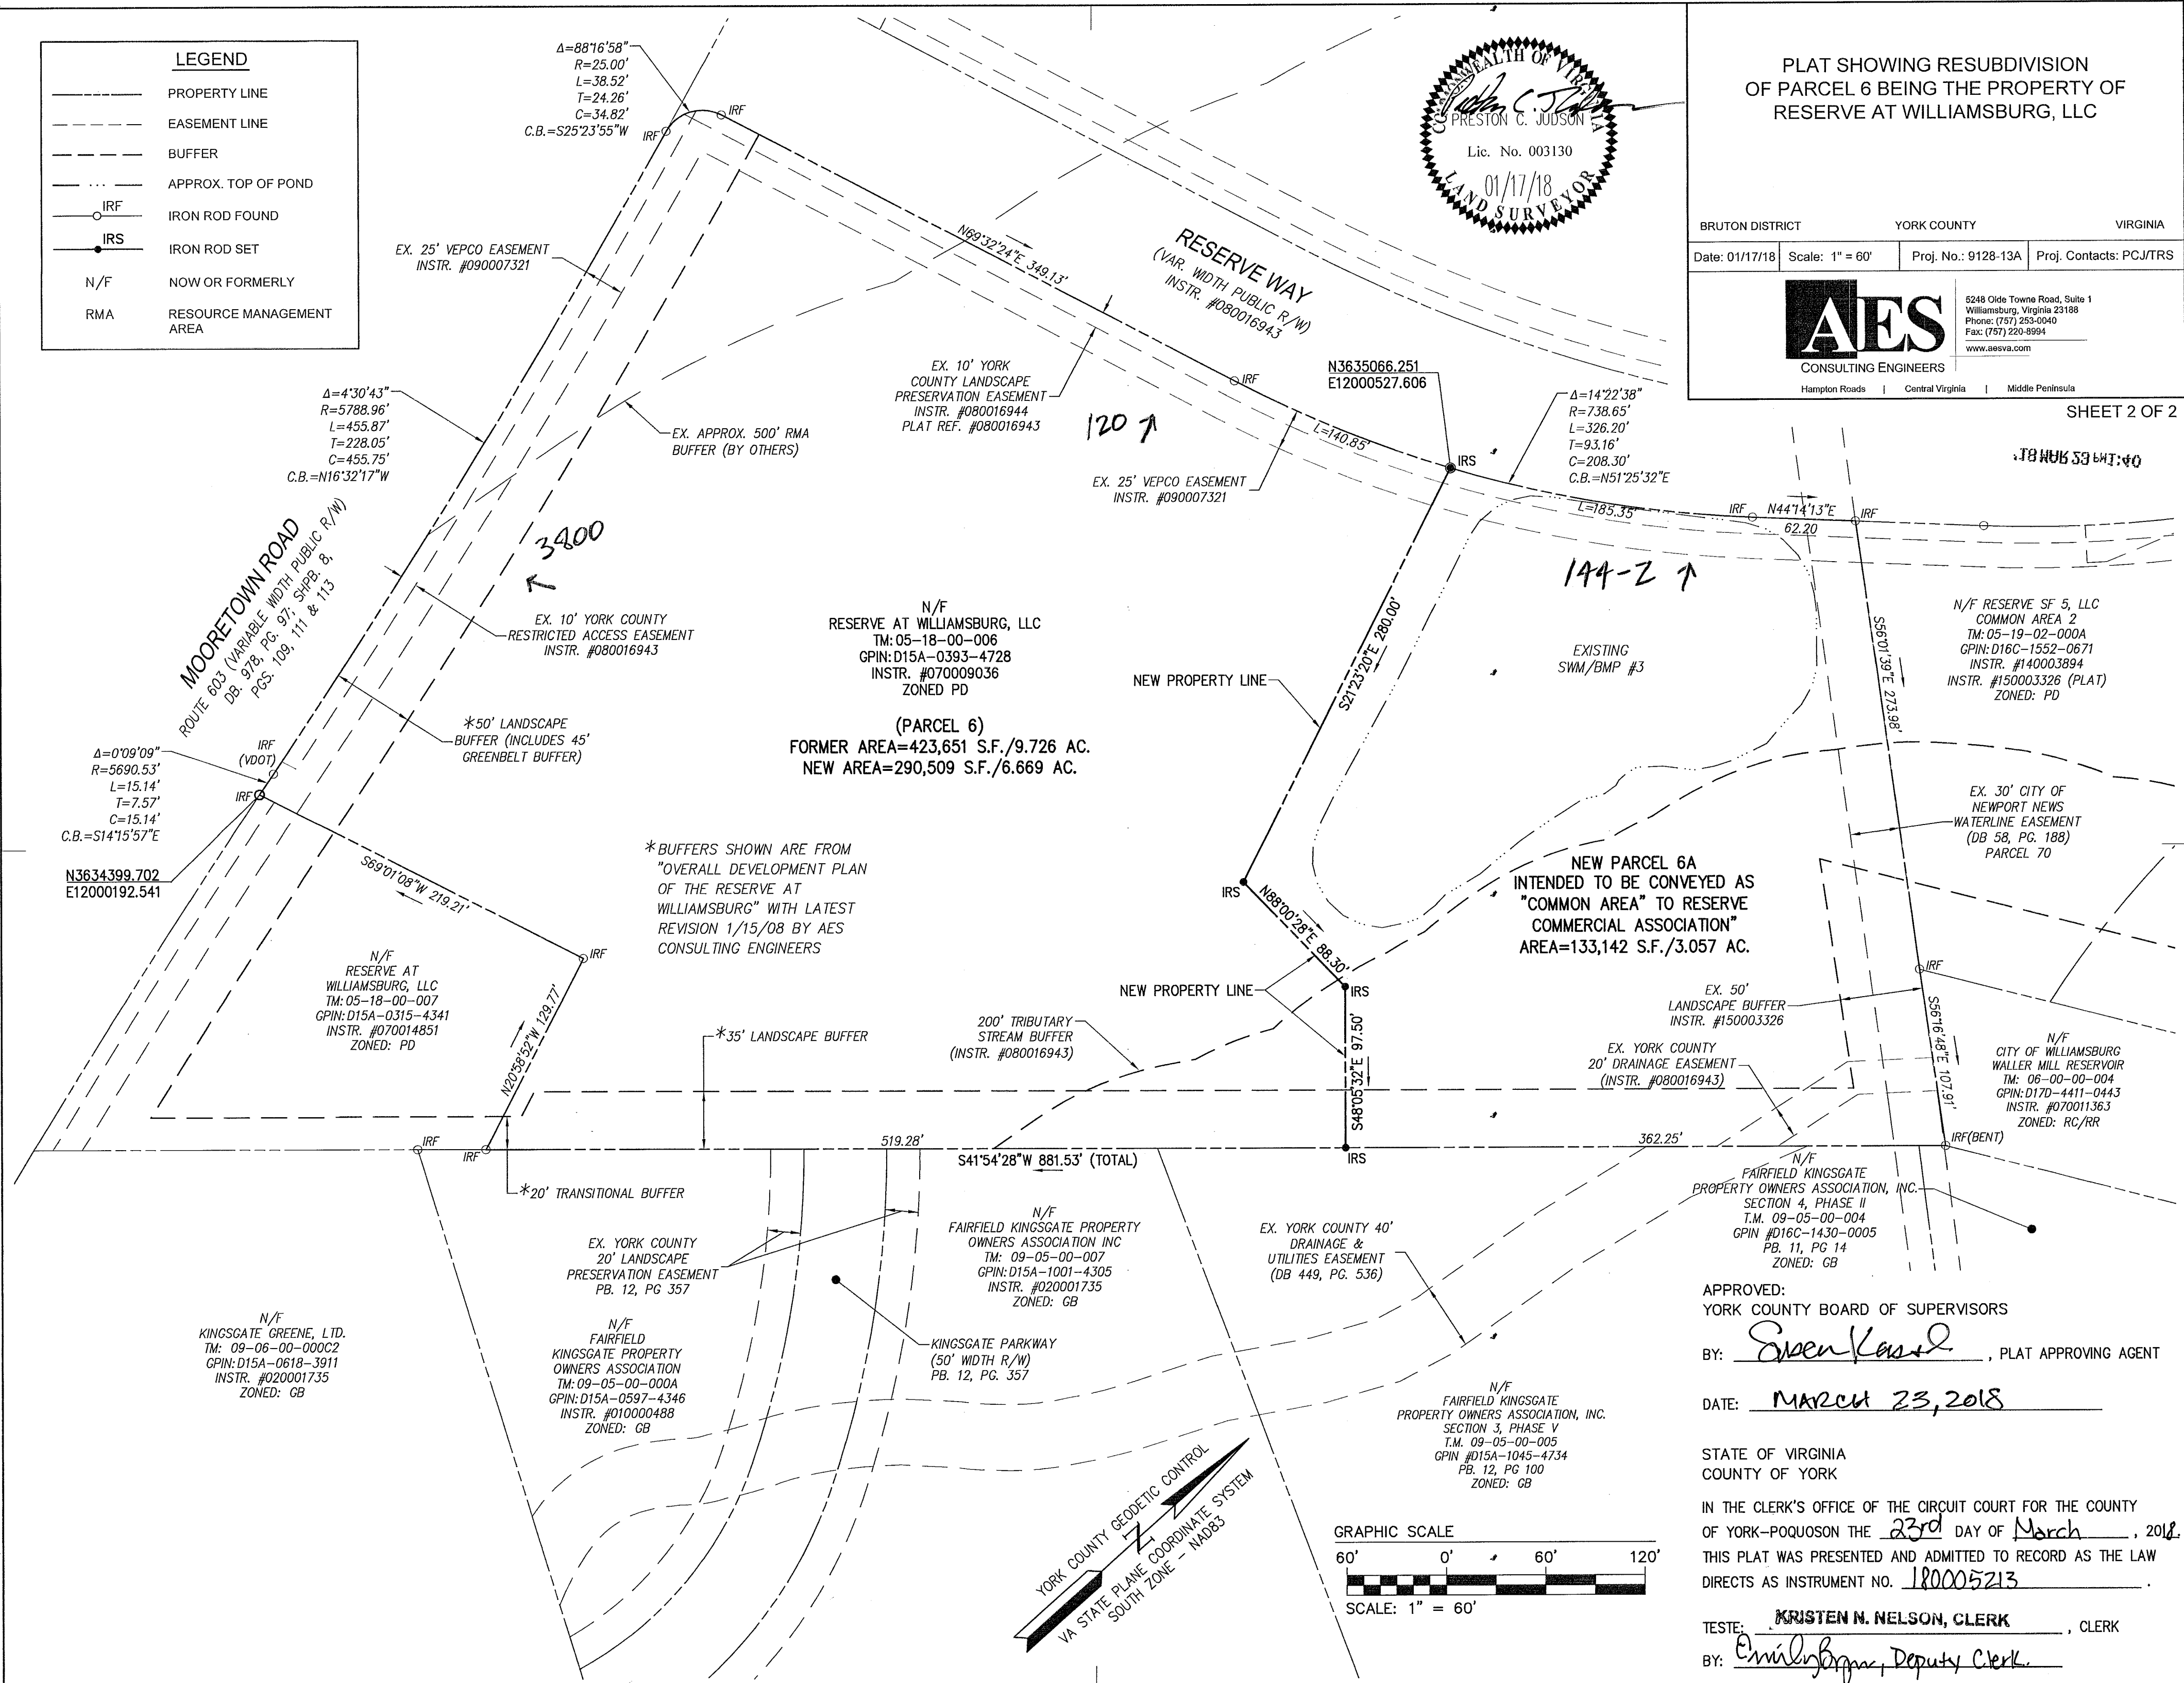

APPROVED:
YORK COUNTY BOARD OF SUPERVISORS
BY: Spencer Kaul, PLAT APPROVING AGENT
DATE: MARCH 23, 2018

STATE OF VIRGINIA
COUNTY OF YORK
IN THE CLERK'S OFFICE OF THE CIRCUIT COURT FOR THE COUNTY
OF YORK-POQUOSON THE 23rd DAY OF March, 2018.
THIS PLAT WAS PRESENTED AND ADMITTED TO RECORD AS THE LAW
DIRECTS AS INSTRUMENT NO. 180005213

TESTE: KRISTEN N. NELSON, CLERK, CLERK
BY: Emily Byrne, Deputy Clerk

