



RESUBDIVISION OF LOT 6
AND
VACATED 40' UNIMPROVED
RIGHT-OF-WAY
MEADOWBROOK PARK
SECTION "E"

GRAFTON DISTRICT
YORK COUNTY, VIRGINIA

OCTOBER 1, 2018 SCALE: 1"=50'

CAMPBELL LAND SURVEYING, INC.
P.O. BOX 855
YORKTOWN, VIRGINIA 23692
(757) 890-0837

SHEET 2 OF 2

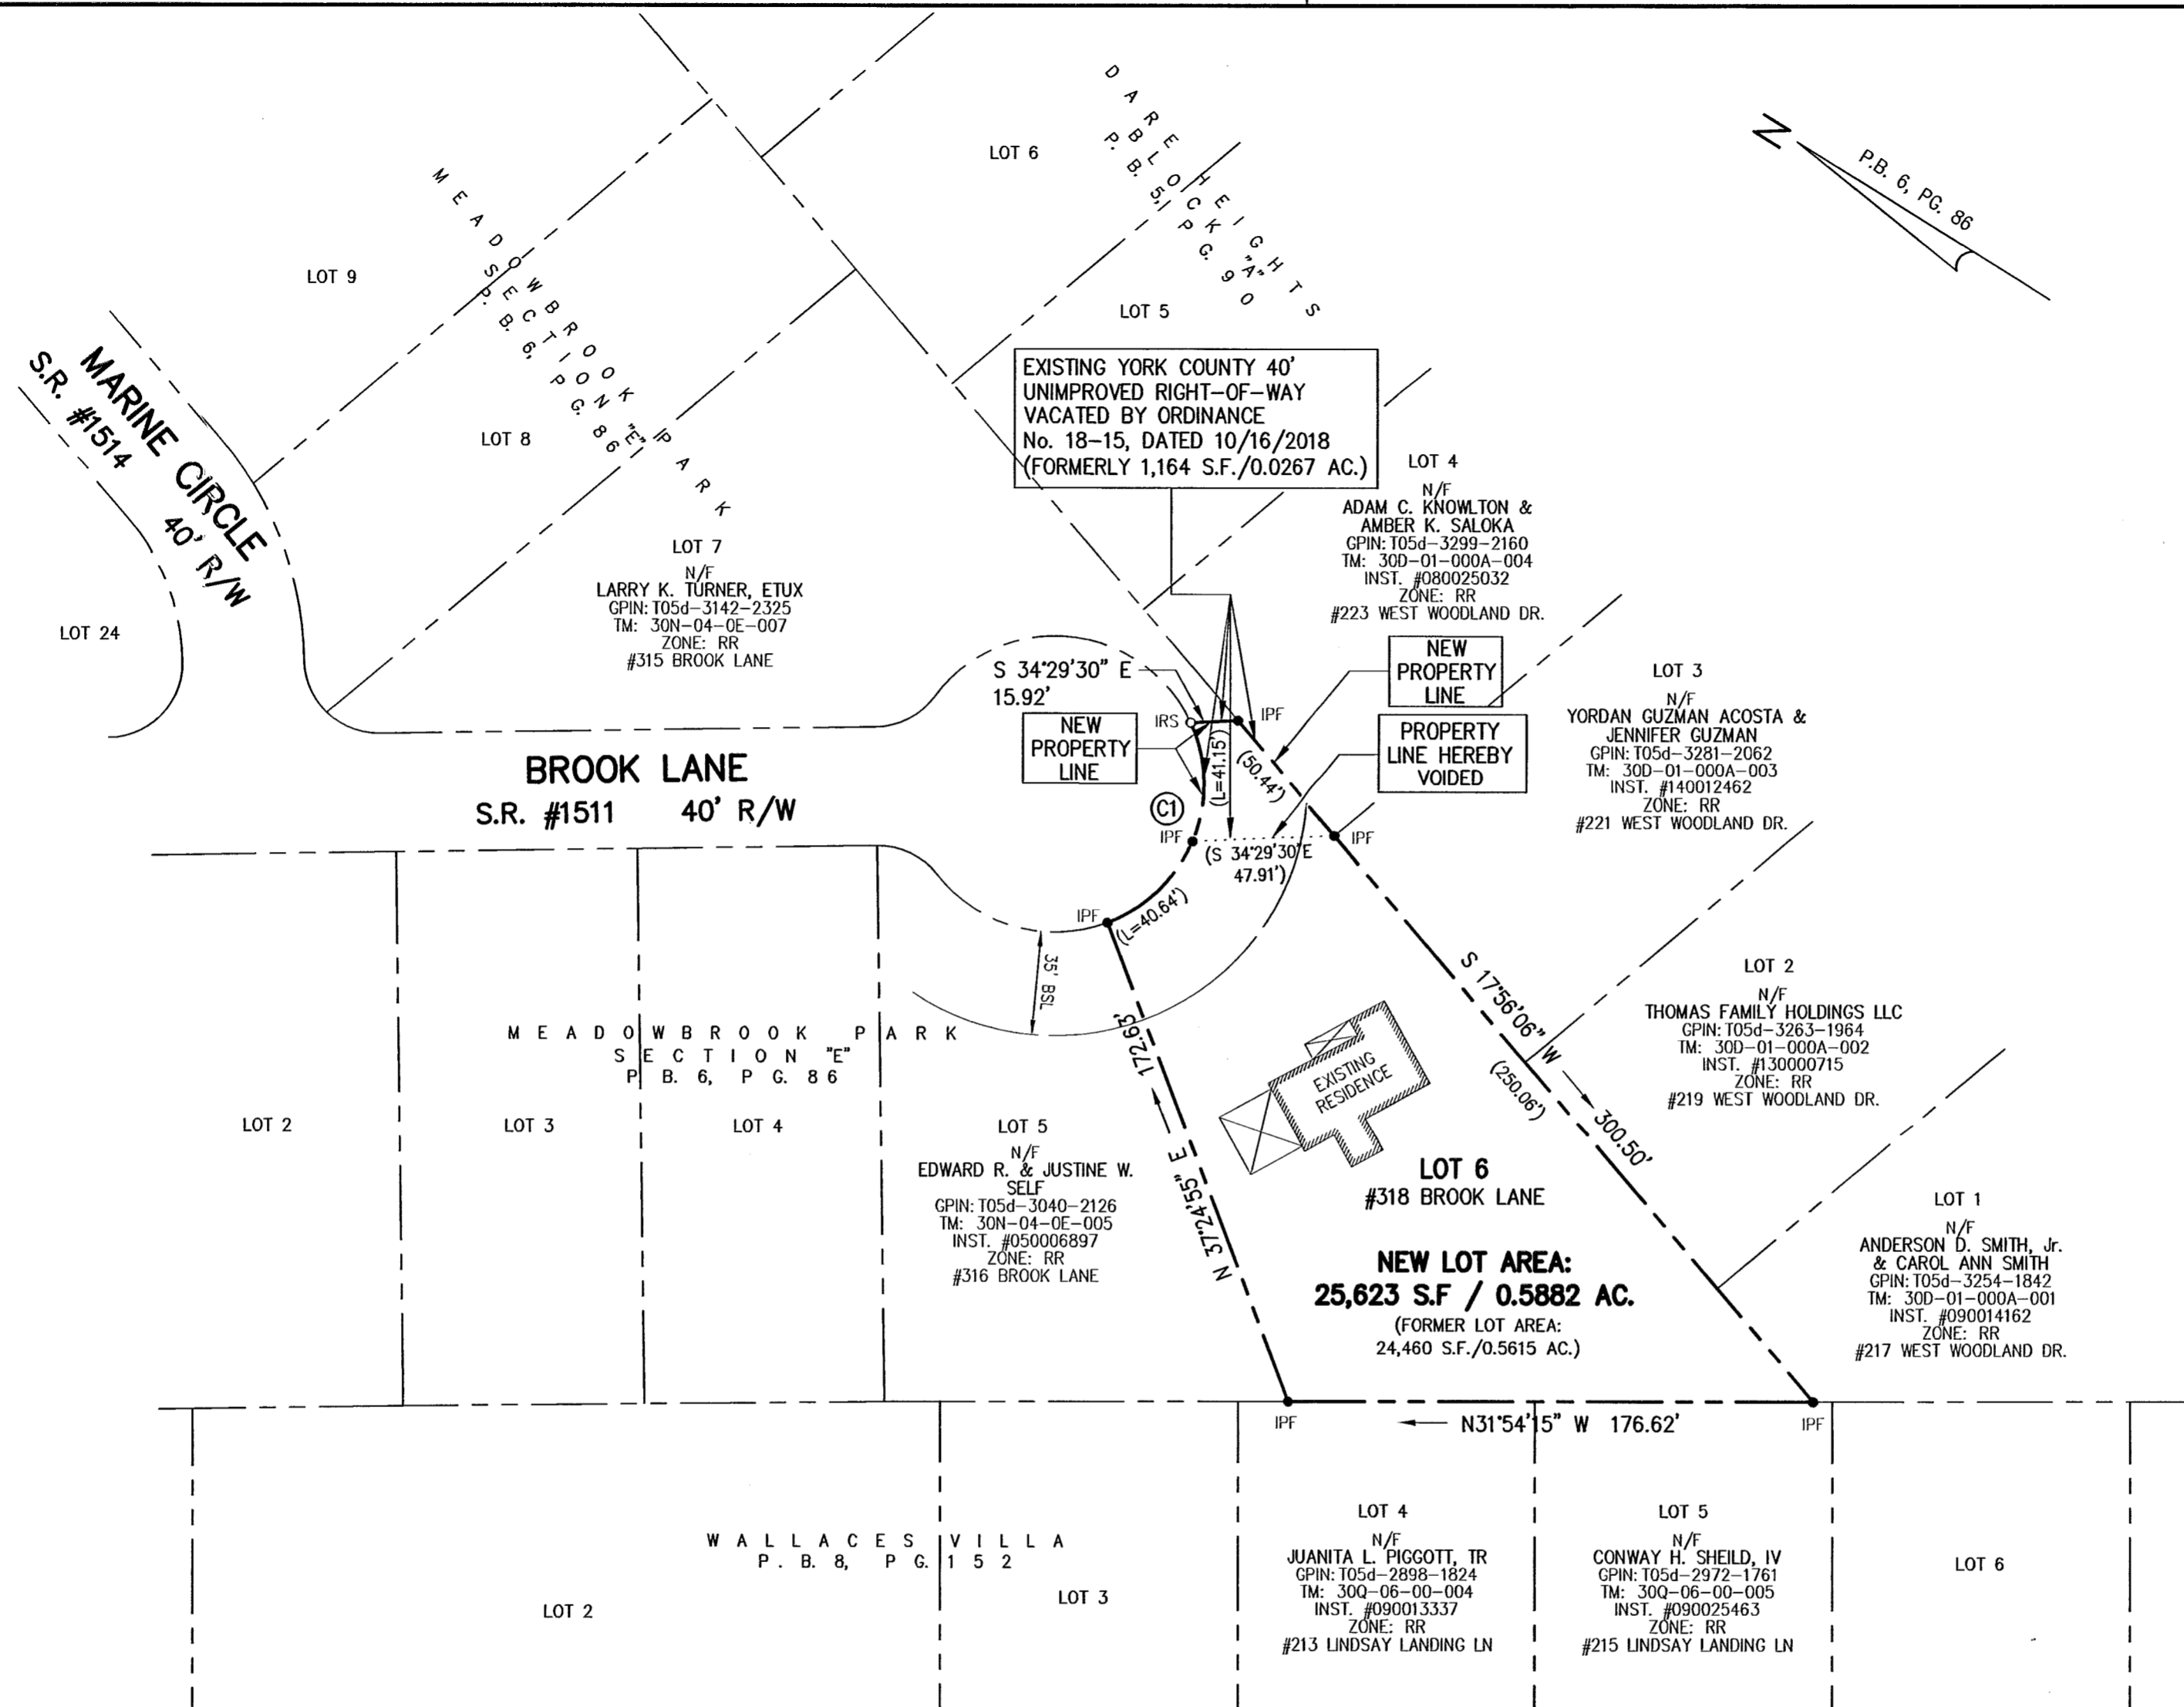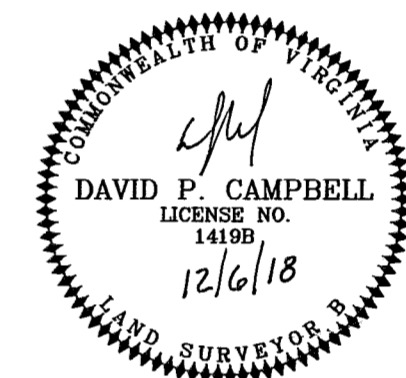

LEGEND

- PROPERTY LINE
- IRON PIPE/ROD FOUND
- IRON ROD SET
- BUILDING SETBACK LINE

CURVE DATA						
NO.	RADIUS	ARC	DELTA	TANGENT	CHORD BRG.	CHORD
C1	50.00'	81.79'	93°43'16"	53.36'	N 80°33'17" E	72.97'

APPROVED

YORK COUNTY BOARD OF SUPERVISORS

BY: Ernest Kasal
PLAT APPROVING AGENT

DATE: 12/13/18

STATE OF VIRGINIA
COUNTY OF YORK

IN THE CLERK'S OFFICE OF THE CIRCUIT COURT FOR THE COUNTY OF YORK-POQUOSON, THIS 14 DAY OF December 2018 THIS MAP WAS PRESENTED AND ADMITTED TO RECORD AS THE LAW DIRECTS, AS INSTRUMENT NUMBER 180022625.

KRISTEN N. NELSON, CLERK

TESTE: _____
CLERK

BY: Cathy Stra D.C.