



PROPERTY LINE TABLE			PROPERTY LINE TABLE			SURVEY LINE TABLE			SURVEY LINE TABLE		
LINE	BEARING	LENGTH	LINE	BEARING	LENGTH	LINE	BEARING	LENGTH	LINE	BEARING	LENGTH
L1	S60°00'07"E	117.87'	L10	N38°08'27"E	21.75'	T10	S33°32'E	112.49'	T19	N8°48'11"E	84.74'
L2	S56°28'55"E	12.01'	L11	N40°48'40"E	37.80'	T11	S84°30'27"E	124.19'	T21	S75°17'13"W	231.89'
L3	S65°02'14"E	134.49'	L12	N45°16'56"E	52.67'	T12	N47°38'06"W	92.18'	T22	N44°58'07"W	108.98'
L4	S78°53'35"E	20.77'	L14	N18°17'13"W	65.38'	T13	S23°17'W	66.04'	T23	S76°24'59"W	131.49'
L5	S89°53'05"E	24.84'	L15	N10°11'44"W	46.85'	T14	S60°33'39"E	59.14'	T24	N56°09'35"W	117.62'
L6	N44°56'46"E	108.06'	L16	N42°44'24"W	32.15'	T15	S83°38'22"E	44.74'	T25	N66°53'44"W	151.64'
L7	N50°23'19"E	66.10'	L17	N44°26'39"W	26.68'	T16	S59°18'46"E	74.73'	T26	N73°40'48"W	223.41'
L8	N54°15'45"E	38.46'	L18	N30°31'34"W	11.72'	T17	S47°18'27"E	88.46'	T27		
L9	N23°37'43"E	51.19'				T18	N68°15'20"E	31.25'			

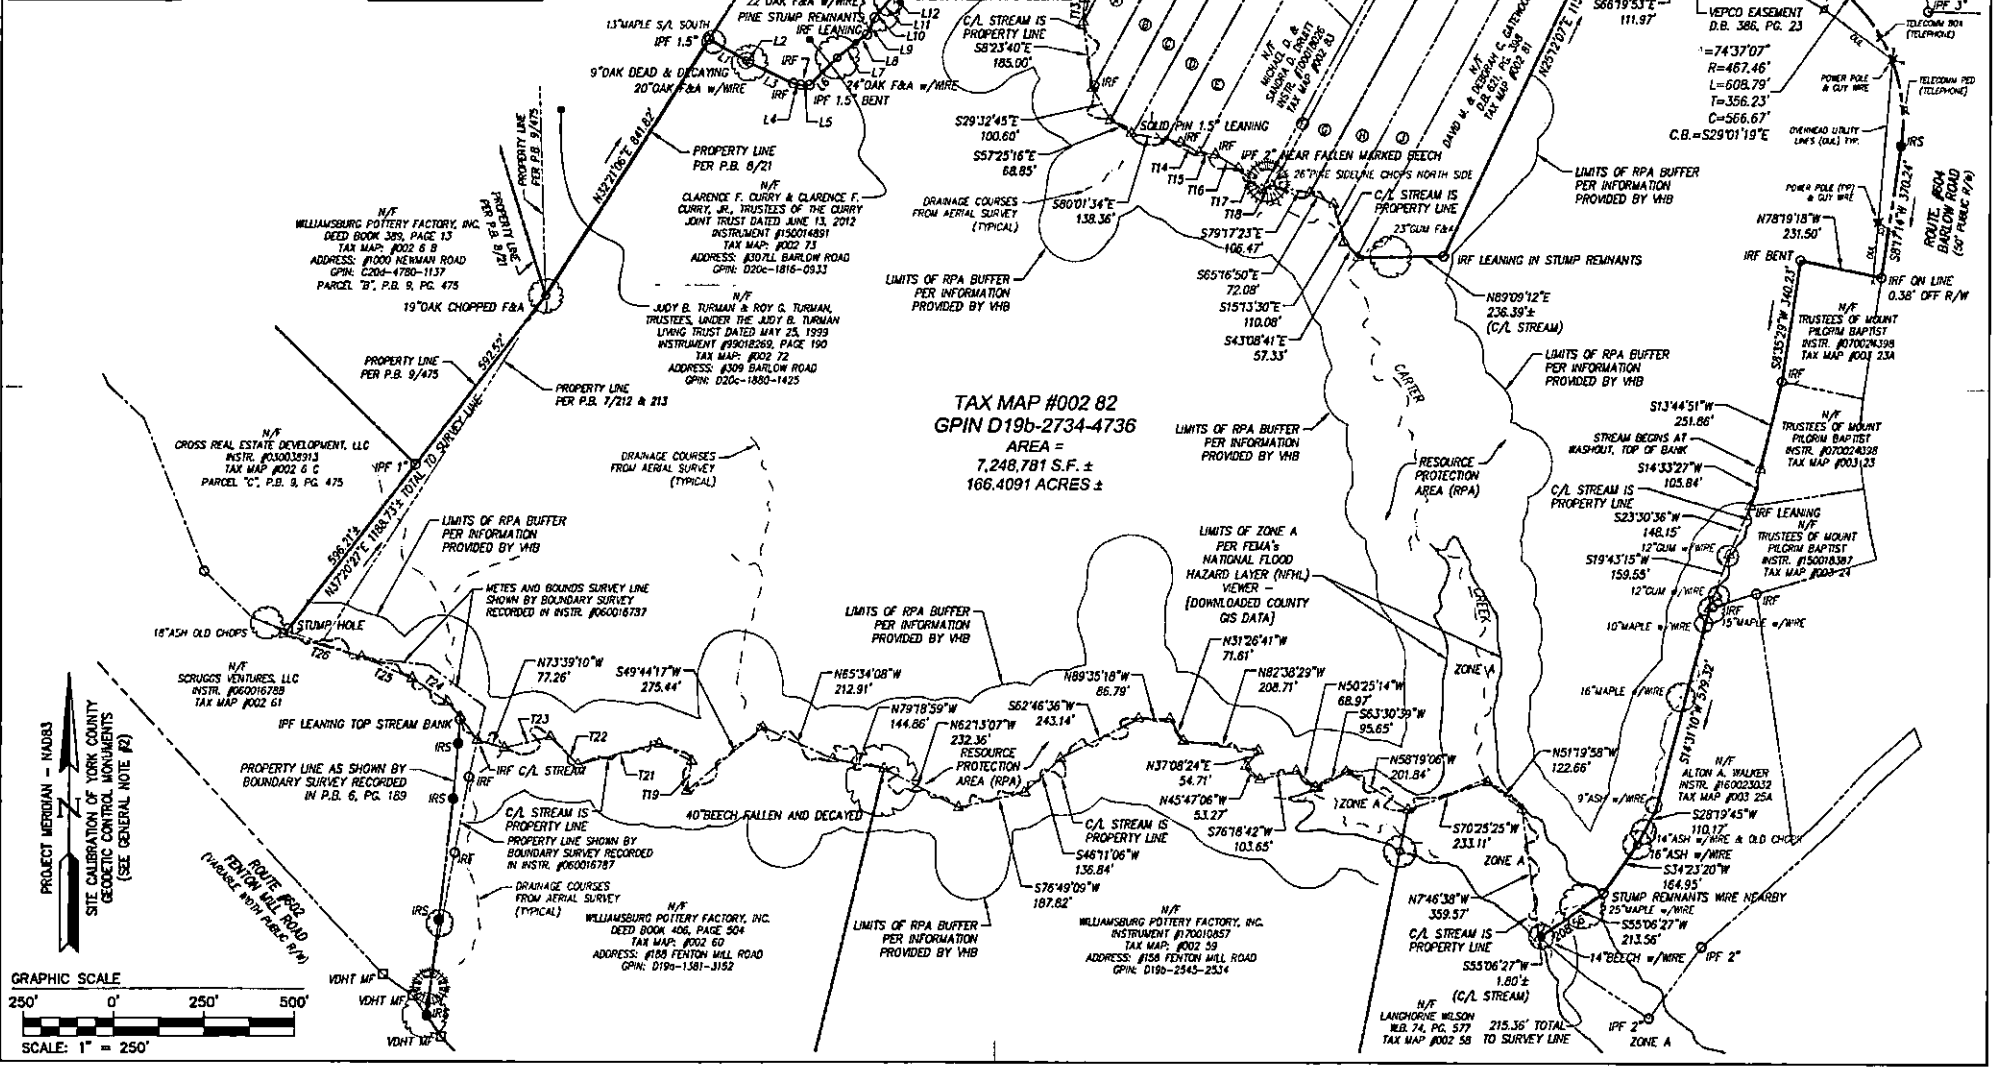

Rev.	Date	Description	Revised By

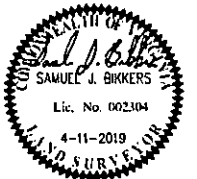

5245 Oakmeadow Road, Suite 1
 Williamsburg, Virginia 23108
 Phone: (757) 253-0040
 Fax: (757) 220-0954
 www.aesvo.com

PLAT OF SURVEY
 BEING
TAX MAP #002 82, GPIN D19b-2734-4736,
 CONTAINING 166.4091 ACRES ±

BRUTON DISTRICT YORK COUNTY VIRGINIA

Project Contact: SJR / CMA
 Project Number: W10331-015
 Scale: 1" = 250'
 Date: 04-11-2019
 Sheet Number:
2 OF 2