
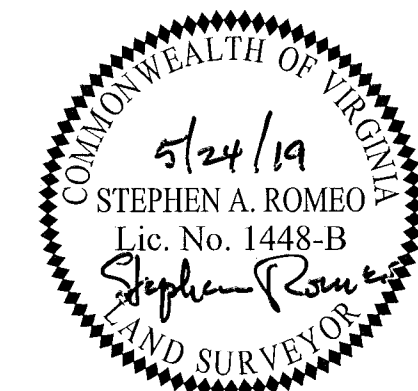
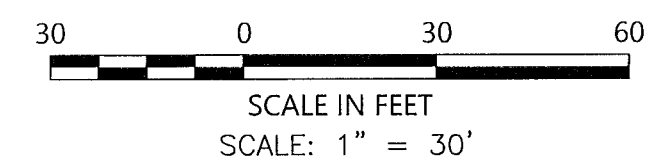


# MARQUIS HILLS PHASE 1 BEING A RESUBDIVISION OF PARCEL 12A PROPERTY OF MARQUIS SINGLE FAMILY DEVELOPER, LLC.

BRUTON DISTRICT, YORK COUNTY, VIRGINIA  
DATE: 5/24/2019  
SHEET 3 OF 7

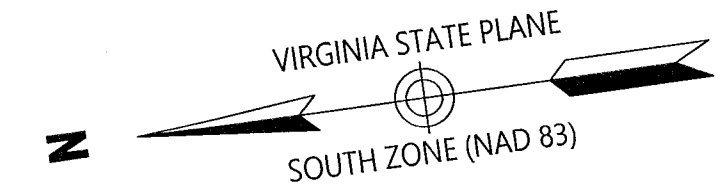

**vhb** Transportation  
Land Development  
Environmental Services  
351 McLaws Circle, Suite 3  
Williamsburg, Virginia 23185  
757 220 0500 • FAX 757 903 2794

APPROVED:  
YORK COUNTY BOARD OF SUPERVISORS


BY: *Susan Kasul*

PLAT APPROVING AGENT  
DATE: **JUNE 17, 2019**

STATE OF VIRGINIA, COUNTY OF YORK  
IN THE CLERK'S OFFICE OF THE CIRCUIT COURT FOR THE  
COUNTY OF YORK-POQUOSON THE 14th DAY OF  
June 2019, THIS MAP WAS PRESENTED AND  
ADMITTED TO RECORD AS THE LAW DIRECTS AS  
INSTRUMENT NO. 190009200

TESTE: *Kristen N. Nelson, clerk*

BY: *Traci Byrd*

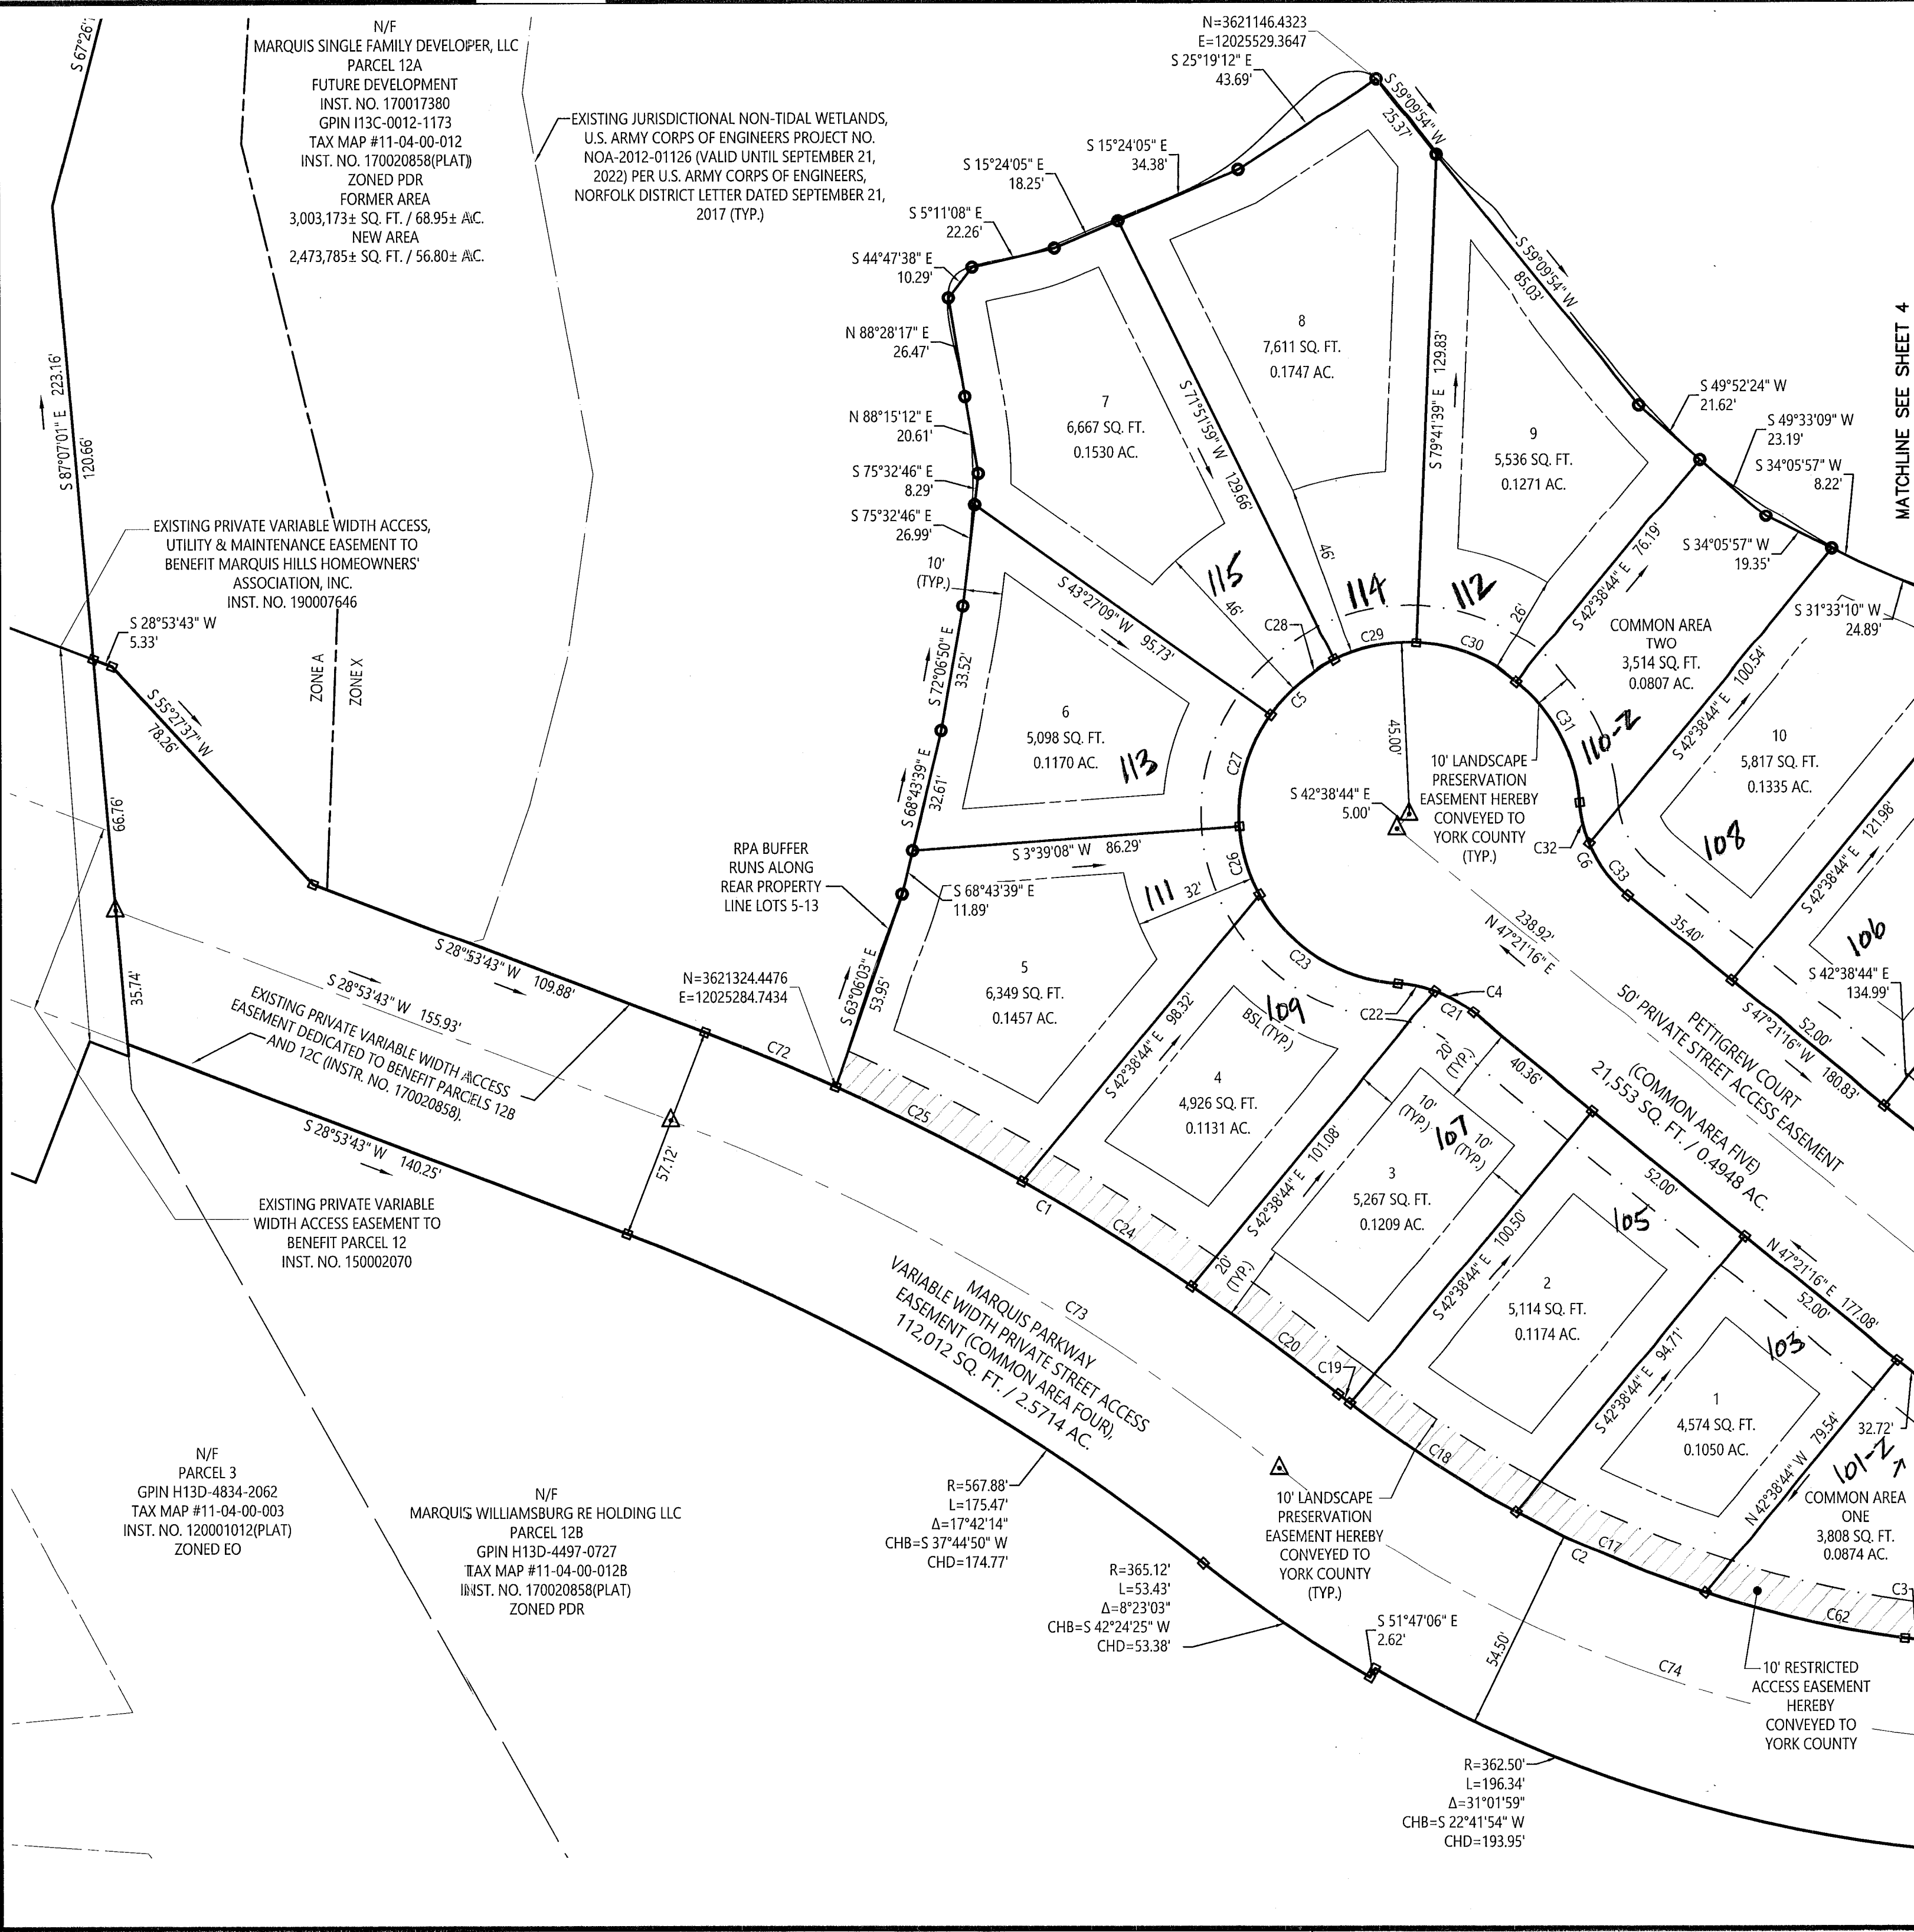

MATCHLINE SEE SHEET 4

MATCHLINE SEE SHEET 3