

LINE	BEARING	DISTANCE
L1	S 18°09'47" E	17.96'
L2	N 74°21'19" E	20.28'

- ⑥
N/F
SXCW PROPERTIES II, L.L.C.
INST# 180023082
MAP# 09A-02-00-000E
GPIN# D15d-2721-2474
ZONE: GB
#313 BYPASS ROAD
- ⑦
N/F
SXCW PROPERTIES II, L.L.C.
INST# 180023082
MAP# 09A-01-00-014
GPIN# D15d-2741-2299
ZONE: GB
#311A BYPASS ROAD
- ⑧
N/F
SXCW PROPERTIES II, L.L.C.
INST# 180023082
MAP# 09A-01-00-013
GPIN# D15d-2691-2302
ZONE: GB
#311 BYPASS ROAD
- ⑨
N/F
SXCW PROPERTIES II, L.L.C.
INST# 180023082
MAP# 09A-02-00-000D
GPIN# D15b-2587-2545
ZONE: GB
#305 BYPASS ROAD
- ⑩
N/F
FAIRFIELD WILLIAMSBURG
PROPERTY
DEED BOOK 461, PAGE 190
MAP# 09-02-00-004C
GPIN# D15b-2954-2965
ZONE: GB
#300Z SPEAKERS COURT
- ⑪
N/F
BYPASS ROAD HOSPITALITY, L.L.C.
INST# 120010789
MAP# 09A-03-00-000A
GPIN# D15b-3084-2479
ZONE: GB
#331 BYPASS ROAD


PLAT OF
RIGHT-OF-WAY DEDICATION, EASEMENT DEDICATION
AND PROPERTY LINE VACATIONS
ON THE PROPERTIES IN THE NAME OF

CROSS DEVELOPMENT CC WILLIAMSBURG, LLC

BRUTON DISTRICT
YORK COUNTY, VIRGINIA
DATE: 06/10/2019 SCALE: 1"= 40'



156 STRAWBERRY PLAINS ROAD, SUITE D
WILLIAMSBURG, VIRGINIA 23188
(757) 345-2866 - (757) 345-2877 (FAX)

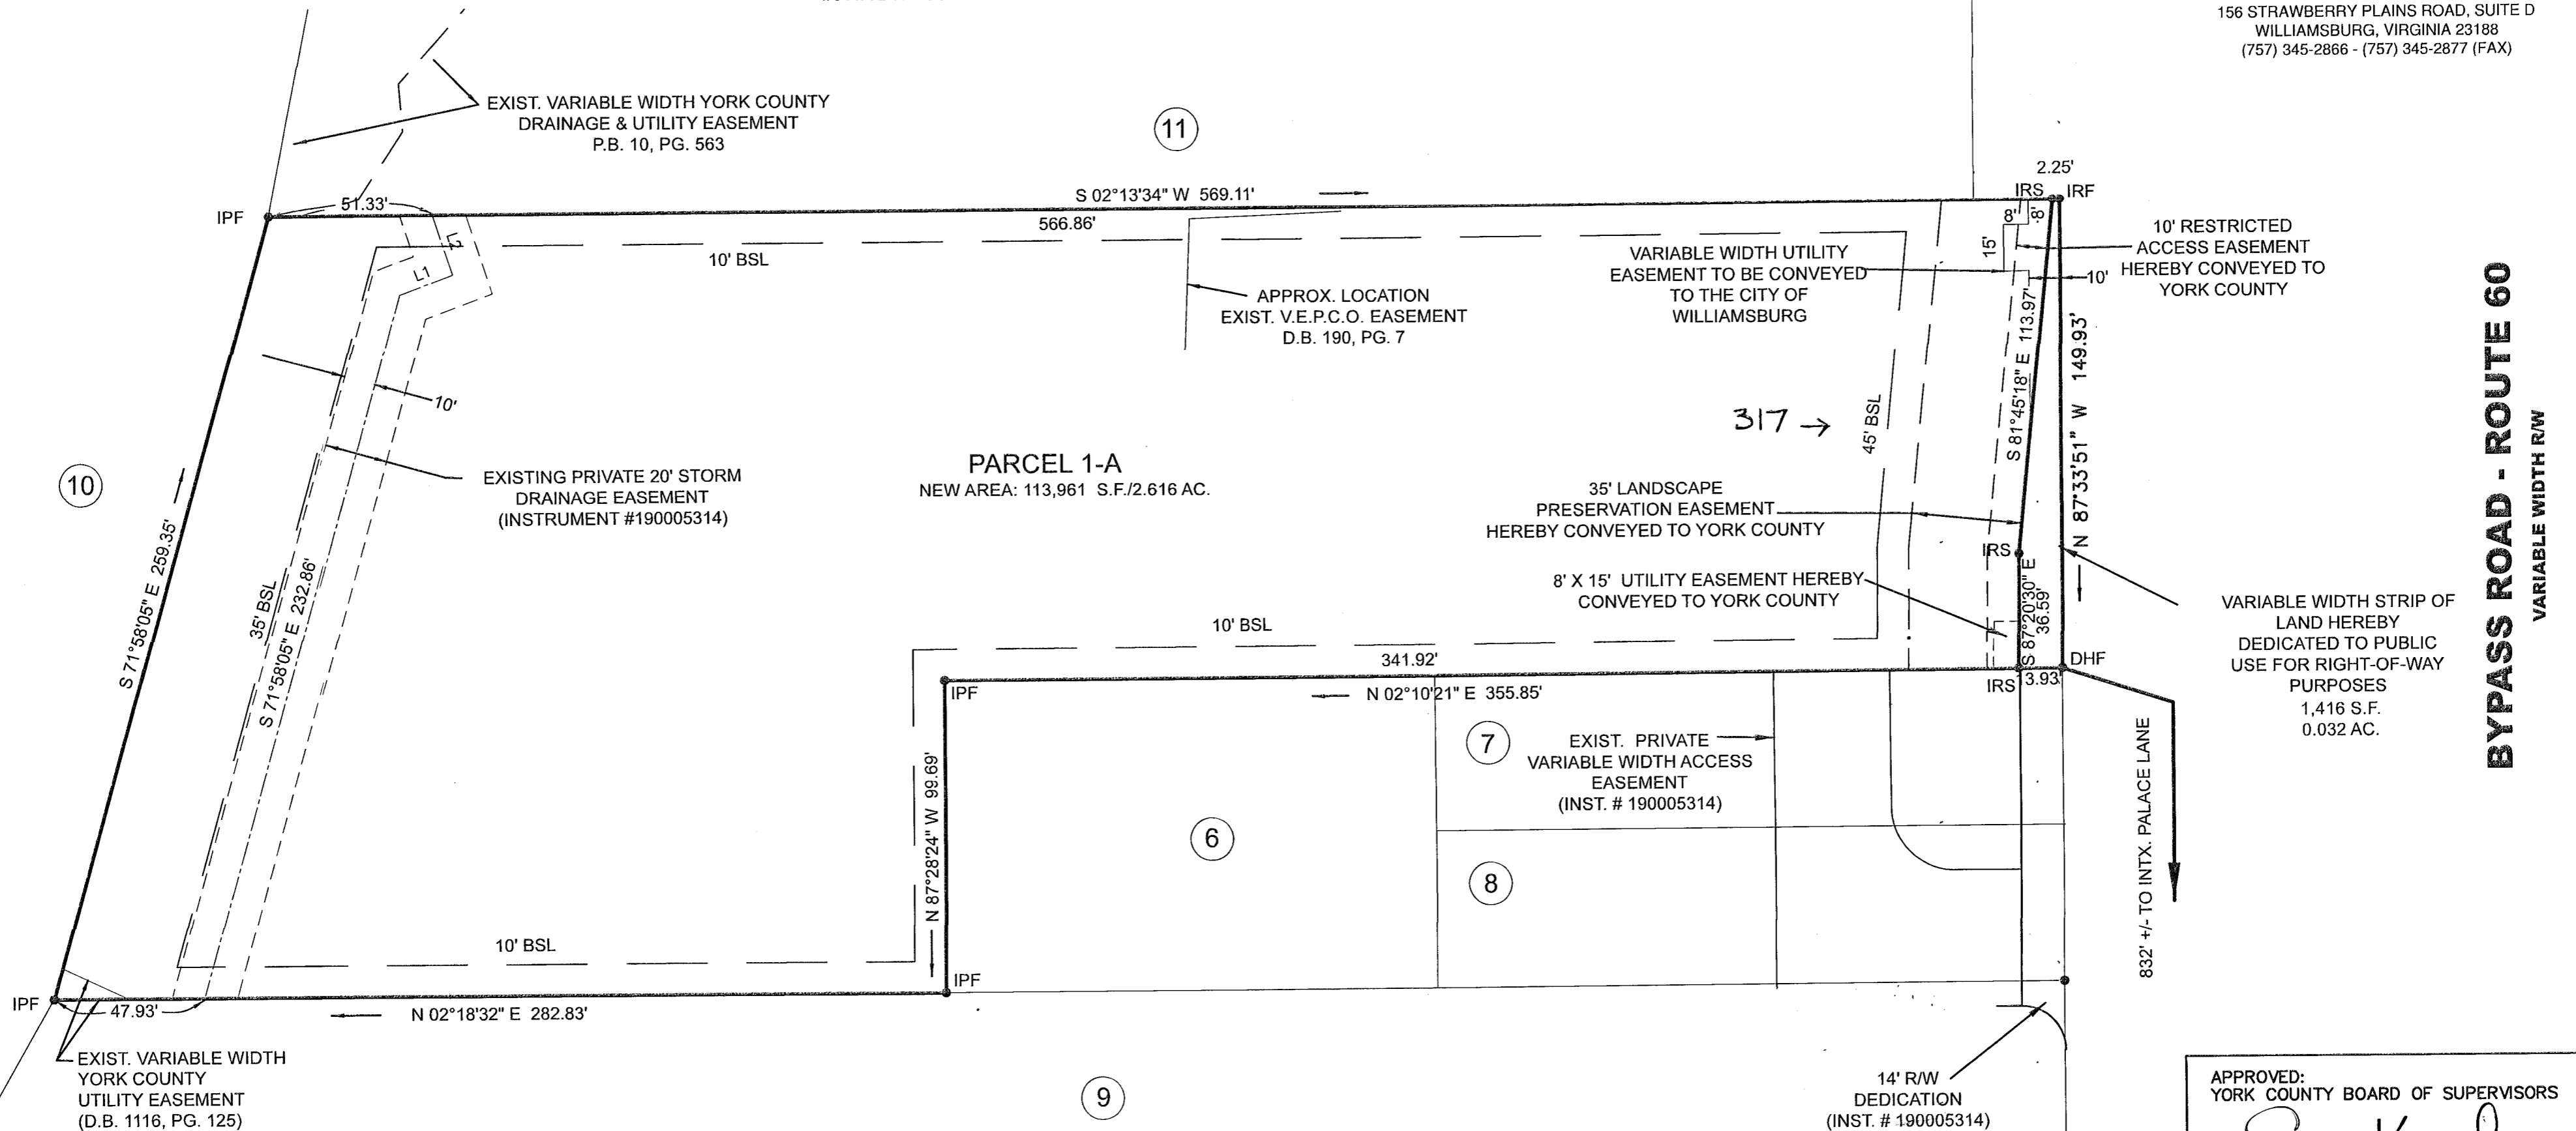


BYPASS ROAD - ROUTE 60
VARIABLE WIDTH RW

APPROVED:
YORK COUNTY BOARD OF SUPERVISORS

BY: *[Signature]*
PLAT APPROVING AGENT

DATE: AUGUST 7, 2019

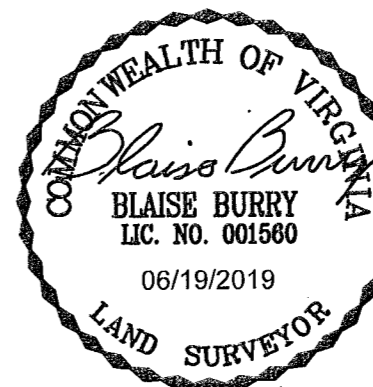

STATE OF VIRGINIA
COUNTY OF YORK
IN THE CLERK'S OFFICE OF THE CIRCUIT COURT
FOR THE COUNTY OF YORK - P.O. BOX 1000,
WILLIAMSBURG, VIRGINIA, THE 7th DAY OF August,
2019, THIS PLAT WAS PRESENTED AND
ADMITTED TO RECORD AS THE LAW DIRECTS AS
INSTRUMENT NUMBER 190005314

TESTE: *Kristen N. Nelson*
CLERK

BY: *[Signature]*

