


Instrument #200014836

LIMITED ACCESS HIGHWAY By Resolution of Commonwealth Transportation Board dated Oct. 4, 1956 and as amended on Oct. 30, 2016



PROJECT MANAGER Janet Hedrick, P.E. - VDOT Hampton Roads District - (757)494-5478
SURVEYED BY, Dewberry Engineers Inc., 2/18
DESIGNED BY Dewberry Engineers Inc. - (703) 289-4796
SUBSURFACE UTILITY BY, Accumark, Inc., 3/18

RIGHT OF WAY PLAN

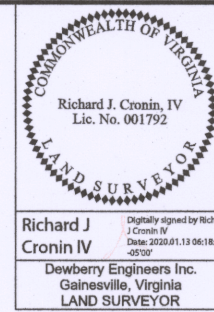


| REVISED | STATE | ROUTE | PROJECT | SHEET NO. |
|----------|-------|-------|------------------------------|-----------|
| 01/10/20 | VA. | 64 | 0064-965-229 R-201, C-501 | 66(1)RW |

DESIGN FEATURES RELATING TO CONSTRUCTION OR TO REGULATION AND CONTROL OF TRAFFIC MAY BE SUBJECT TO CHANGE AS DEEMED NECESSARY BY THE DEPARTMENT

Richard J. Cronin IV
Dewberry Engineers Inc.
Galnesville, Virginia
LAND SURVEYOR

VDOT Proj. 0064-965-229, R-201

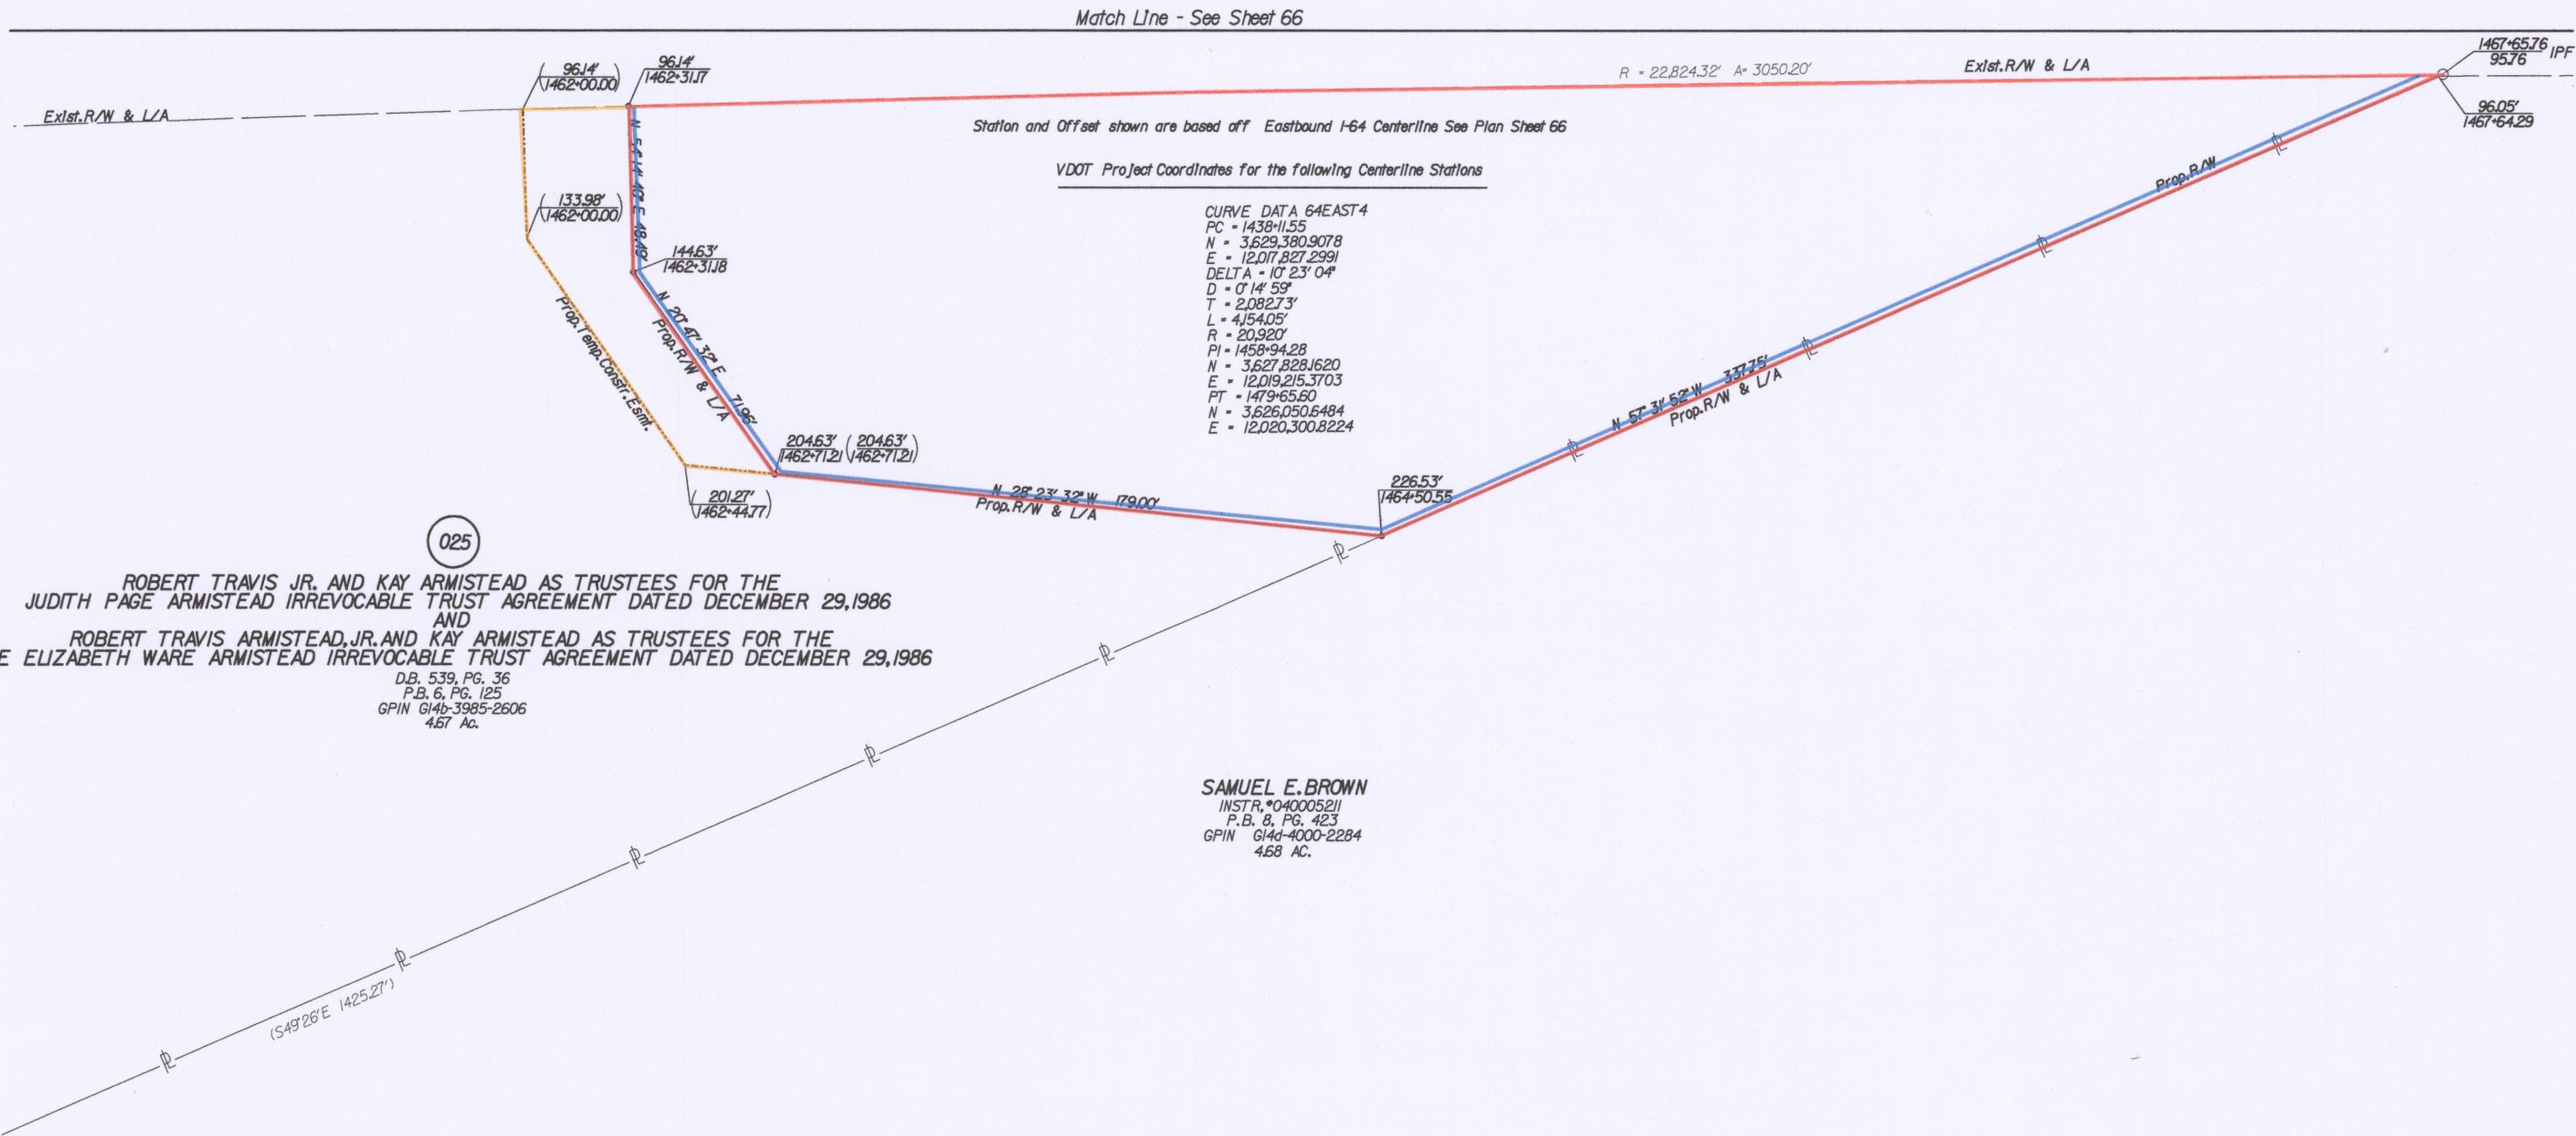

- Notes
- This Right Of Way Sheet Represents A Field Run Survey Of The Proposed Right Of Way Limits. All Other Adjoining/Departing Boundary Lines Shown Are Compiled From Various Sources. Found Property Monumentation, Metes and Bounds, Descriptions And Record Plats. The Adjoining Lines Do Not Represent A Field Run Survey Of The Adjoining Properties And Are A Best Fit Based On Compiled Data.
 - All Of The Properties Physical Improvements Are Not Shown Hereon.
 - This Plan Sheet Was Prepared Without The Benefit Of A Title Report And May Not Show All Easements Which May Affect The Property Shown Hereon.
 - This Survey Datum Is Based On VDOT Project: 0064-965-229, R-201, UPC 106689.
 - Right Of Way Monumentation To Be Set Upon Completion Of Construction.
 - Bearings And Distances In Parentheses Are From Recorded Plats Or Deed Data.

- Symbol Legend
- R/W Monuments
 - 00.00' Figures Without Any Notation Denote Right Of Way/Limited Access Line
 - (00.00) Figures In Parentheses And Dot - Dot - Dashed Lines Denote Temporary Easements
 - [00.00] Figures In Brackets And Dot - Dashed Lines Denote Permanent Easements
 - {00.00} Figures In Double Brackets And Dot - Dashed Lines Denote Utility Easements

Area: (Areas greater than or equal to 1 acre will be shown in acres to 3 decimal places (x.xxx). Areas less than 1 acre will be shown to square feet (x,xxx).)

| Parcel No. | Property I.D. Number | Fee Taking | Perm. Easo. | Utility Easo. | Temp. Easo. | Temp. (Entrances) Easo. |
|------------|----------------------|------------------|------------------|------------------|------------------|-------------------------|
| | | Acres Or Sq. Ft. | Acres or Sq. Ft. | Acres or Sq. Ft. | Acres or Sq. Ft. | Acres or Sq. Ft. |
| 025 | G14b-3985-2606 | 1,031 | | | 2,865 | |
| | | | | | | |
| | | | | | | |
| | | | | | | |