
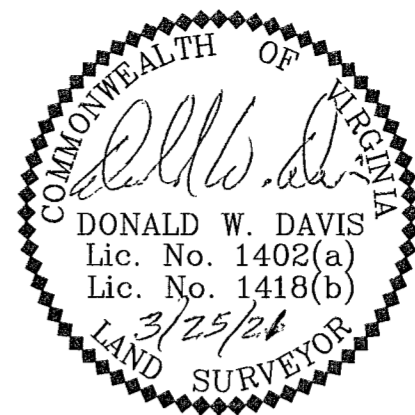


EASEMENT LEGEND


- ① - EXISTING 10' COUNTY OF YORK RESTRICTED ACCESS EASEMENT (INST. #120023730)
- ② - EXISTING 12' VDOT CONSTRUCTION AND MAINTENANCE EASEMENT (INST. #120023730)
- ③ - EXISTING 15' VIRGINIA ELECTRIC AND POWER COMPANY EASEMENT (D.B.513 PG.690)
- ④ - EXISTING VARIABLE WIDTH VDOT SIGHT EASEMENT (INST. #120023730)
- ⑤ - EXISTING VARIABLE WIDTH COUNTY OF YORK SIGHT EASEMENT (INST. #120023730)
- ⑥ - EXISTING 30' VIRGINIA ELECTRIC AND POWER COMPANY EASEMENT (D.B.543 PG.374)
- ⑦ - EXISTING 10' COUNTY OF YORK RESTRICTED ACCESS EASEMENT (P.B.11 PG.142)
- ⑧ - EXISTING 30' INGRESS/EGRESS EASEMENT (P.B.11 PG.142)
- ⑨ - EXISTING VARIABLE WIDTH VIRGINIA ELECTRIC AND POWER COMPANY EASEMENT (INST. #120006167)
- ⑩ - EXISTING 10' COUNTY OF YORK DRAINAGE & UTILITIES EASEMENT (P.B.11 PG.142)
- ⑪ - EXISTING 10' CITY OF NEWPORT NEWS WATERLINE EASEMENT (D.B.560 PG.123)
- ⑫ - EXISTING 40' INGRESS & EGRESS, DRAINAGE & UTILITIES EASEMENT (P.B.10 PG.443)
- ⑬ - EXISTING 10' CITY OF NEWPORT NEWS WATERLINE EASEMENT (INST. #130000704)
- ⑭ - EXISTING 10' CITY OF NEWPORT NEWS WATERLINE EASEMENT (INST. #140003248)

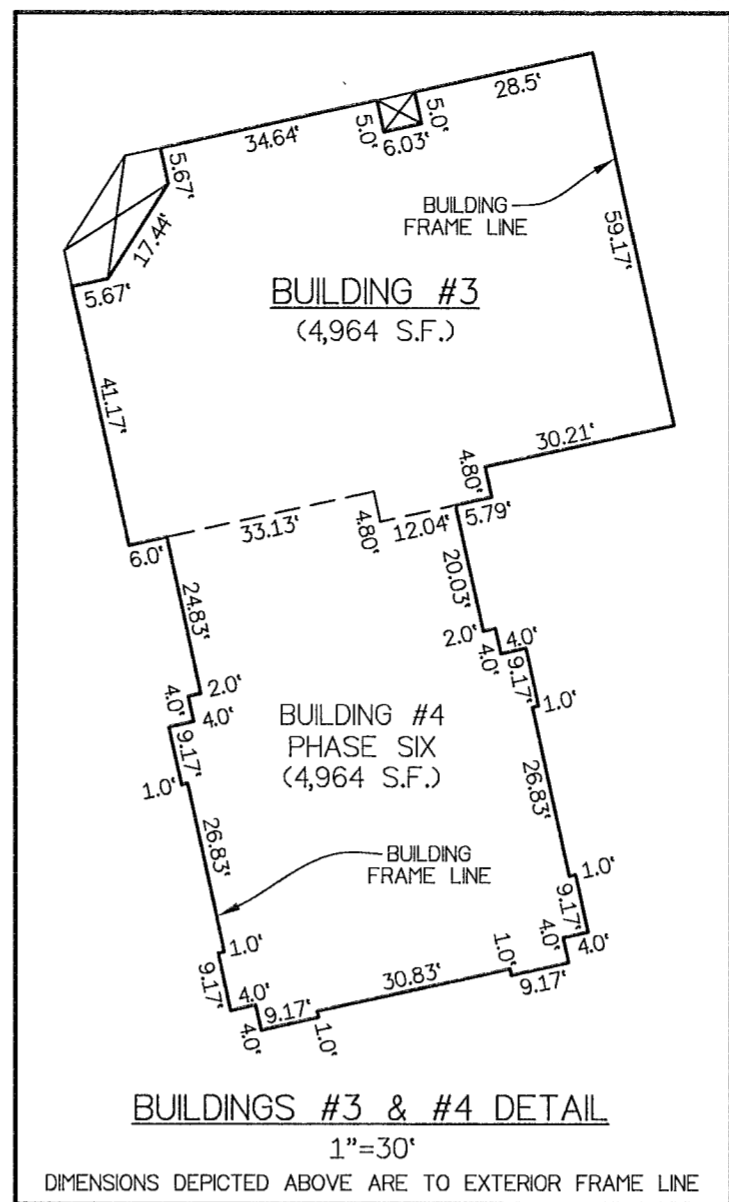

CONDOMINIUM PLAT  
BUILDING #3  
NELSON'S GRANT  
PHASE SEVEN-B  
UNITS 3-3A, 3-3B & 3-4B


NELSON MAGISTERIAL DISTRICT  
COUNTY OF YORK, VIRGINIA  
SCALE: 1"=40' DATE: MARCH 25, 2021  
SHEET 2 OF 5

DAVIS & ASSOCIATES, P.C.  
LAND SURVEYORS AND PLANNERS  
3630 GEORGE WASHINGTON MEMORIAL HIGHWAY  
YORKTOWN, VIRGINIA 23693  
(757)867-8583

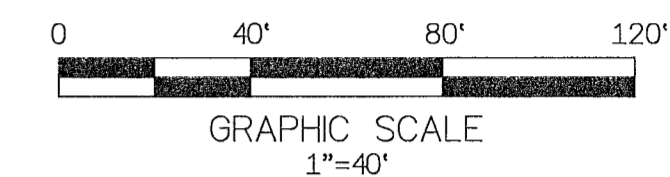

- S Y M B O L S -

- DENOTES MINIMUM BUILDING SETBACK LINES
- DENOTES PROPERTY LINE
- DENOTES IRON PIPE FOUND
- DENOTES IRON ROD FOUND
- DENOTES IRON ROD TO BE SET AT ALL PROPERTY LINE JUNCTURES
- DENOTES CONCRETE MONUMENT FOUND
- DENOTES CONCRETE MONUMENT TO BE SET
- DENOTES PHASE LINE
- DENOTES HANDICAP PARKING SPACE

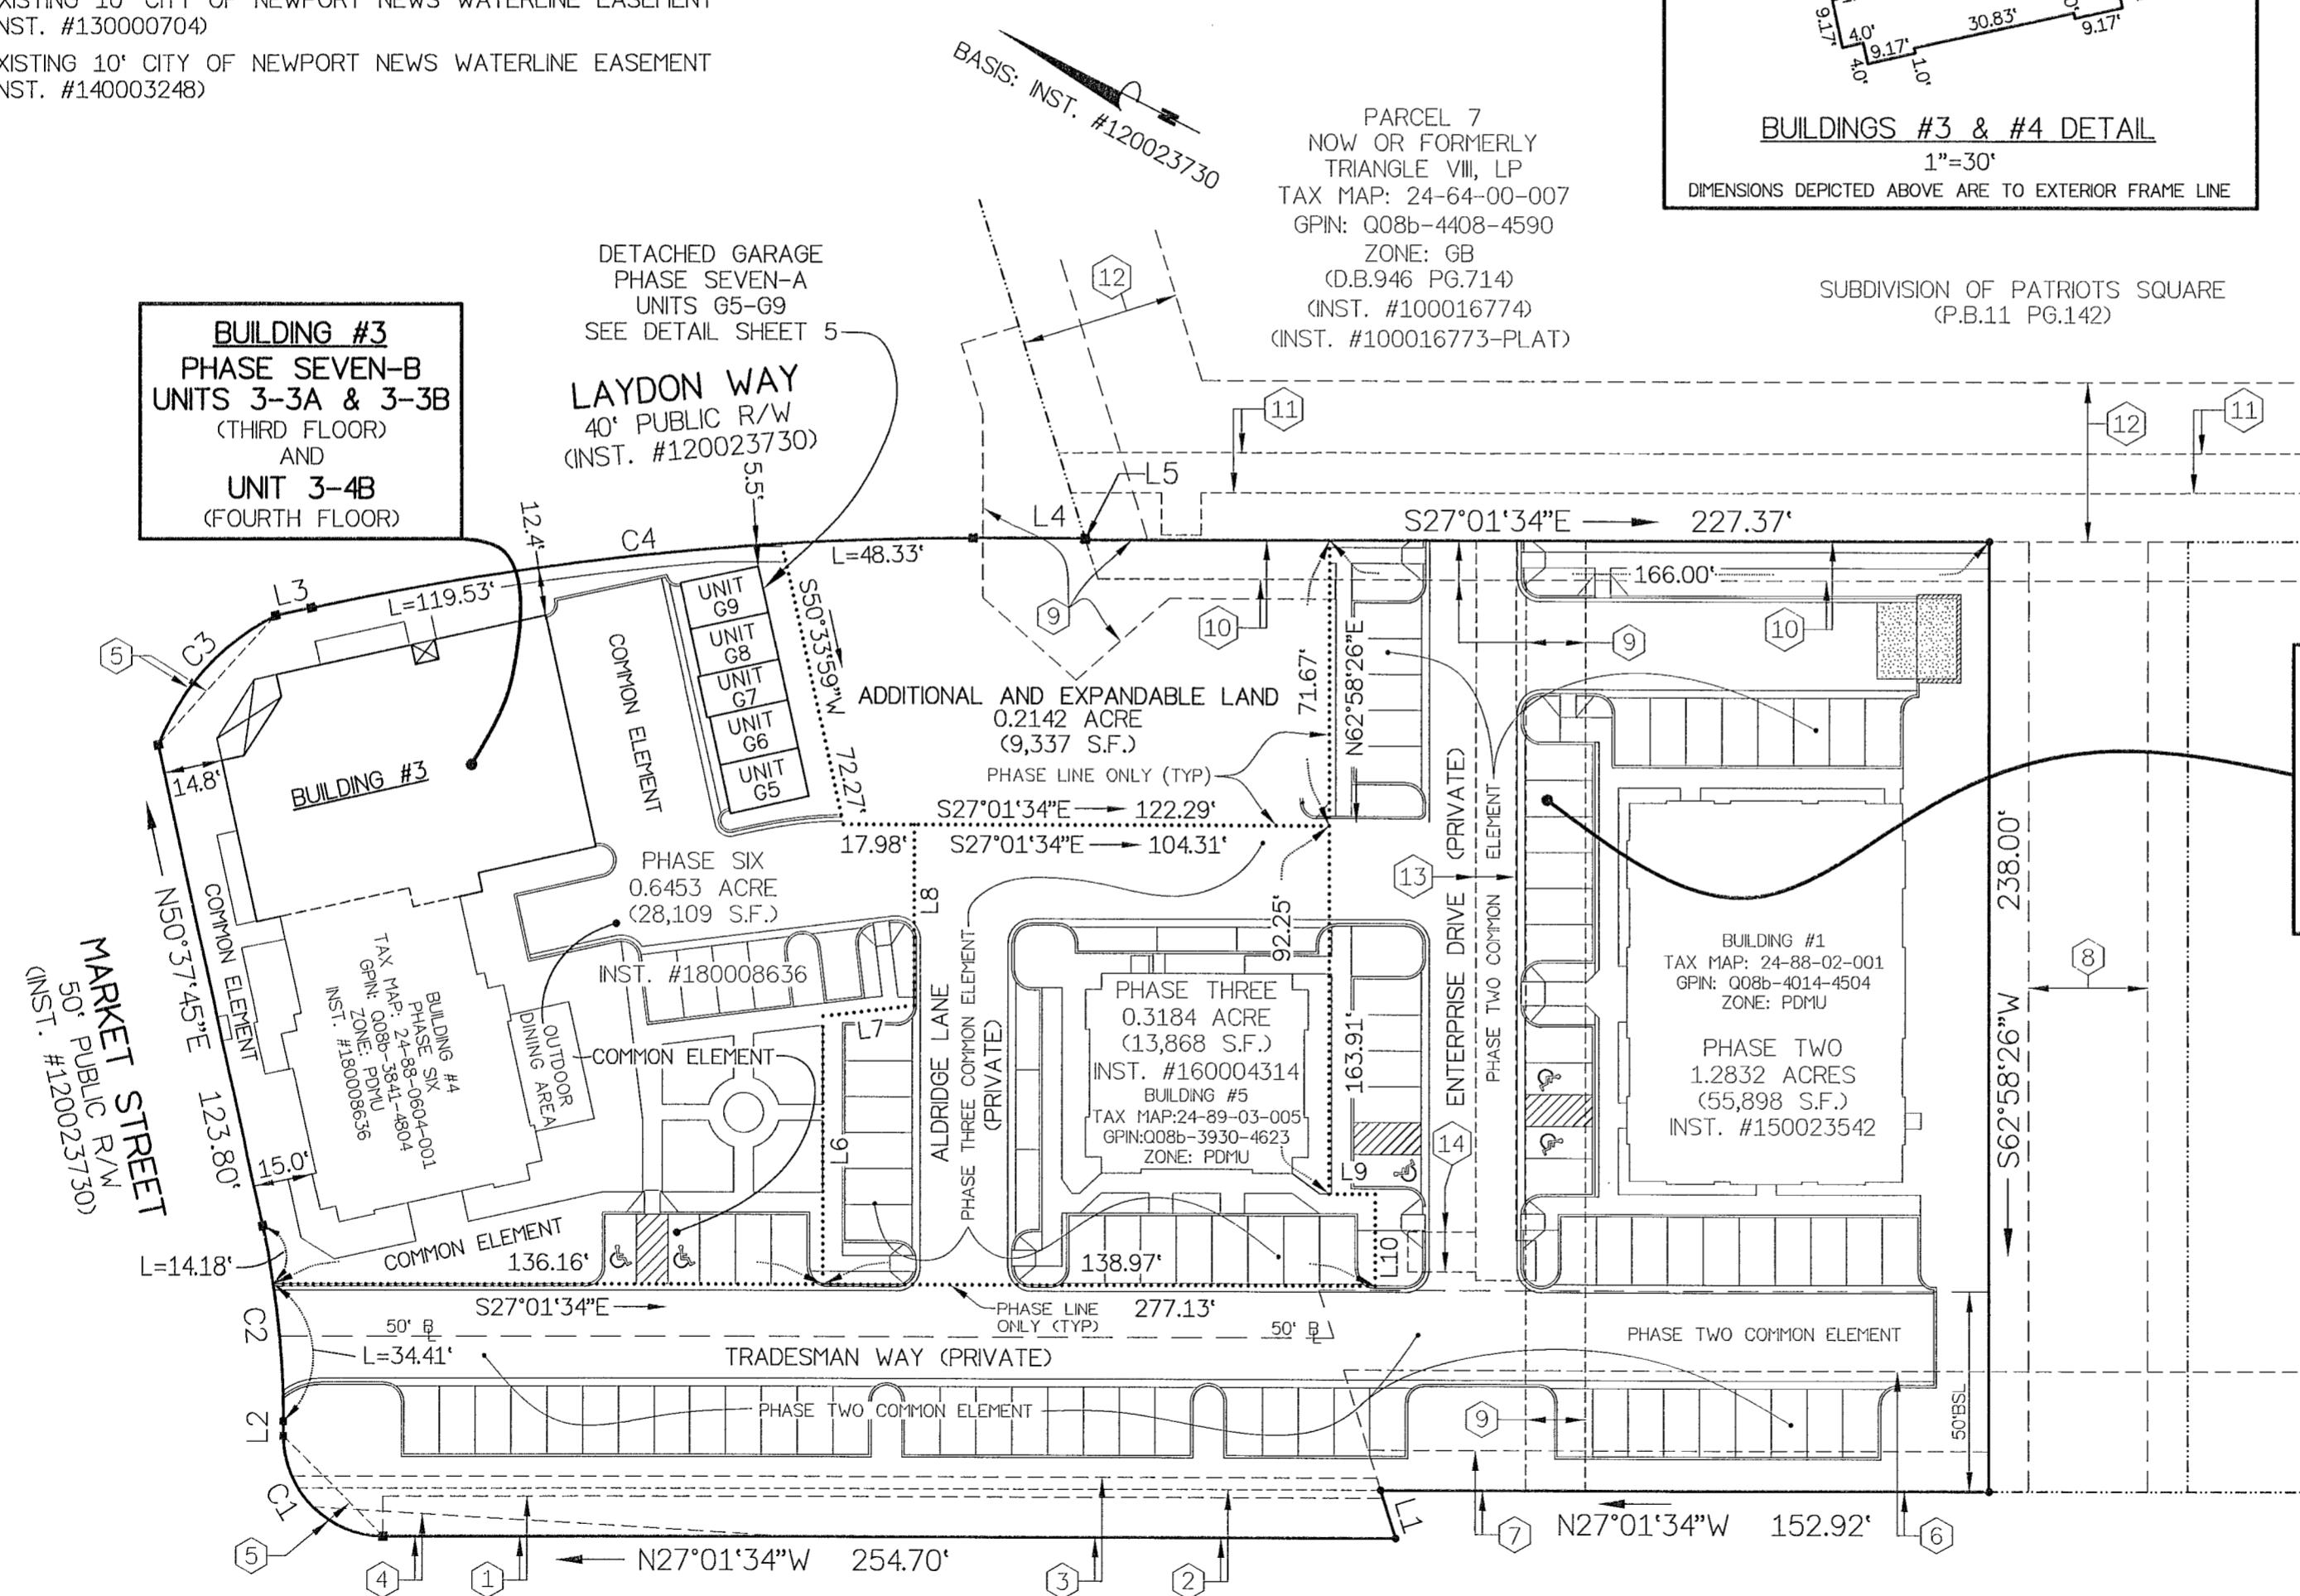

**APPROVED**  
YORK COUNTY BOARD OF SUPERVISORS  
BY: *Susan D. Kassel* for SUSAN D. KASSEL  
PLAT APPROVING AGENT  
DATE: 4/23/21

STATE OF VIRGINIA  
COUNTY OF YORK  
IN THE CLERK'S OFFICE OF THE YORK -  
POQUOSON CIRCUIT COURT THIS 23  
DAY OF April 2021, THIS MAP WAS  
PRESENTED AND ADMITTED TO RECORD AS  
THE LAW DIRECTS AS INSTRUMENT # 210008034

TESTE: KRISTEN N. NELSON, CLERK  
BY: *Leah King DC*

LINE DATA TABLE

LINE	BEARING	DISTANCE	LINE	BEARING	DISTANCE
L1	S45°36'12"W	12.57'	L6	N62°58'26"E	67.20'
L2	N63°00'15"E	3.79'	L7	S33°58'45"E	23.17'
L3	S39°22'15"E	9.10'	L8	N62°58'26"E	42.25'
L4	S27°02'24"E	28.02'	L9	S27°01'34"E	11.65'
L5	S45°36'12"W	0.45'	L10	S62°58'26"W	23.00'

CURVE DATA TABLE

NUMBER	DELTA ANGLE	RADIUS	ARC LENGTH	TANGENT	CHORD LENGTH	CHORD DIRECTION
C1	90°01'49"	25.00'	39.28'	25.01'	35.36'	N17°59'20"E
C2	12°22'30"	225.00'	48.60'	24.39'	48.50'	N56°49'00"E
C3	41°50'37"	61.42'	44.85'	23.48'	43.86'	S74°37'00"E
C4	12°19'51"	780.00'	167.87'	84.26'	167.54'	S33°12'20"E