

PLAT OF LOT LINE EXTINGUISHMENT

PROPERTY OF  
BFG SAGE YORKTOWN PROPCO, LLC

BETHEL DISTRICT YORK COUNTY VIRGINIA  
Date: 03/03/21 Scale: 1"=60' Proj. No.: W10423-03 Proj. Contacts: SJB/PET






4248 Olde Towne Road, Suite 1  
Williamsburg, Virginia 23188  
Phone: (757) 253-0040  
www.aesva.com

Hampton Roads | Central Virginia | Middle Peninsula

SHEET 2 OF 2

**LEGEND**

- PROPERTY LINE
- RIGHT-OF-WAY LINE
- EASEMENT
- IRF IRON ROD FOUND
- IPF IRON PIPE FOUND
- MF MONUMENT FOUND
- N/F NOW OR FORMERLY

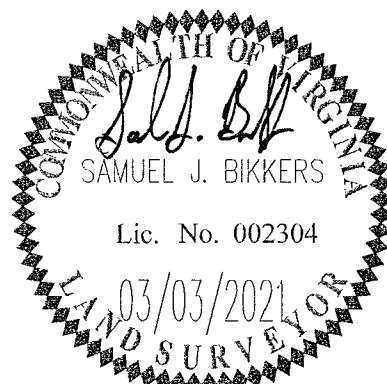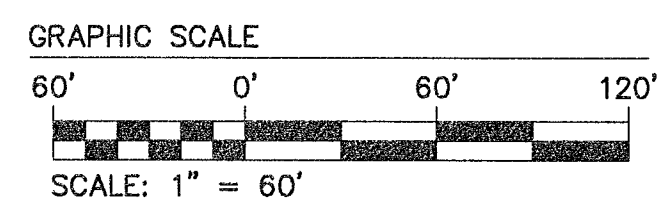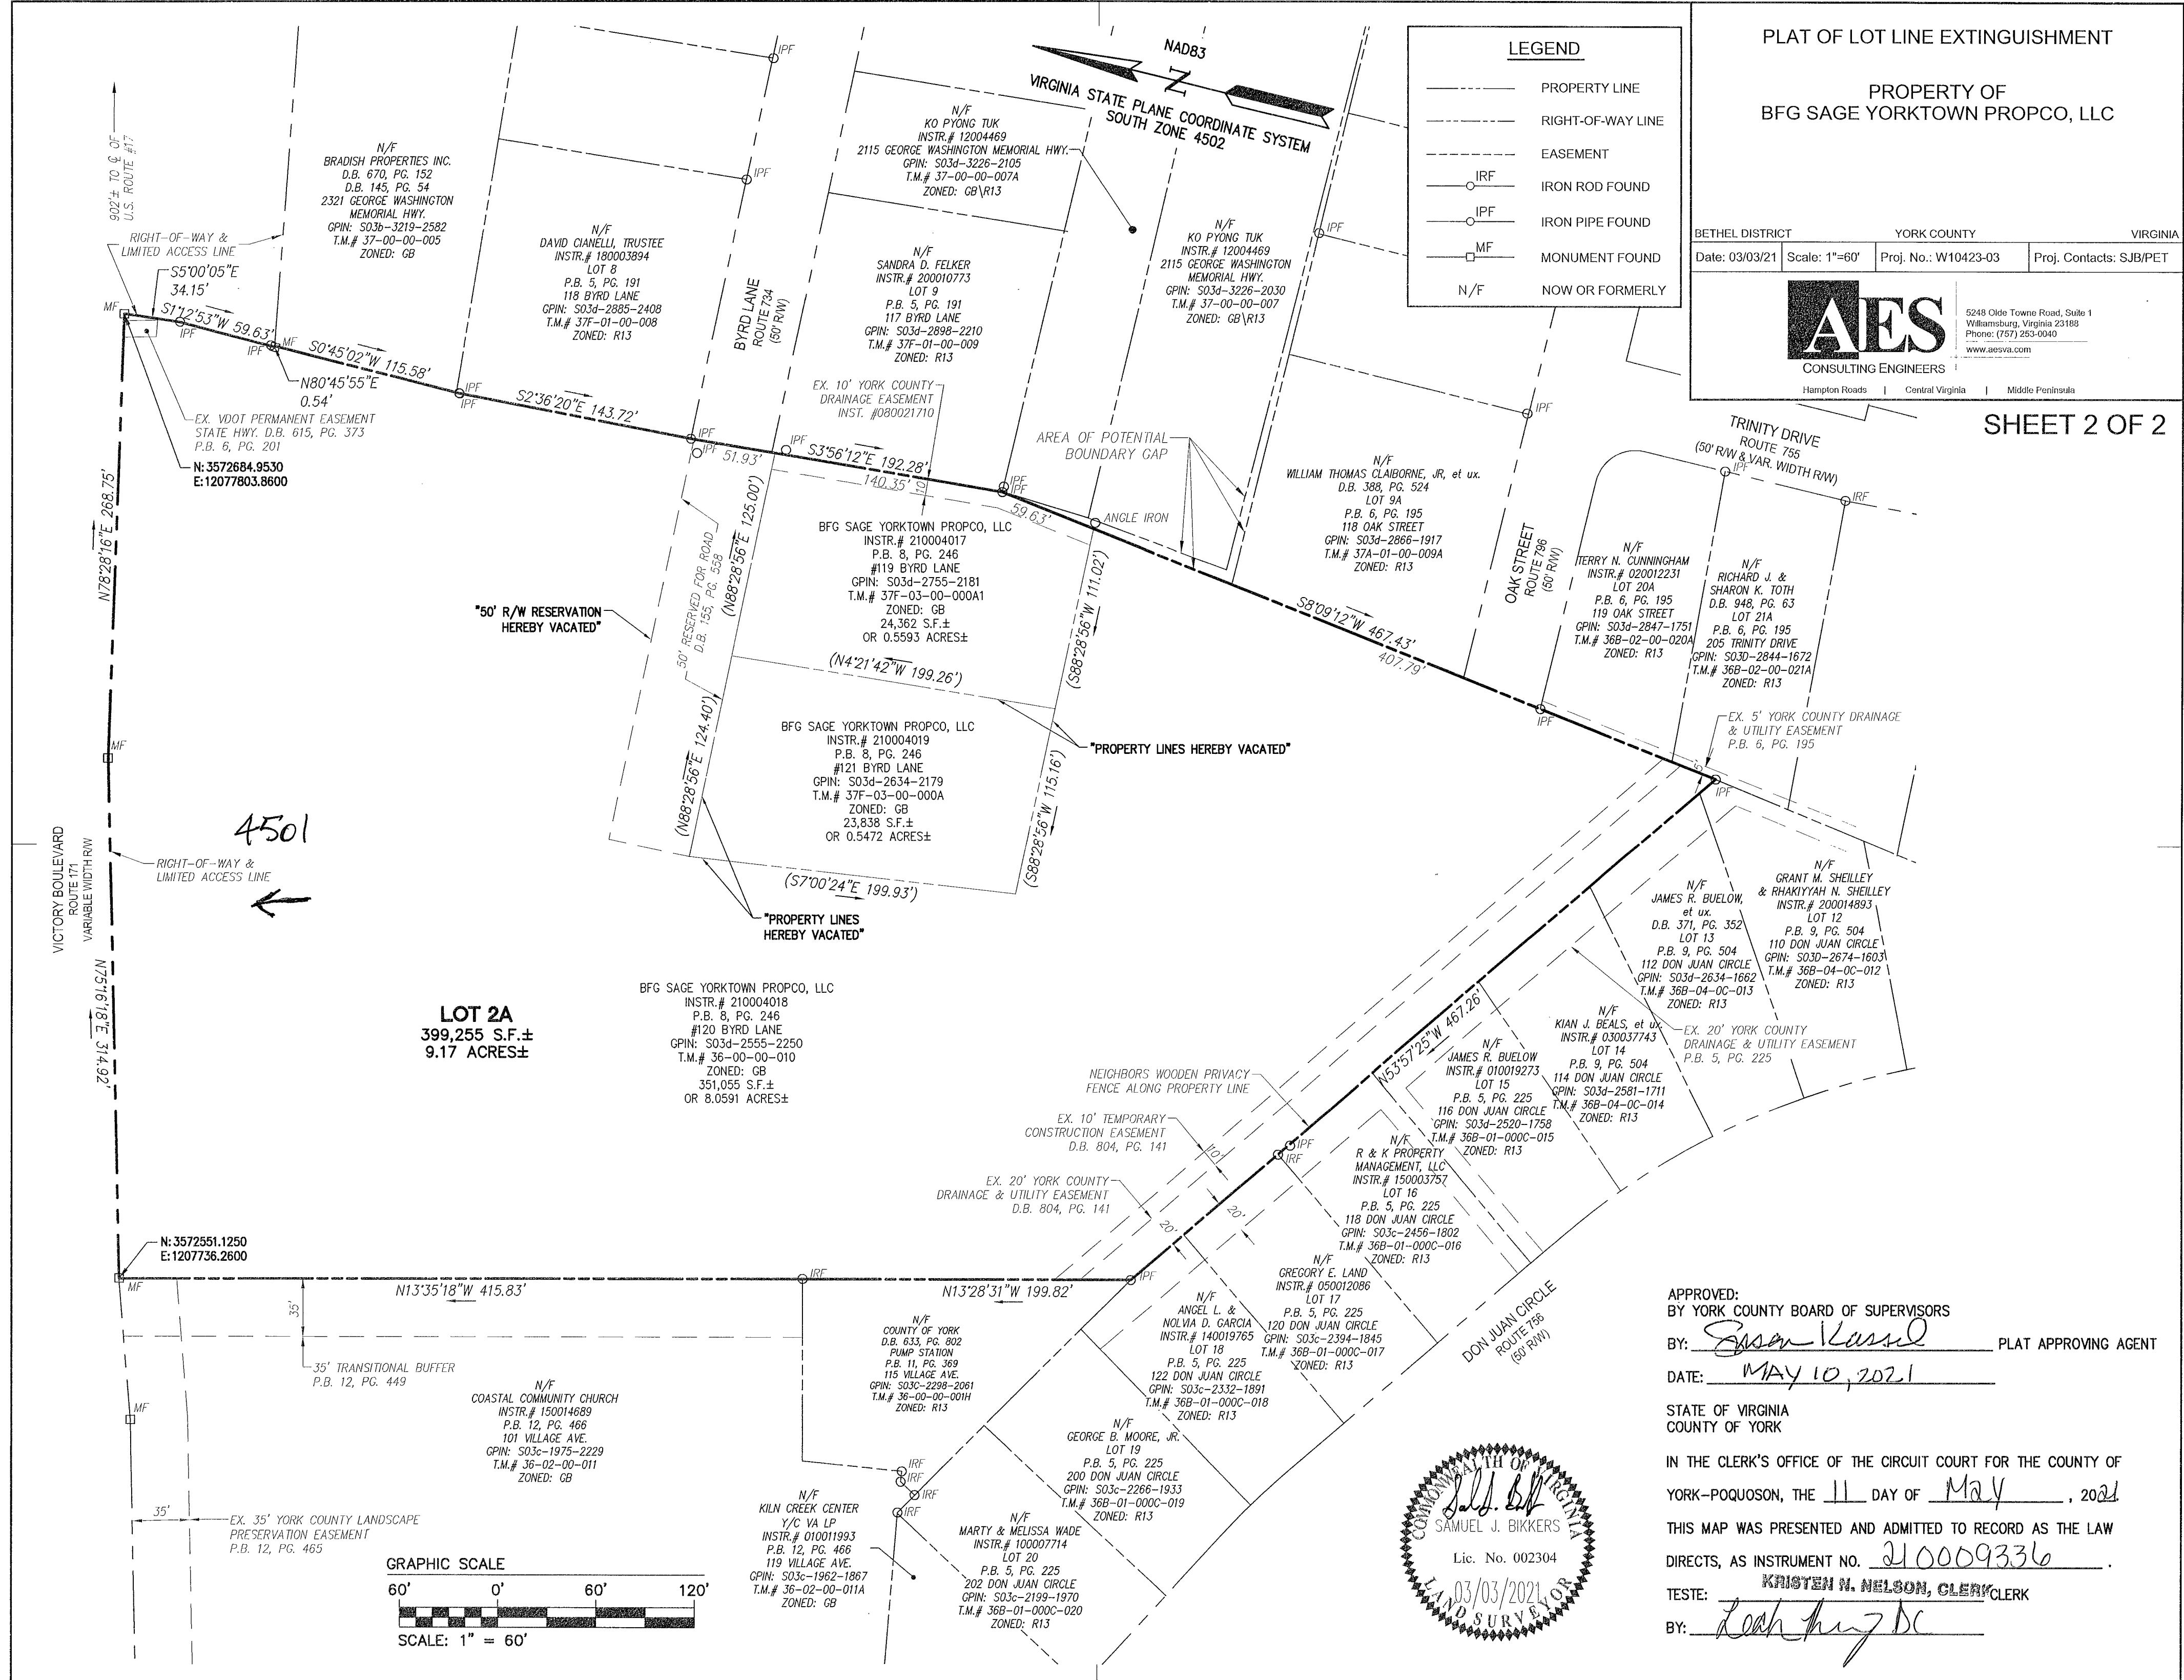

APPROVED:  
BY YORK COUNTY BOARD OF SUPERVISORS  
BY: Susan Kassel PLAT APPROVING AGENT  
DATE: MAY 10, 2021

STATE OF VIRGINIA  
COUNTY OF YORK

IN THE CLERK'S OFFICE OF THE CIRCUIT COURT FOR THE COUNTY OF YORK-POQUOSON, THE 11 DAY OF May, 2021  
THIS MAP WAS PRESENTED AND ADMITTED TO RECORD AS THE LAW DIRECTS, AS INSTRUMENT NO. 210009336  
TESTE: KRISTEN N. NELSON, CLERK  
BY: Leah King DC