


YORK COUNTY GEODETIC CONTROL MERIDIAN STATION #035
VIRGINIA COORDINATE SYSTEM - NAD '83 - SOUTH ZONE

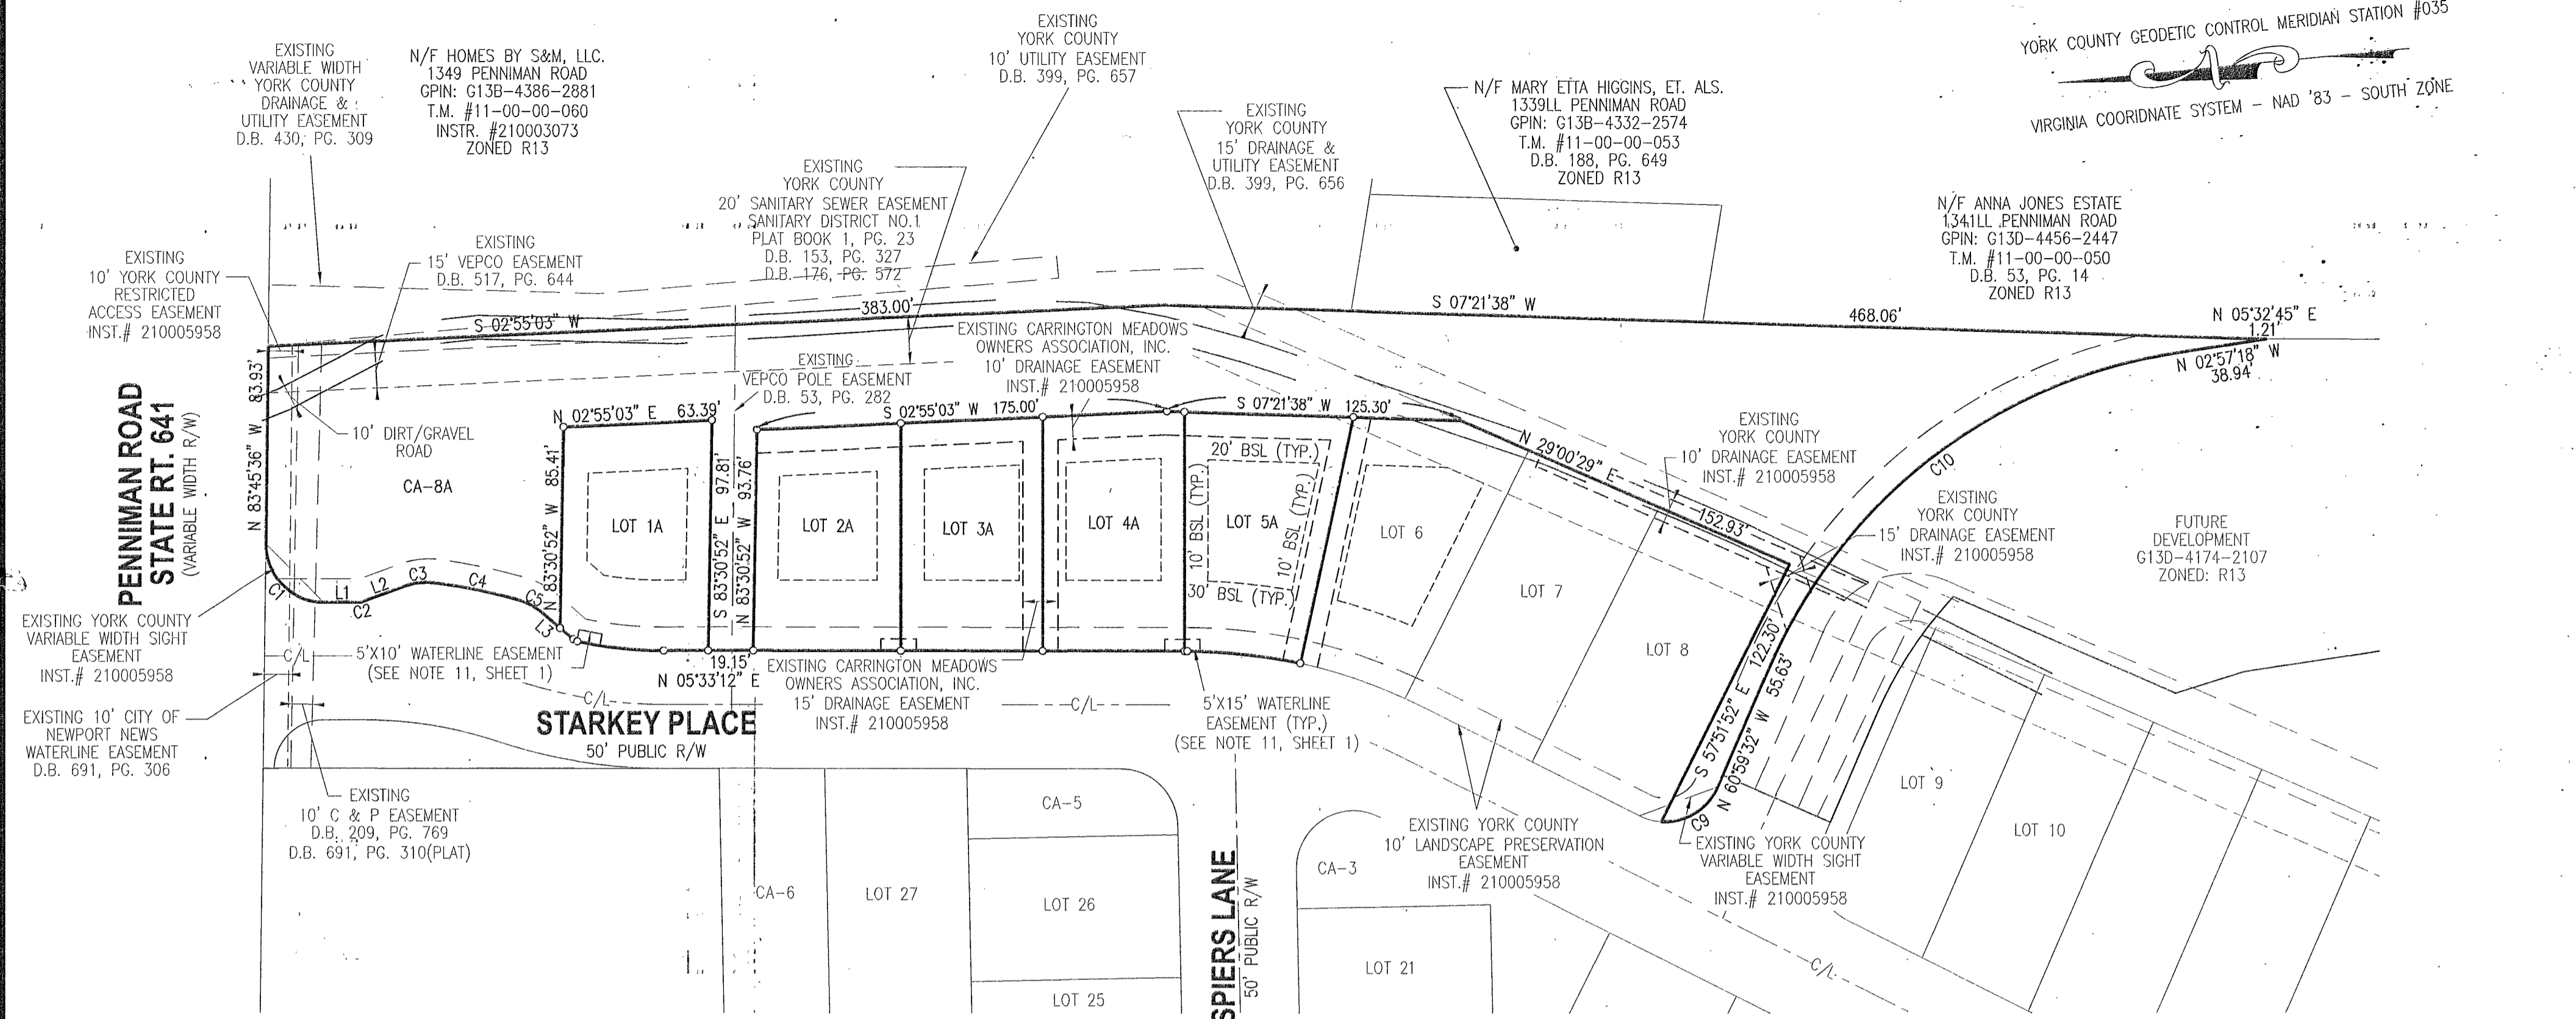

CURVE	RADIUS	ARC LENGTH	CHORD LENGTH	CHORD BEARING	DELTA ANGLE
C1	24.50'	38.78'	34.86'	N 50°53'48" E	90°41'12"
C2	3.50'	1.24'	1.23'	N 04°33'21" W	20°13'06"
C3	26.50'	12.57'	12.45'	N 01°04'32" W	27°10'44"
C4	235.00'	37.02'	36.99'	N 16°57'56" E	9°01'37"
C5	26.50'	11.40'	11.31'	N 33°49'40" E	24°38'40"
C6	3.50'	1.73'	1.72'	S 31°58'02" W	28°21'56"
C7	175.00'	37.36'	37.29'	S 11°40'08" W	12°13'52"
C9	24.50'	30.11'	28.25'	N 25°46'47" W	70°25'30"
C10	225.00'	227.91'	218.29'	N 31°58'25" W	58°02'14"
C11	244.87'	48.35'	48.27'	N 11°42'40" W	11°18'46"

LINE	BEARING	DISTANCE
L1	N 05°33'12" E	15.50'
L2	S 14°39'55" E	19.14'
L3	N 46°09'00" E	10.15'
L4	N 46°09'00" E	7.30'
L5	S 05°33'12" W	1.22'

STATE OF VIRGINIA
 COUNTY OF YORK
 IN THE CLERK'S OFFICE OF THE CIRCUIT COURT FOR THE COUNTY OF YORK
 - POQUOSON, VIRGINIA, THE 21st DAY OF December, 2021, THIS
 PLAT WAS PRESENTED AND ADMITTED TO RECORD AS THE LAW DIRECTS AS
 INSTRUMENT NUMBER 010026282

TESTE: Kristen N. Nelson CLERK

BY: Walter M. Holt, Jr.

CERTIFICATE OF APPROVAL


APPROVED:
 YORK COUNTY BOARD OF SUPERVISORS

BY: Sharon Kassel
 PLAT APPROVING AGENT

DATE: DECEMBER 21, 2021

BOUNDARY LINE ADJUSTMENT
 BETWEEN LOTS 1 THRU 5 AND CA-8
CARRINGTON MEADOWS
PHASE I
 INST. #210005958
 BRUTON DISTRICT
 YORK COUNTY, VIRGINIA

DATE: 09/03/2021 SCALE: 1"=50'

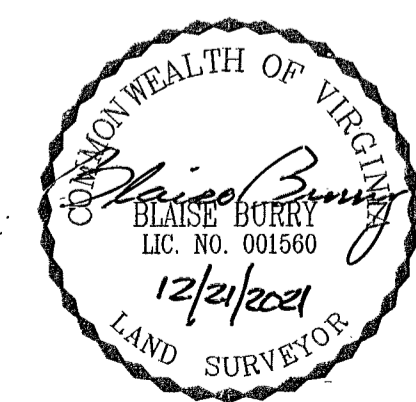

156 STRAWBERRY PLAINS ROAD, SUITE D
 WILLIAMSBURG, VIRGINIA 23188
 (757) 345-2866 - (757) 345-2877 (FAX)

