


YORK COUNTY GEODETIC CONTROL MERIDIAN, STATION #035  
VIRGINIA COORDINATE SYSTEM - NAD '83 - SOUTH ZONE

(SEE SHEET 2)

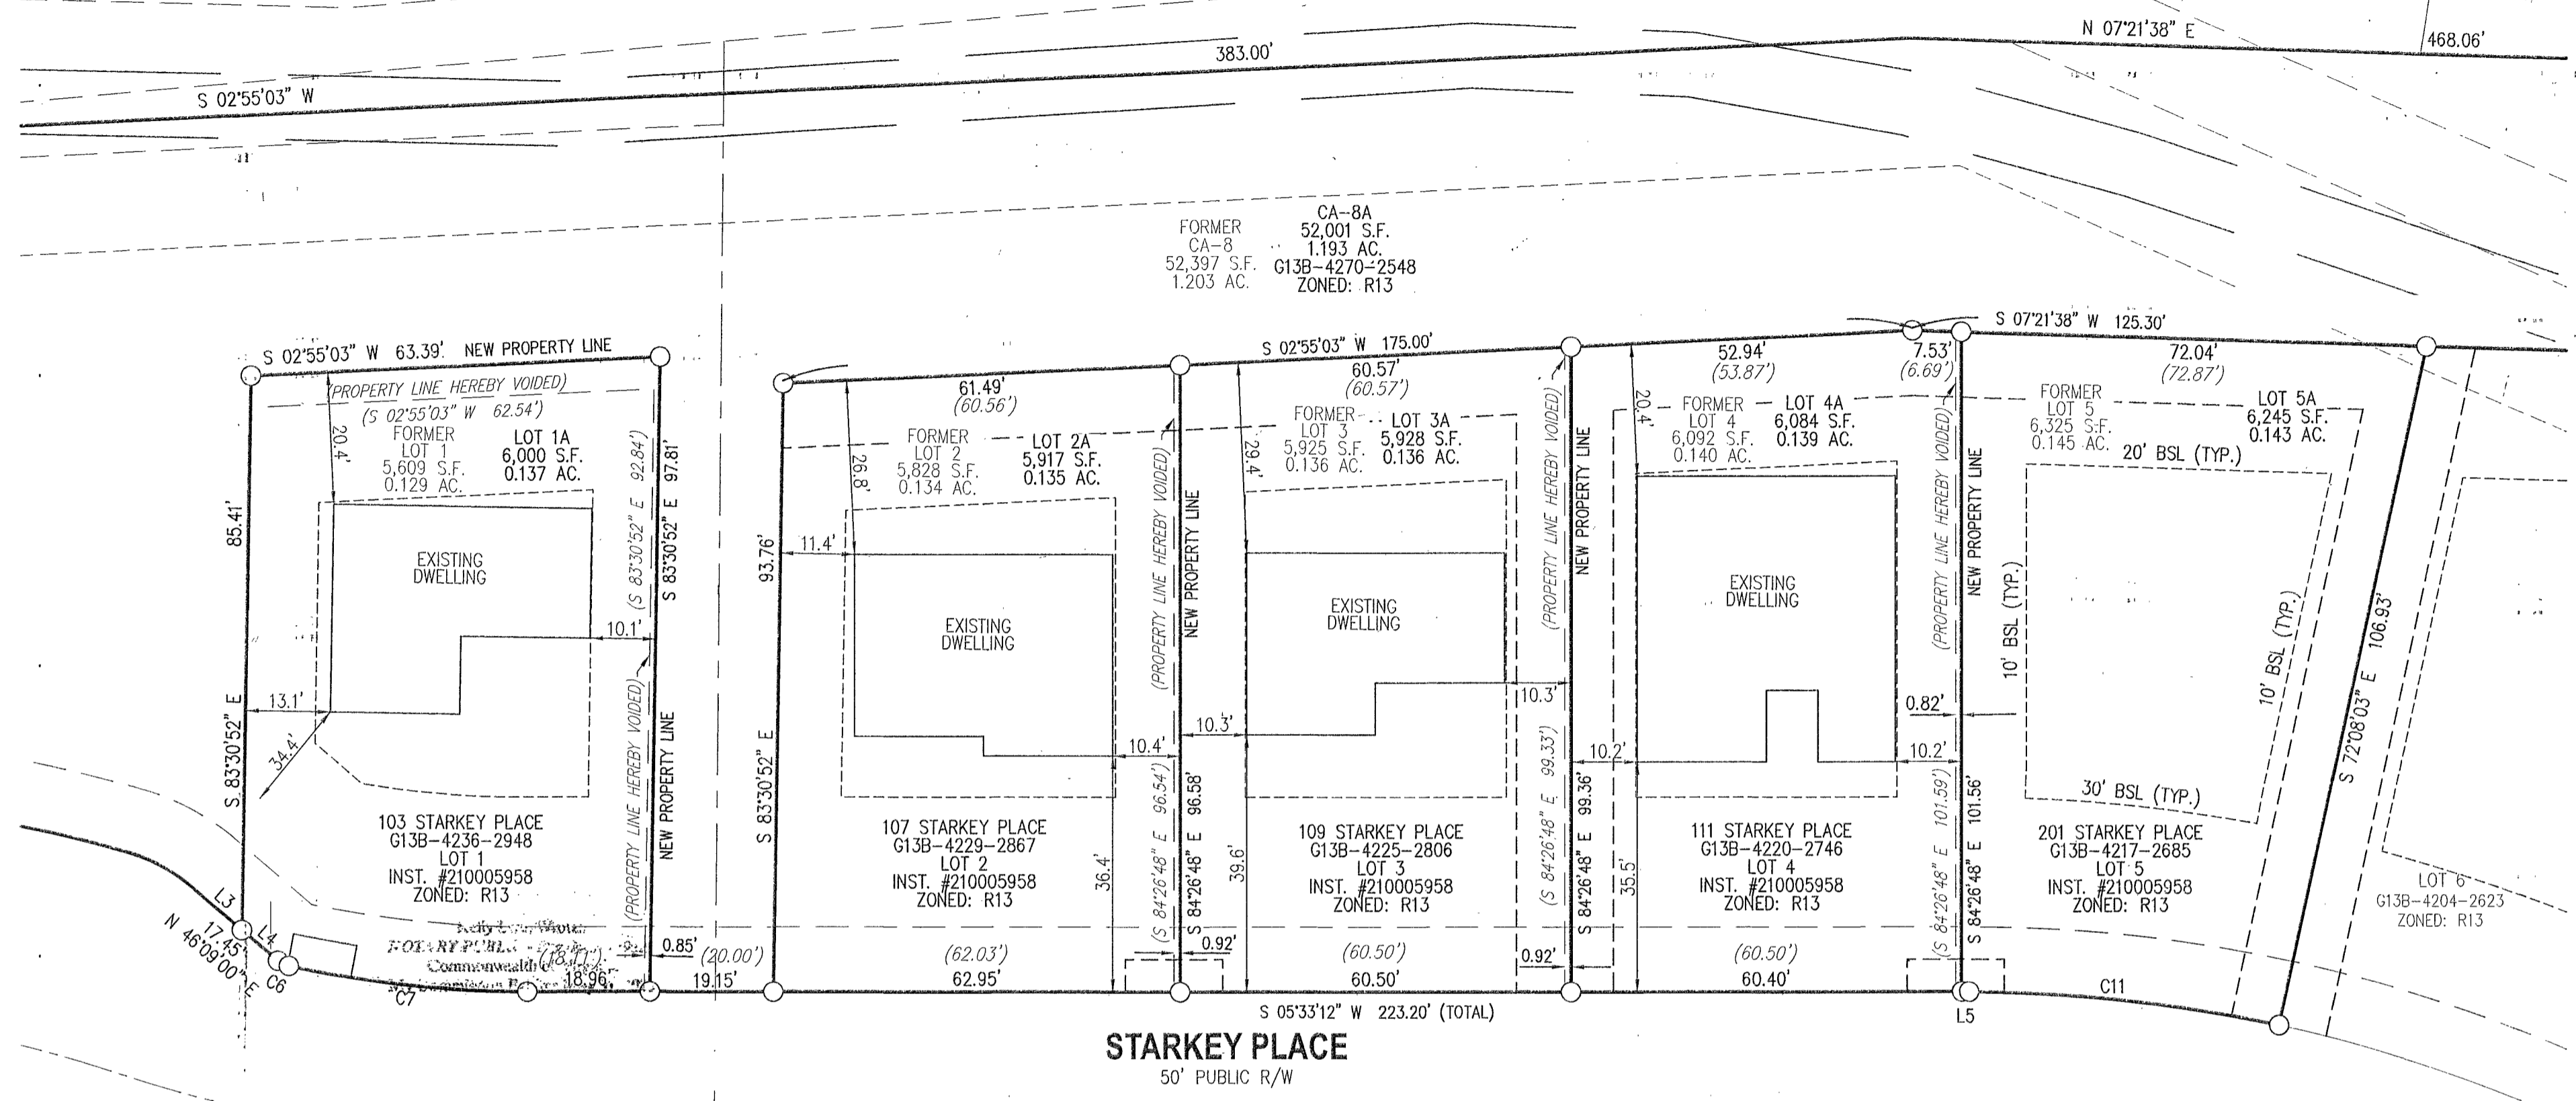

STARKEY PLACE  
50' PUBLIC R/W

STATE OF VIRGINIA  
COUNTY OF YORK  
IN THE CLERK'S OFFICE OF THE CIRCUIT COURT FOR THE COUNTY OF YORK  
- POQUOSON, VIRGINIA, THE 21<sup>st</sup> DAY OF December, 2021, THIS  
PLAT WAS PRESENTED AND ADMITTED TO RECORD AS THE LAW DIRECTS AS  
INSTRUMENT NUMBER 210005958

TESTE: Kristen N. Nelson CLERK

BY: Doulene Uttecht, PC

**CERTIFICATE OF APPROVAL**

APPROVED:  
YORK COUNTY BOARD OF SUPERVISORS

BY: Susan Kassel  
PLAT APPROVING AGENT

DATE: DECEMBER 21, 2021

BOUNDARY LINE ADJUSTMENT  
BETWEEN LOTS 1 THRU 5 AND CA-8  
**CARRINGTON MEADOWS**  
PHASE I  
INST. #210005958  
BRUTON DISTRICT  
YORK COUNTY, VIRGINIA

DATE: 09/03/2021 SCALE: 1"=20'

