
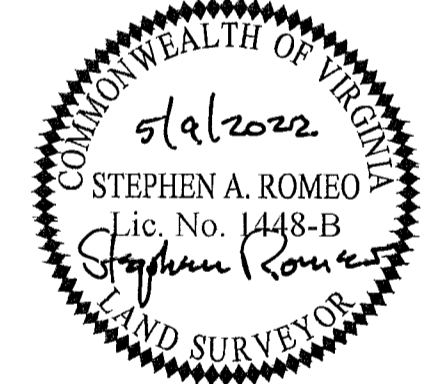
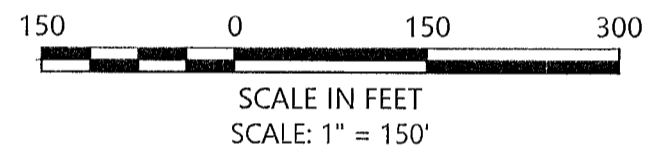
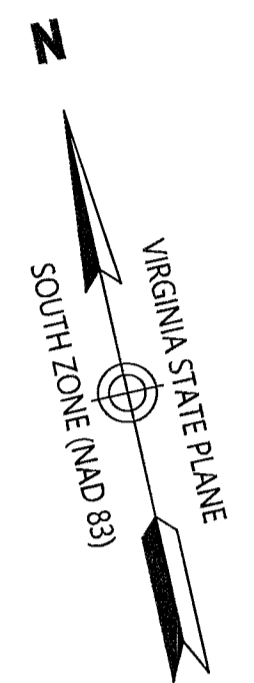


MARQUIS HILLS PHASE 3  
 BEING A  
 RESUBDIVISION OF PARCEL 12A  
 PROPERTY OF  
 MARQUIS SINGLE FAMILY  
 DEVELOPER, LLC.  
 BRUTON DISTRICT, YORK COUNTY, VIRGINIA  
 DATE: 5/9/2022  
 SHEET 3 OF 15

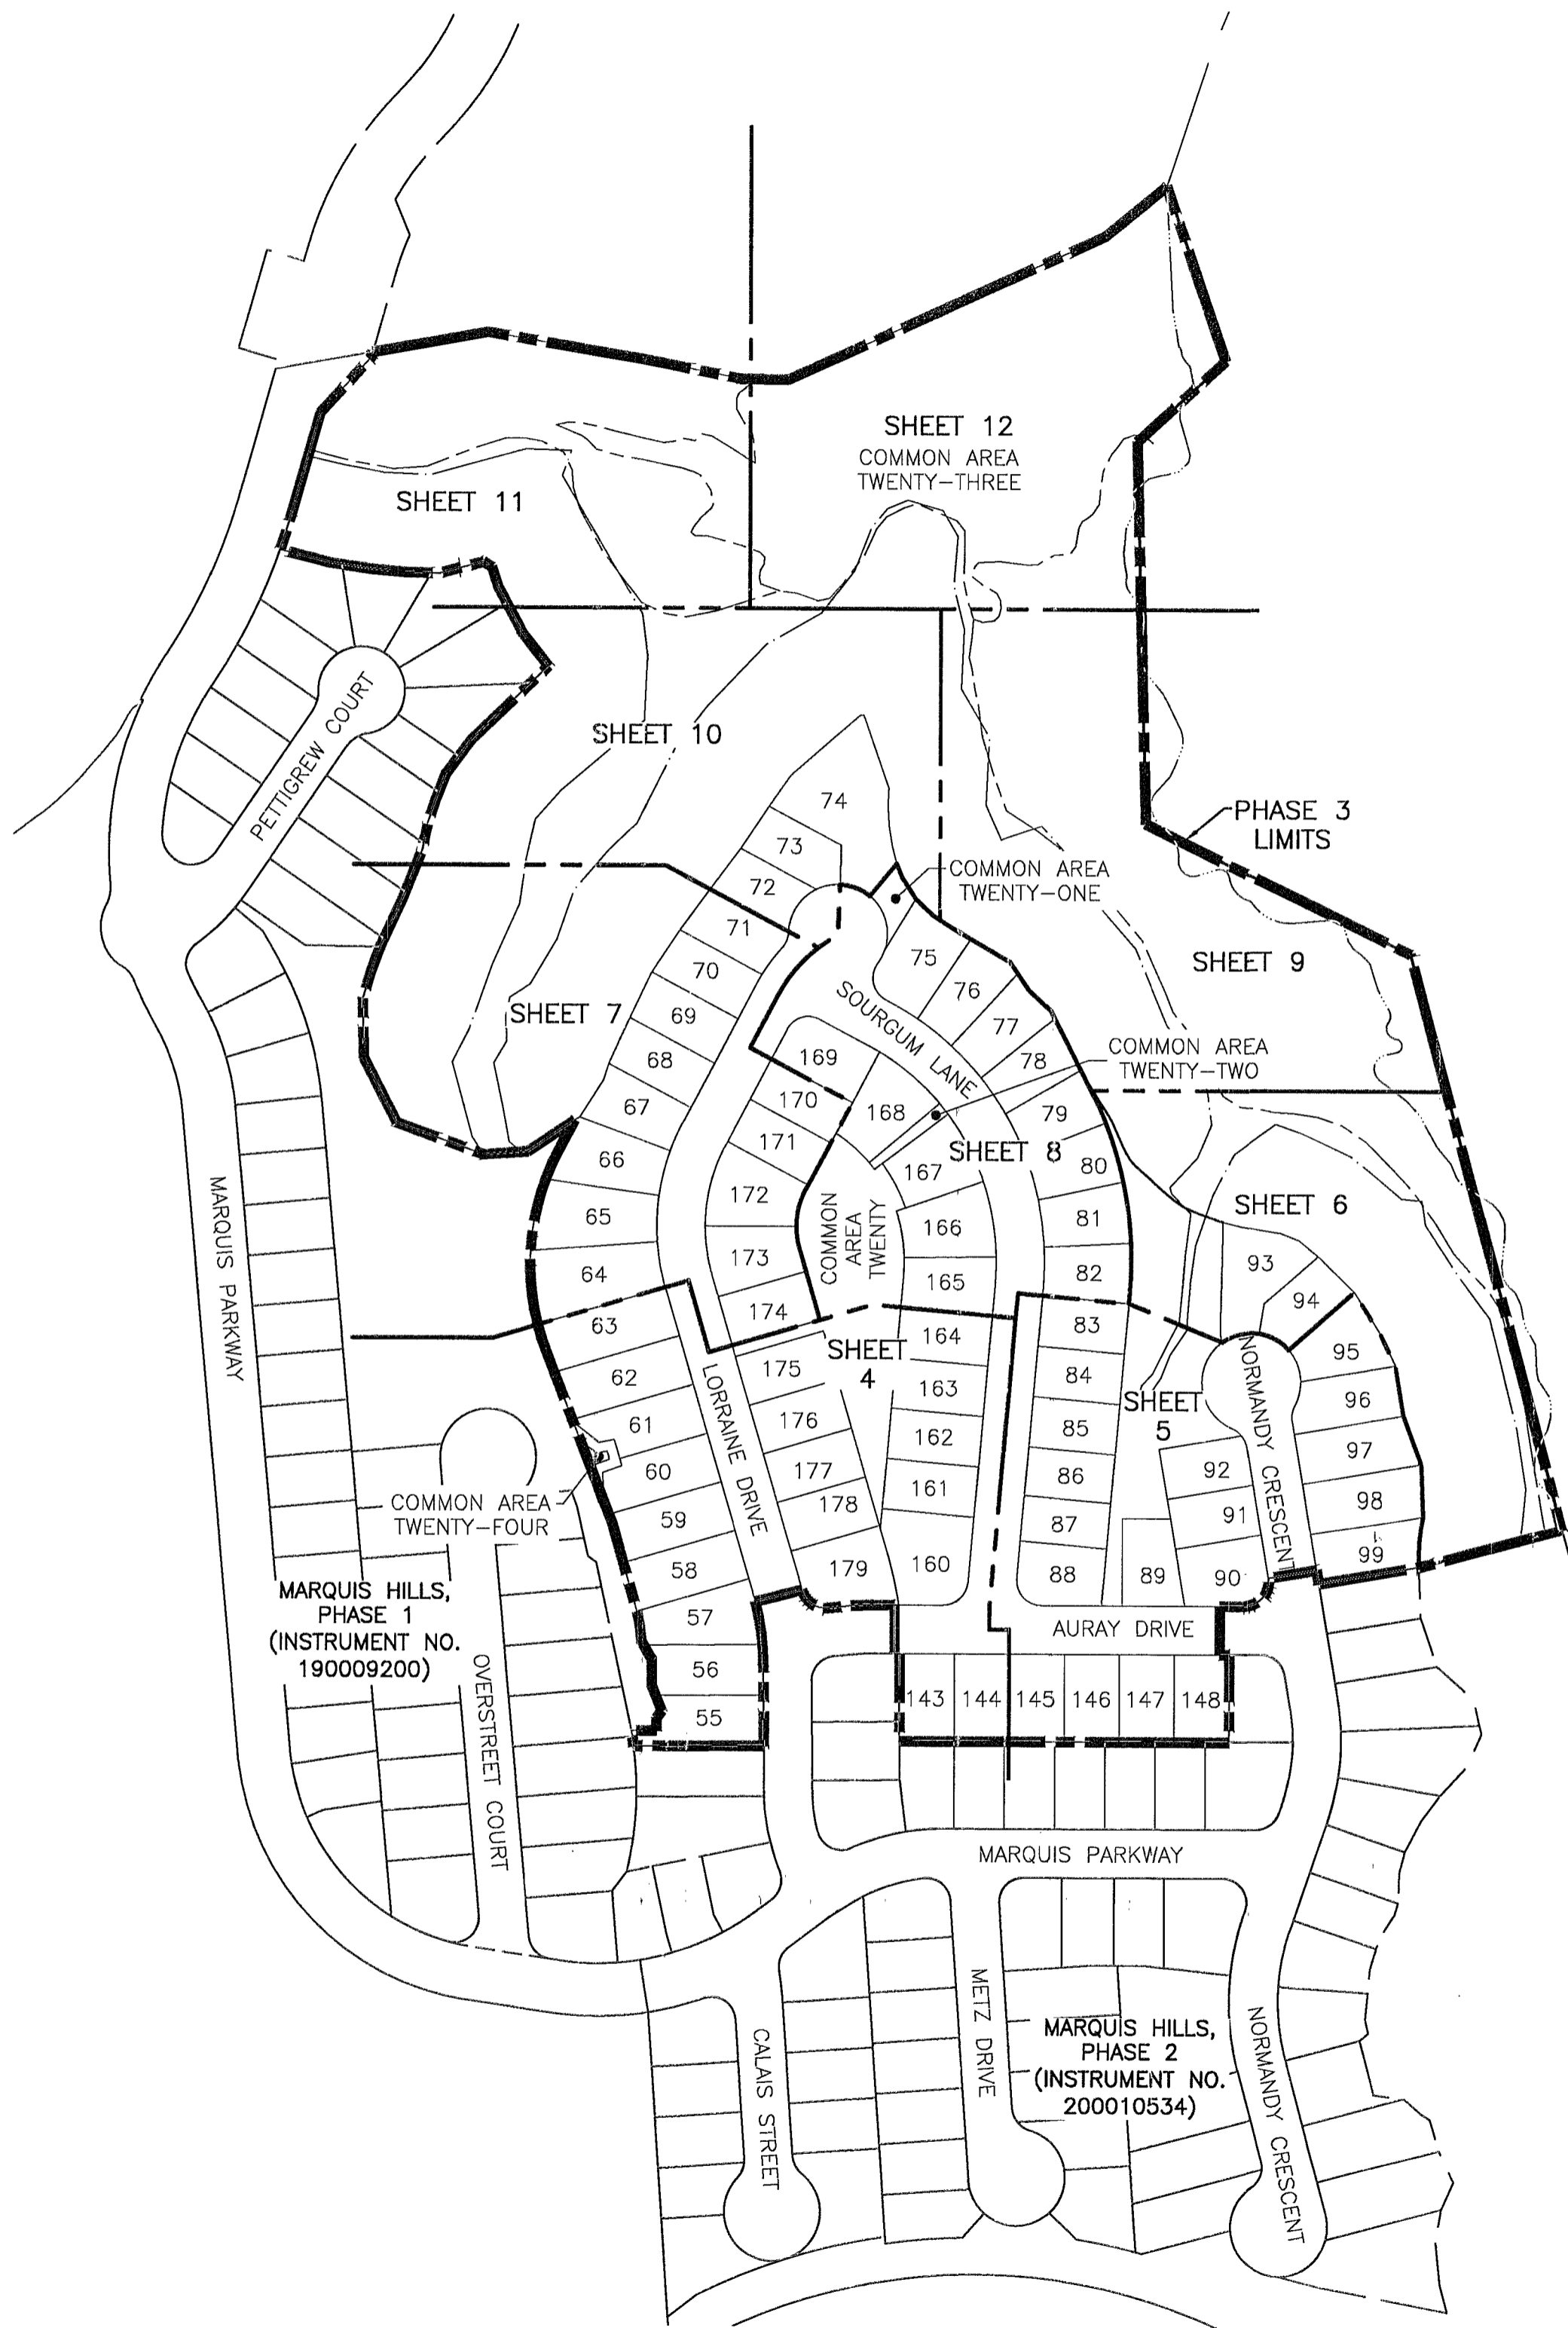

**vhb** Transportation  
 Land Development  
 Environmental Services  
 351 McLaws Circle, Suite 3  
 Williamsburg, Virginia 23185  
 757 220 0500 • FAX 757 903 2794

APPROVED:  
 YORK COUNTY BOARD OF SUPERVISORS  
 BY: *[Signature]*  
 PLAT APPROVING AGENT  
 DATE: July 27, 2022

STATE OF VIRGINIA, COUNTY OF YORK  
 IN THE CLERK'S OFFICE OF THE CIRCUIT COURT FOR THE  
 COUNTY OF YORK-POQUOSON THE 28<sup>th</sup> DAY OF  
 July 2022, THIS MAP WAS PRESENTED AND  
 ADMITTED TO RECORD AS THE LAW DIRECTS AS  
 INSTRUMENT NO. 220013159  
 TESTE: KRISTEN H. NELSON, CLERK  
 CLERK  
 BY: *[Signature]*