



PLAT OF CORRECTION
FOR INSTRUMENT #220009999
OF LOT 1
OF THE SUBDIVISION OF THE PROPERTY
OF RALPH R. NOVOA
(PB 10 PG 268)

LANGLEY FEDERAL CREDIT UNION
TAX MAP: 29-23-00-001 GPIN: S06C-2472-0495
4822 GEORGE WASHINGTON MEMORIAL HIGHWAY
YORK COUNTY, VIRGINIA
GRAFTON DISTRICT


08/01/2022

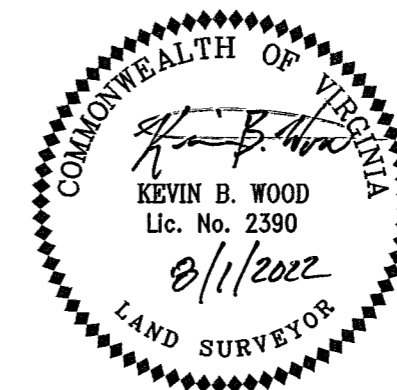

PENNONI ASSOCIATES INC.
349 Southport Circle, Suite 100
Virginia Beach, VA 23452
T 757.497.7472 F 757.497.0250

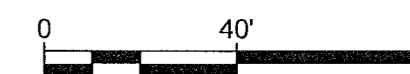

- PROPERTY LINE
- - - PROPERTY ADJOINER LINE
- - - EASEMENT LINE HEREBY CREATED
- - - EXISTING EASEMENT LINE
- - - BUILDING SETBACK LINE
- - - WMP 500 FOOT
- PROPERTY CORNER FOUND
- PROPERTY CORNER SET

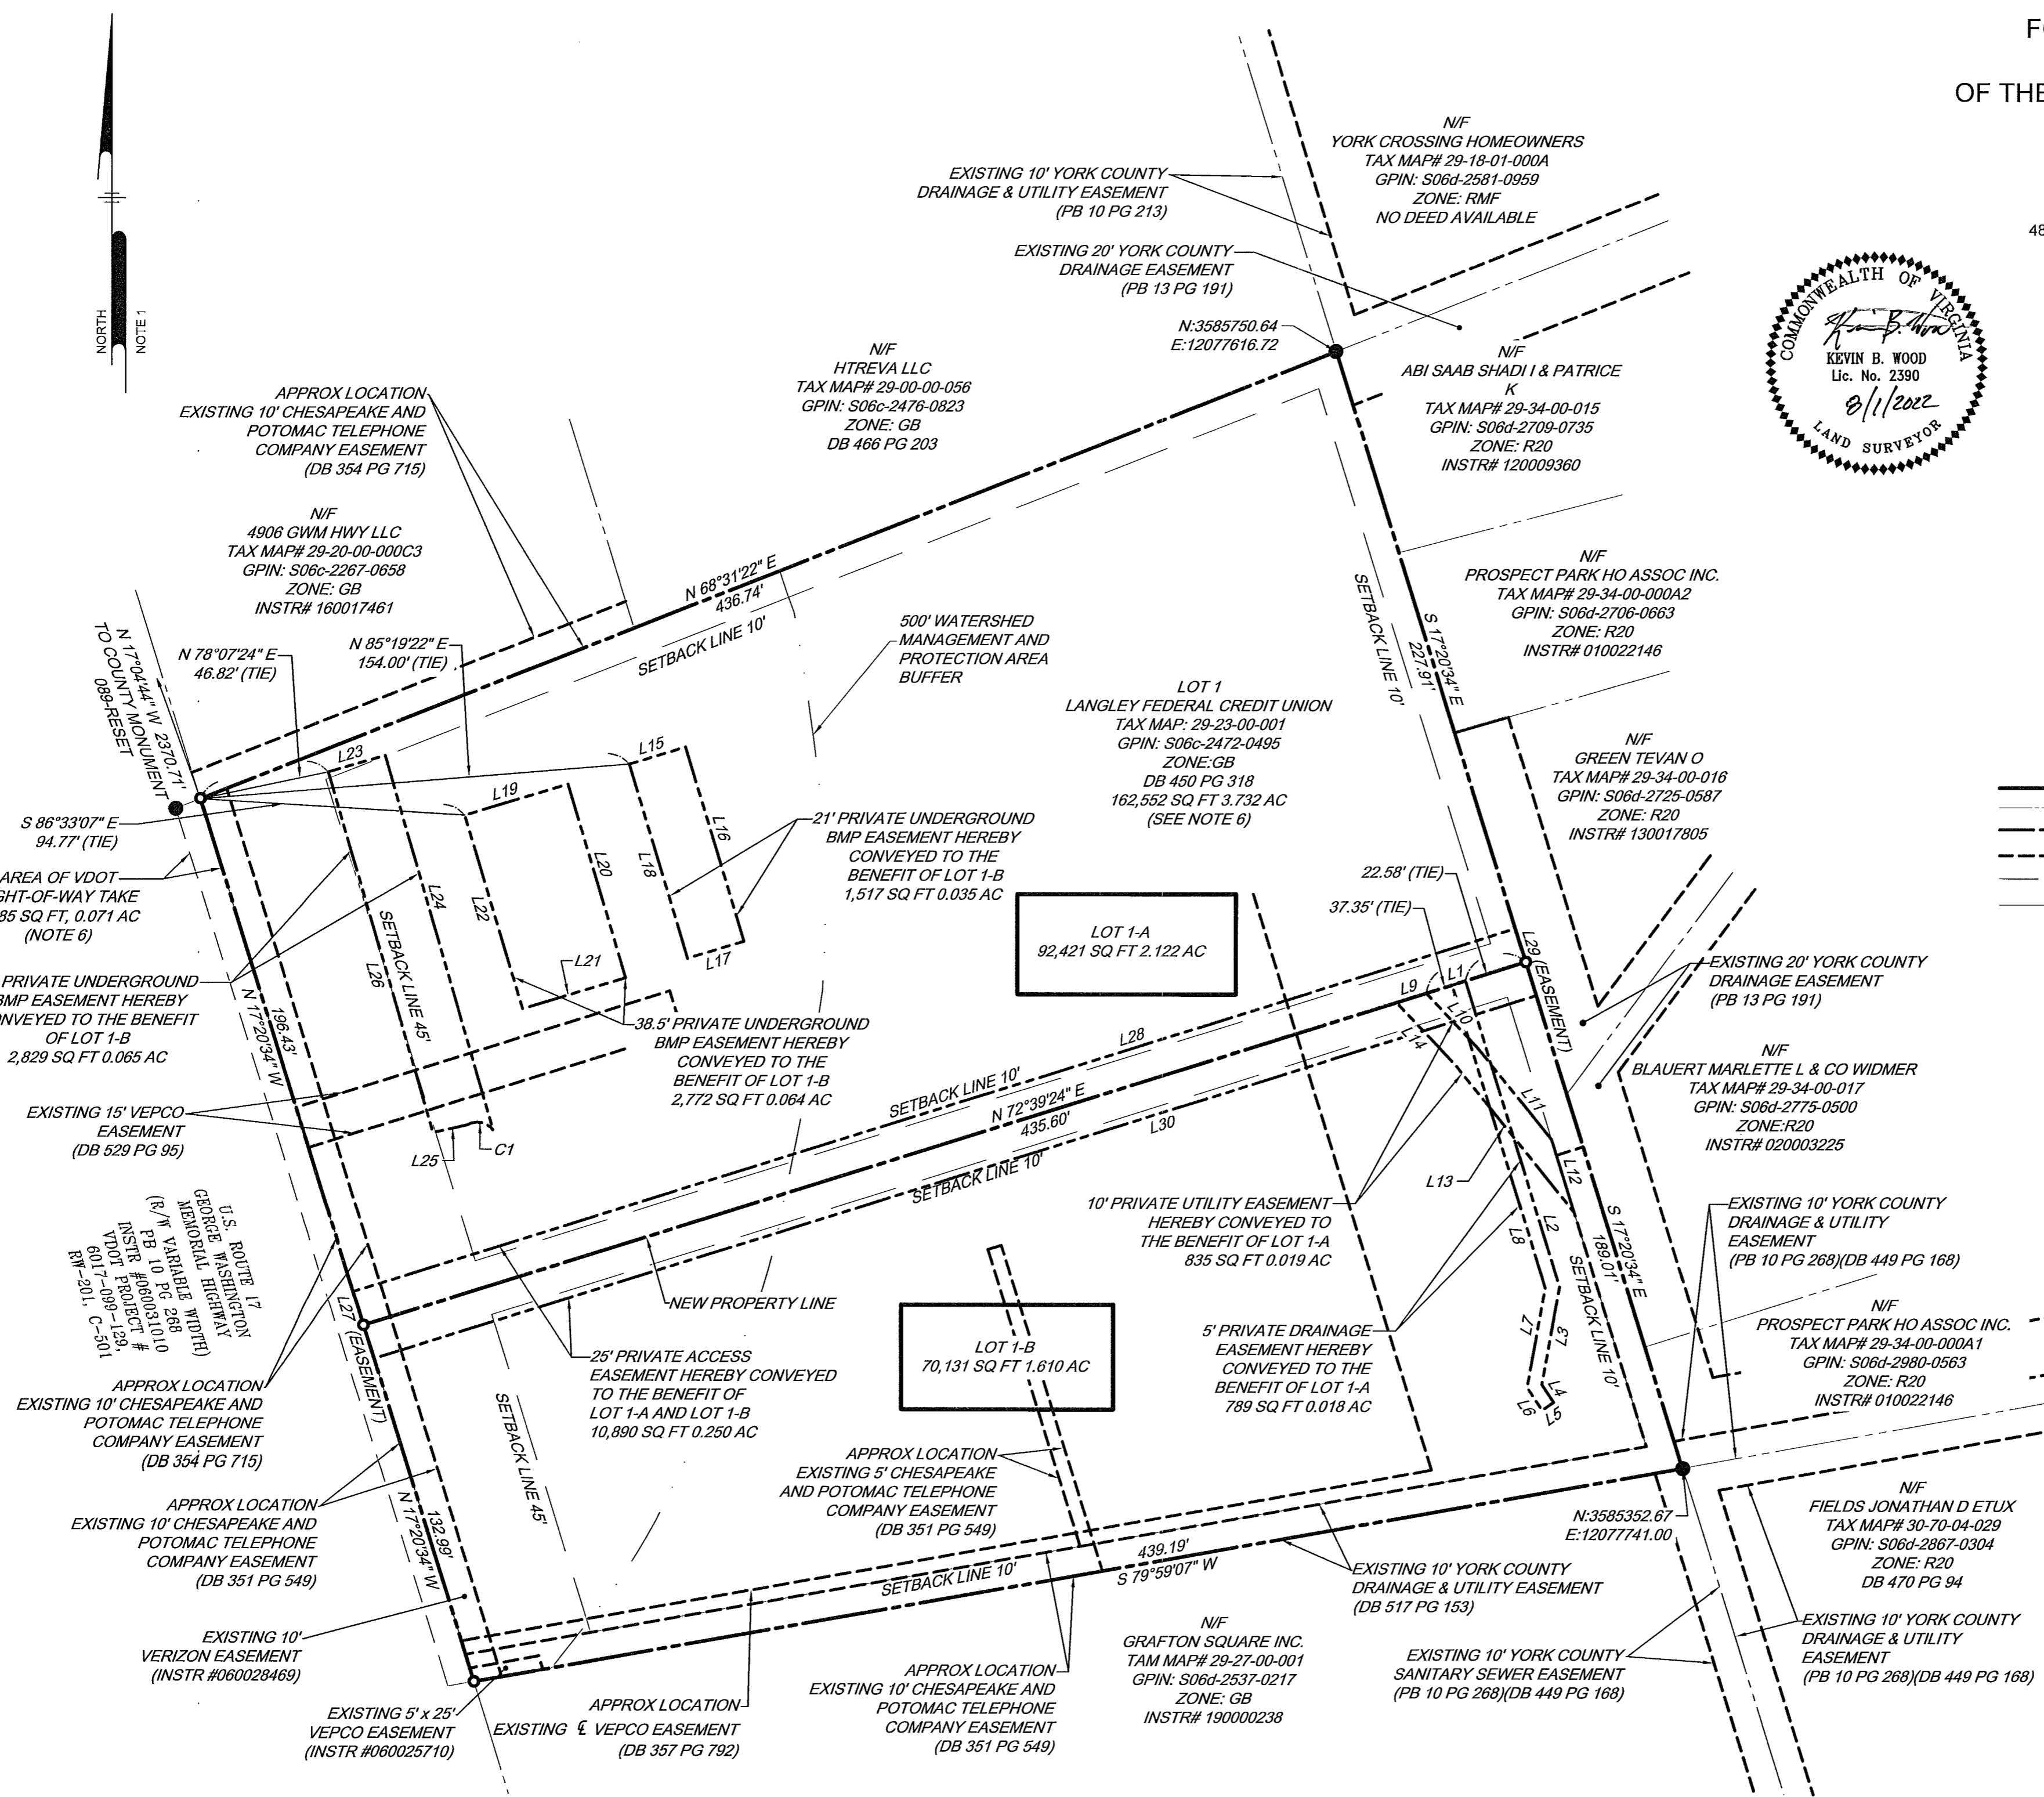

APPROVED
YORK COUNTY BOARD OF SUPERVISORS
Susan Kassel
PLAT APPROVING AGENT
DATE 8/3/22
STATE OF VIRGINIA
COUNTY OF YORK
IN THE CLERK'S OFFICE OF THE
CIRCUIT COURT FOR THE COUNTY OF
YORK-POQUOSON, VIRGINIA,
THIS 02 DAY OF
August 2022,
THIS PLAT WAS PRESENTED AND
ADMITTED TO RECORD AS THE LAW
DIRECTS AS INSTRUMENT NUMBER
220013564
TESTE: *Kristen N. Nelson*
BY: *[Signature]*