

PLAT OF
BOUNDARY LINE ADJUSTMENT AND PROPERTY LINE VACATION
PART OF PARCEL 1A AND PART OF PARCEL 2

PROPERTY OWNED BY




PENINSULA AIRPORT COMMISSION

LOCATED IN
GRAFTON DISTRICT
YORK COUNTY, VIRGINIA

SCALE: 1" = 500' DATE: JULY 20, 2022

(SHEET 3 OF 12)

PRECISION MEASUREMENTS, INC.
SURVEYORS • GPS • 3-D SCANNING • GIS • MAPPERS
VIRGINIA BEACH—RICHMOND—NEWPORT NEWS—CHANTILLY, VIRGINIA
11835 CANON BLVD, SUITE B-103
NEWPORT NEWS, VIRGINIA 23606
TEL: (757) 595-7570

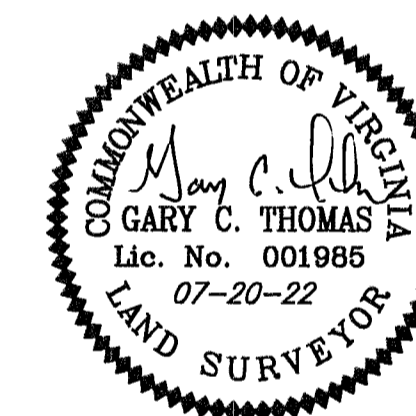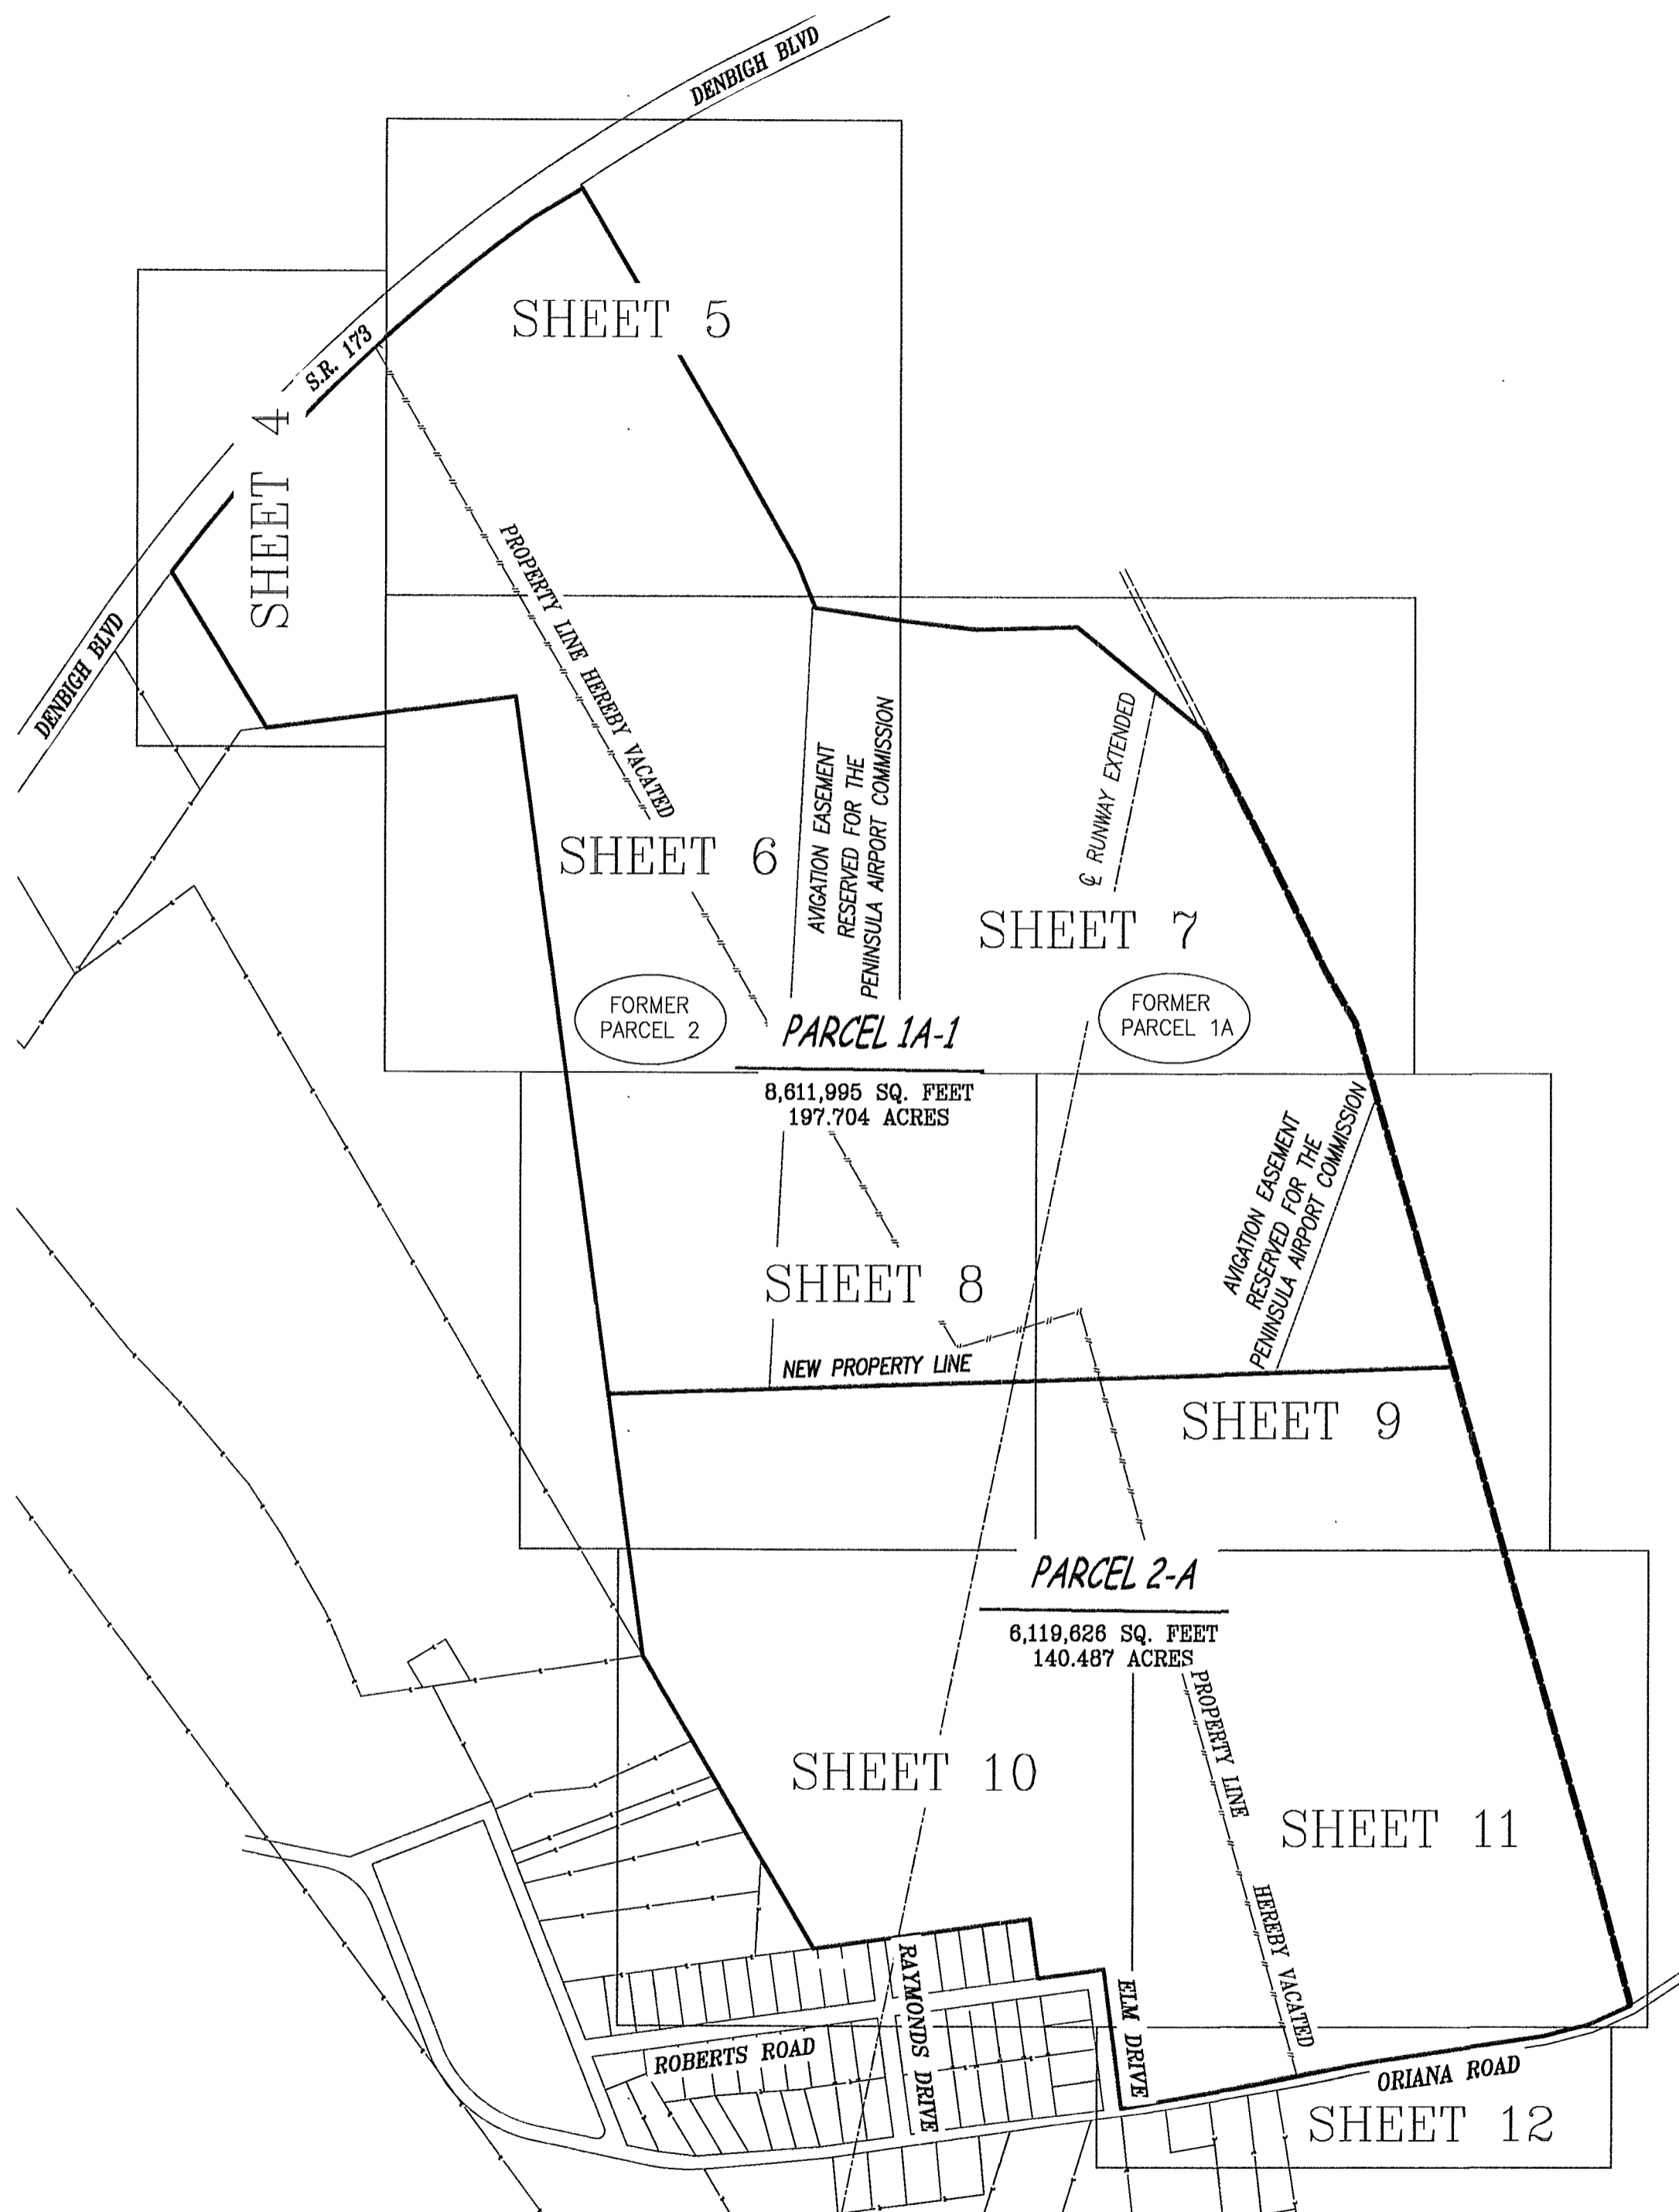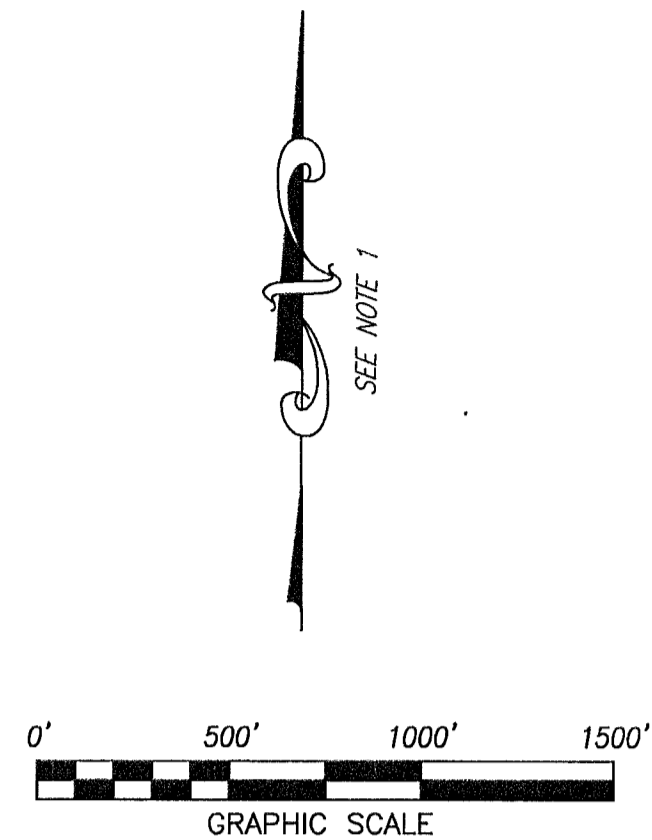

APPROVED
YORK COUNTY BOARD OF SUPERVISORS
BY: *Susan Kassel* for **SUSAN KASSEL**
PLAT APPROVING AGENT
DATE: 9/23/22

STATE OF VIRGINIA:
COUNTY OF YORK
IN THE CLERK'S OFFICE OF THE CIRCUIT COURT FOR
THE COUNTY OF YORK-POQUOSON, ON THIS
23rd DAY OF September, 2022,
THIS PLAT WAS PRESENTED AND ADMITTED TO RECORD
AS THE LAW DIRECTS, AS INSTRUMENT NUMBER

220016710
KRISTEN N. NELSON, CLERK

TESTE *Barbara Hutchinson* CLERK
BY: **Barbara Hutchinson** DEPUTY CLERK

INDEX SHEET