


APPROVED
YORK COUNTY BOARD OF SUPERVISORS
 BY: *Aaron Kassel*
 PLAT APPROVING AGENT
 DATE: JULY 11, 2023

STATE OF VIRGINIA
 COUNTY OF YORK
 IN THE CLERK'S OFFICE OF THE CIRCUIT COURT FOR THE COUNTY OF YORK-POQUOSON, ON THIS 12th DAY OF July, 2023.
 THIS MAP WAS PRESENTED AND ADMITTED TO RECORD AS THE LAW DIRECTS, AS INSTRUMENT NUMBER 230010045.

TESTE: KRISTEN N. NELSON, CLERK
 CLERK
 BY: *Walter M. Holt, Jr.*

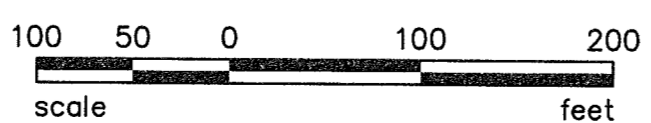

PLAT OF CORRECTION
INSTRUMENT NO. 190019505
SUBDIVISION PLAT OF
BUNTING POINT PHASE 2
 BETHEL DISTRICT, YORK COUNTY, VIRGINIA

DRAWN: DHW	DATE: 1/23/23	REVISION:
COMP: BJL	SCALE: 1"=100'	
CHECKED: BJL		

PARRISH LAYNE
DESIGN GROUP
 Engineers • Surveyors • Planners
 P.O. Box 9164, Chesapeake, VA 23321
 Phone: 757.686.3345 Fax: 757.686.3348

REF: _____ SHEET NO. **3**
 INST# 170014092 SHEET: 3 of 6

G:\1884-0-17 BUNTING POINT\SUB PLAT\DWG\SURVEY\1884-SUB PLAT.DWG