

EXHIBIT "E"

**CONDOMINIUM PLAT OF
BUILDING #1, UNITS NO. 1A & 1B
LOT 4A-1 PHASE II
BUSCH INDUSTRIAL PARK**

BRUTON DISTRICT, YORK COUNTY, VIRGINIA

DATE: 07/21/23 JOB #: 18-267

LandTech Resources, Inc.


Engineering & Surveying Consultants

205E Bulifants Blvd., Williamsburg, Virginia 23188



Telephone: 757-565-1677 Fax: 757-565-0782

Web: landtechresources.com


SHEET 3 OF 5

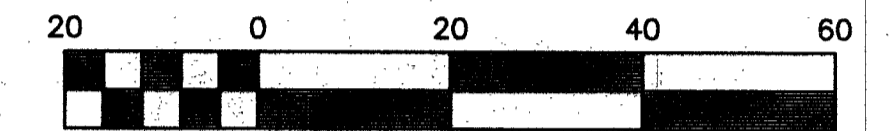

Scale: 1" = 20'

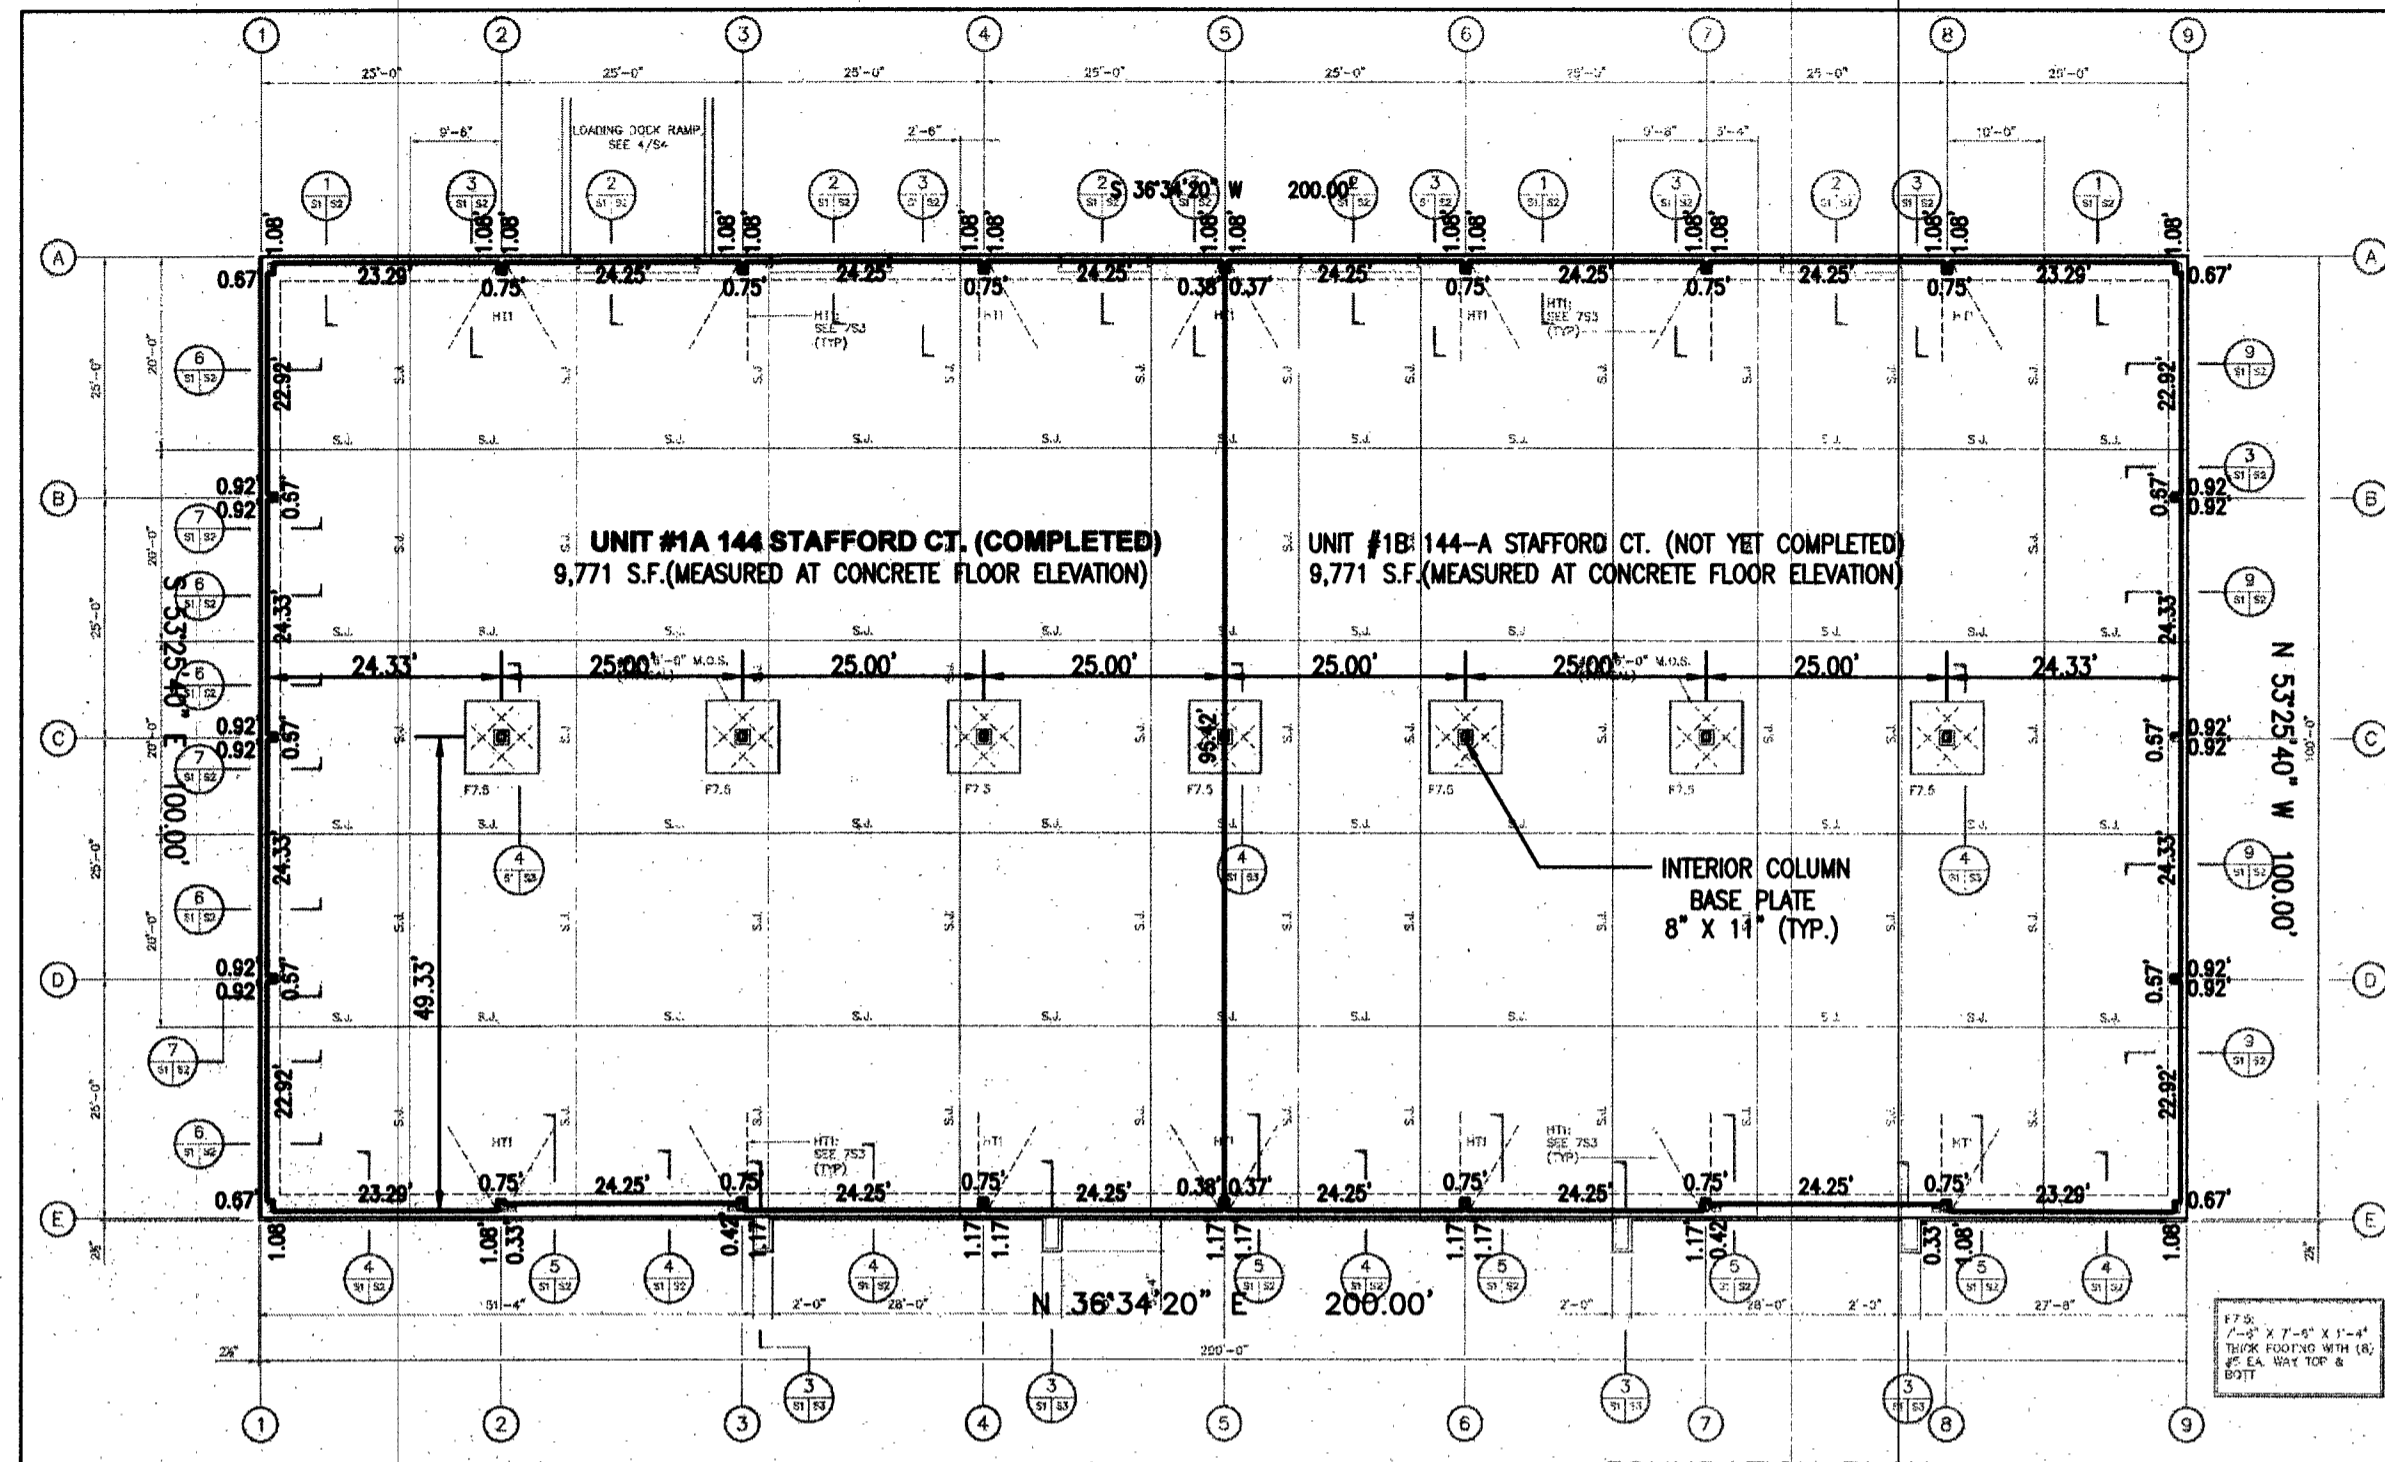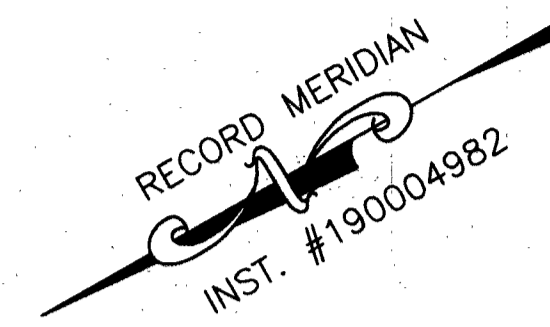

SCALE: 1"=20'

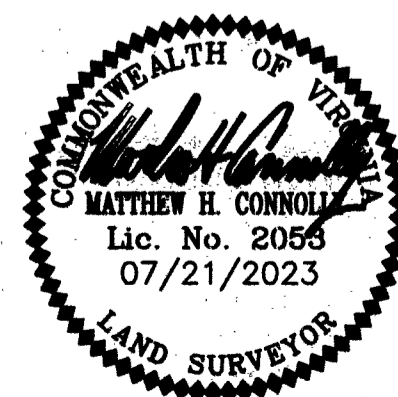

APPROVED:
YORK COUNTY BOARD OF SUPERVISORS

BY: *Susan Kassel*
PLAT APPROVING AGENT

DATE: NOVEMBER 6, 2023

STATE OF VIRGINIA
COUNTY OF YORK

IN THE CLERK'S OFFICE OF THE CIRCUIT COURT FOR THE
COUNTY OF YORK-POQUOSON THE 8th DAY OF November

2023. THIS PLAT WAS PRESENTED AND ADMITTED TO RECORD
AS THE LAW DIRECTS AS INST. NO. 230017026

TESTE: **KRISTEN N. NELSON, CLERK**

BY: *Cherie McShay DC.*
CLERK