

NOTE:



1. ARCHITECTURAL ELEVATIONS SHOWN PROVIDED BY CLIENT

EXHIBIT "E"
CONDOMINIUM PLAT OF
BUILDING #1, UNITS NO. 1A & 1B
LOT 4A-1 PHASE II
BUSCH INDUSTRIAL PARK


BRUTON DISTRICT, YORK COUNTY, VIRGINIA
DATE: 07/25/23 JOB #: 18-267

LandTech Resources, Inc.
Engineering & Surveying Consultants
205E Bulifants Blvd., Williamsburg, Virginia 23188
Telephone: 757-565-1677 Fax: 757-565-0782
Web: landtechresources.com


SHEET 5 OF 5

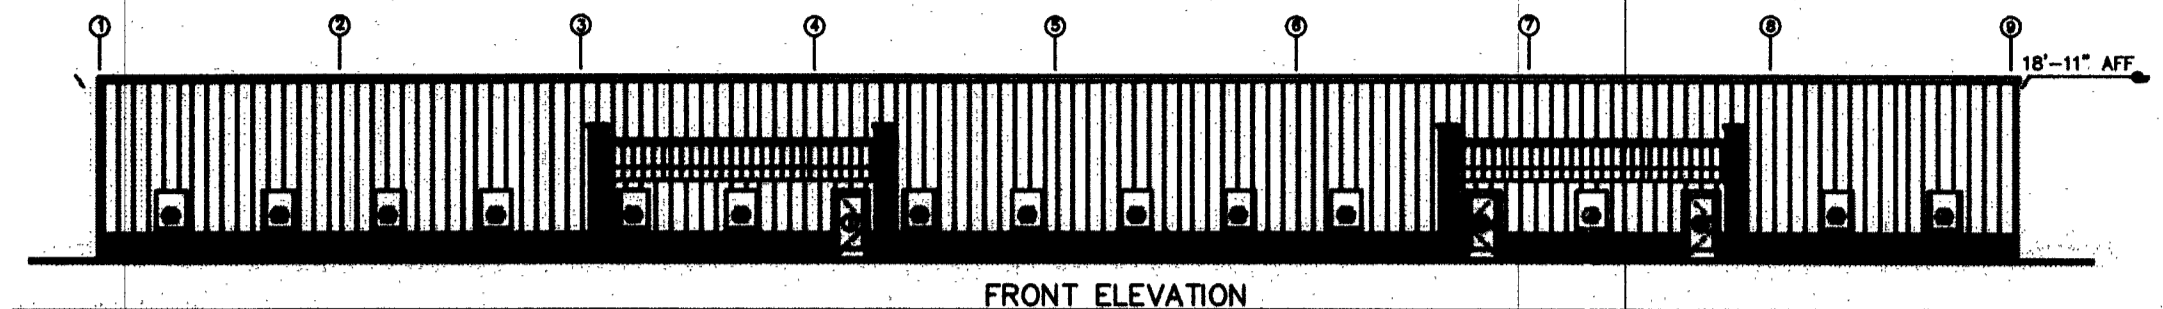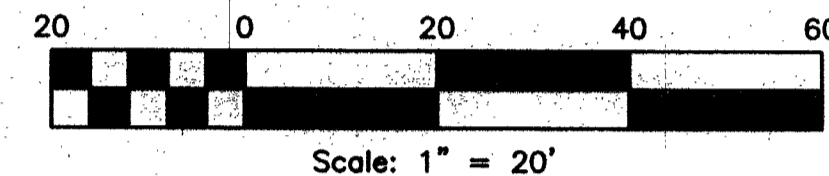


FRONT ELEVATION

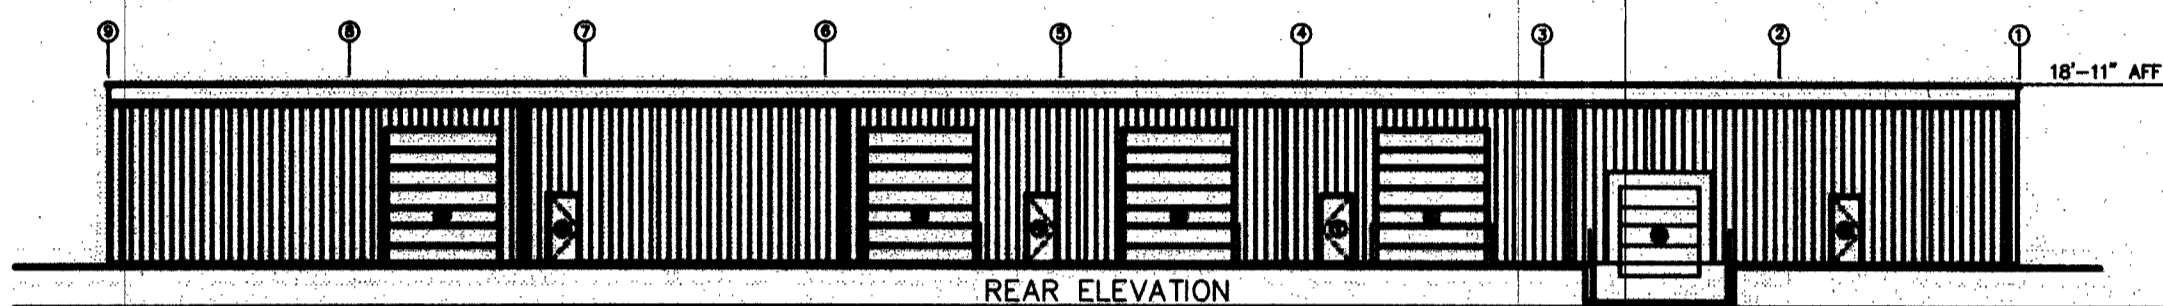


REAR ELEVATION

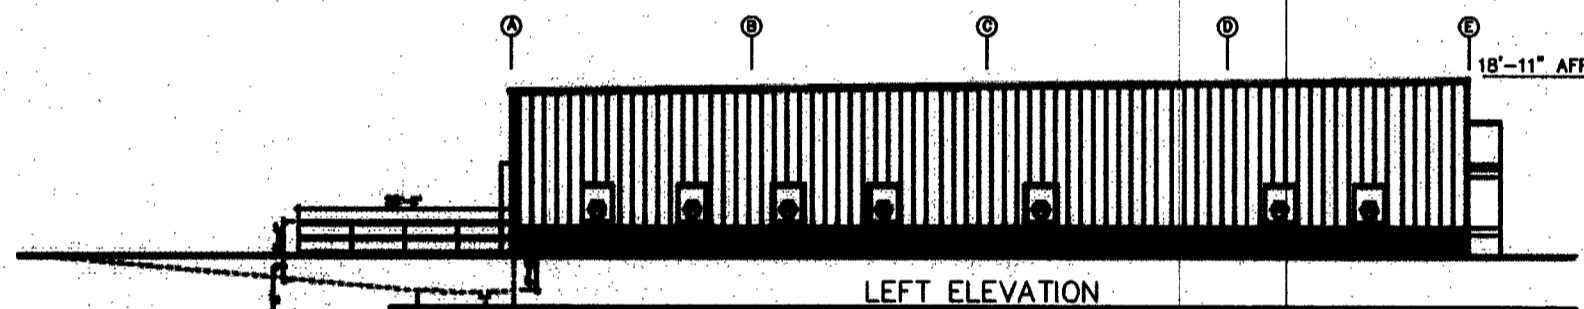

LEFT ELEVATION

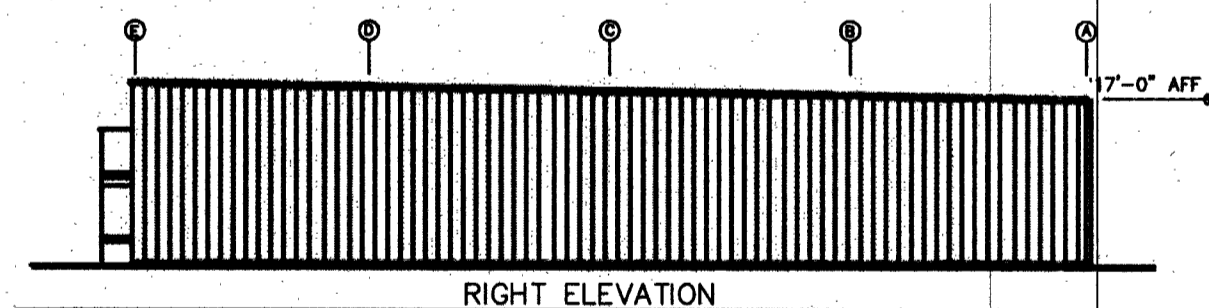

RIGHT ELEVATION

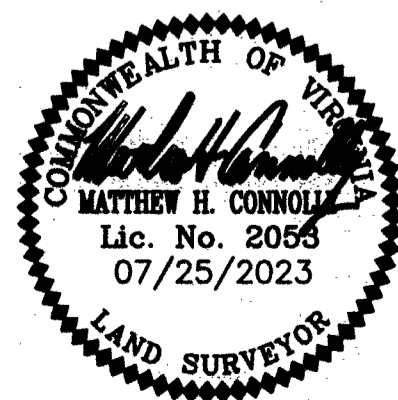

APPROVED:
YORK COUNTY BOARD OF SUPERVISORS

BY: *[Signature]*
PLAT APPROVING AGENT

DATE: NOVEMBER 6, 2023

STATE OF VIRGINIA
COUNTY OF YORK

IN THE CLERK'S OFFICE OF THE CIRCUIT COURT FOR THE
COUNTY OF YORK-POQUOSON THE 07 DAY OF November
2023, THIS PLAT WAS PRESENTED AND ADMITTED TO RECORD
AS THE LAW DIRECTS AS INST. NO. 230017226

TESTE: **KRISTEN N. NELSON, CLERK**

BY: *[Signature]* CLERK