


73

Page 78

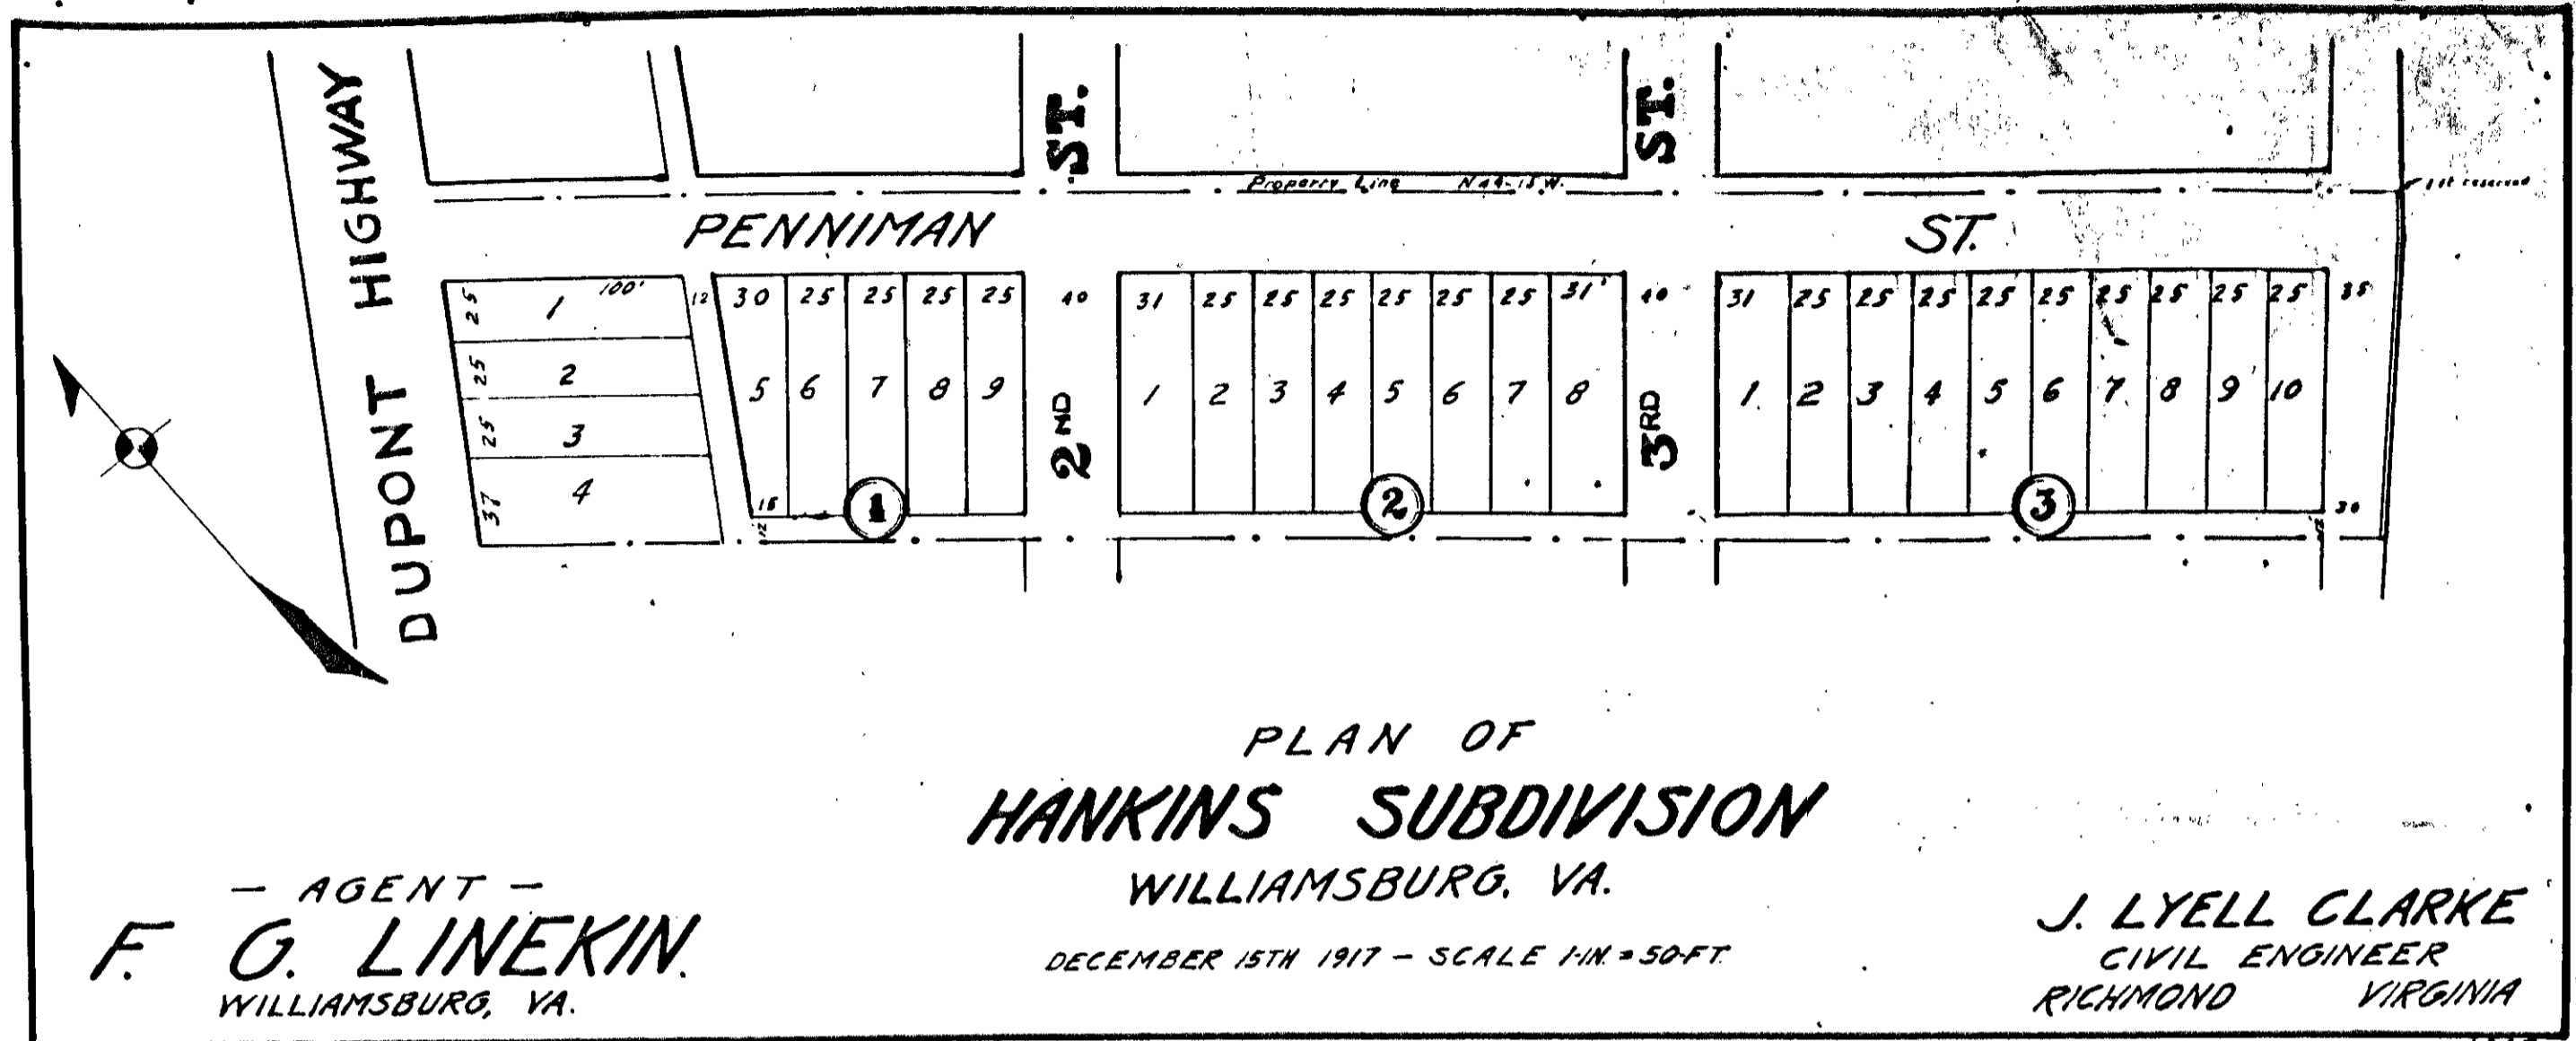

I, J. Lyell Clarke, the owner of the land shown in the foregoing and annexed plat and survey, do certify that the sub-division shown therein as lots, streets, and alleys is in accordance with our free consent and desire, and we do hereby dedicate the streets and alleys shown on said plat and survey.

WITNESS the following signatures and seals this 2 day of March, 1918

J. Lyell Clarke (SEAL)

_____ (SEAL)

VIRGINIA,
County of _____ to-wit:


I, _____ a Notary Public in and for the aforesaid in the State of Virginia, do certify that _____ whose name is signed to the foregoing and annexed writing, bearing date on the 2 day of March, 1918, has acknowledged the same before me in my _____ aforesaid.

I further certify that my Commission will expire on the _____ day of _____ 19____

Given under my hand this 6 day of March, 1918.

Notary Public.

Plat Book No. 2 Page 78

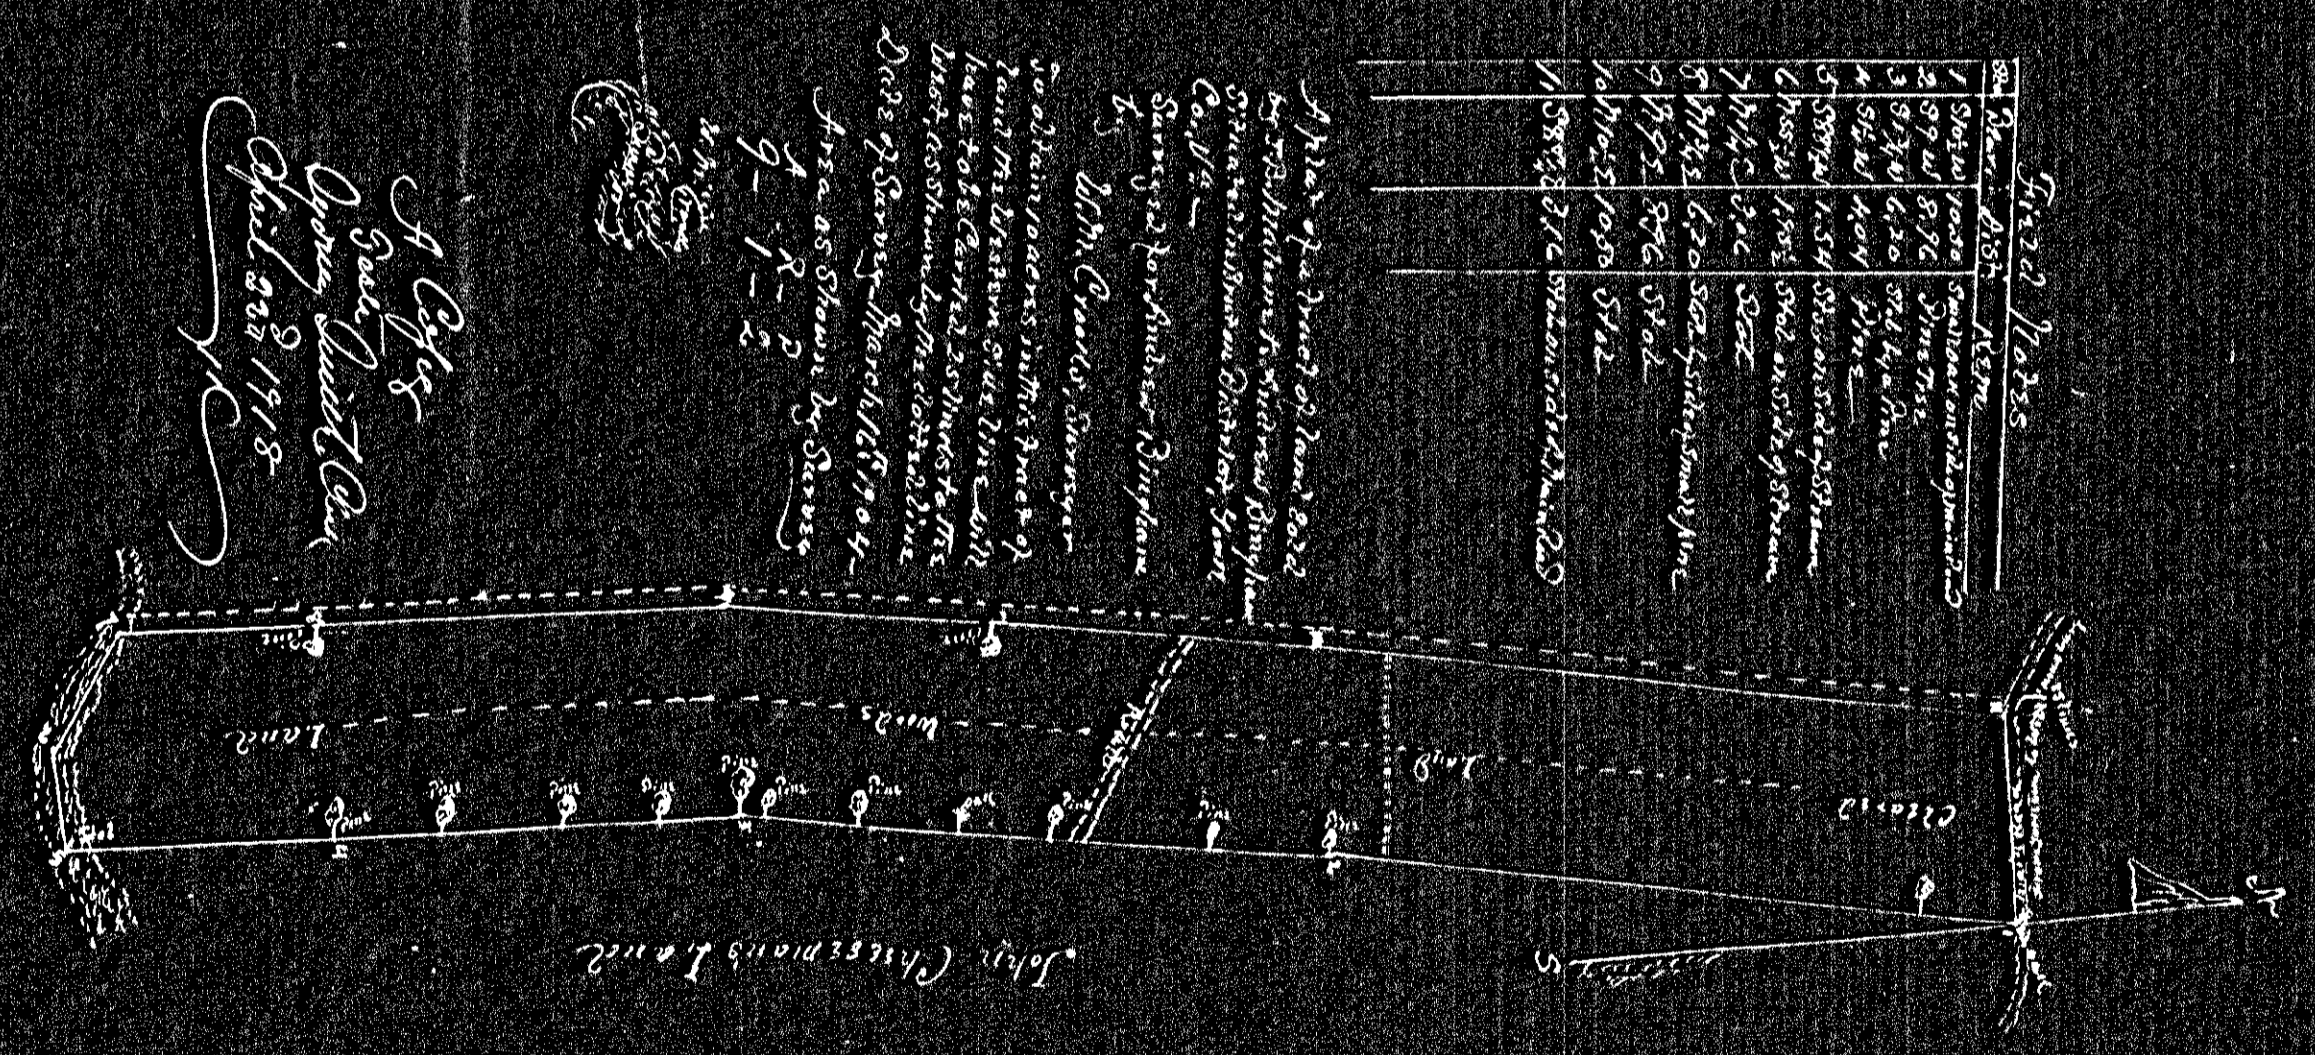

78