

**PLAT**  
 showing the area and boundaries  
 of the proposed town of  
**TOWN of POQUOSON**  
 in  
**POQUOSON MAGISTERIAL DISTRICT**  
 of  
**YORK COUNTY, VIRGINIA.**  
 Scale 1:25000  
 Dec 11, 1951  
*J.R. Sinclair*  
 Civil Engineer


**LEGEND**

————— Hard Surface Roads      - - - - - Other Roads

||||| Marsh Land

**NOTE:**  
 Total Land Area - - - - - 15.6 Square Miles  
 Bombing Range Land Area 5.1 " "  
 Land Area exclusive of Bombing Area 10.6 " "  
 All areas by planimeter

Boundary lines, Roads, Marsh Land, and  
 other data except lines between monuments  
 from maps of War Department, Corps of  
 Engineers, U.S. Army.

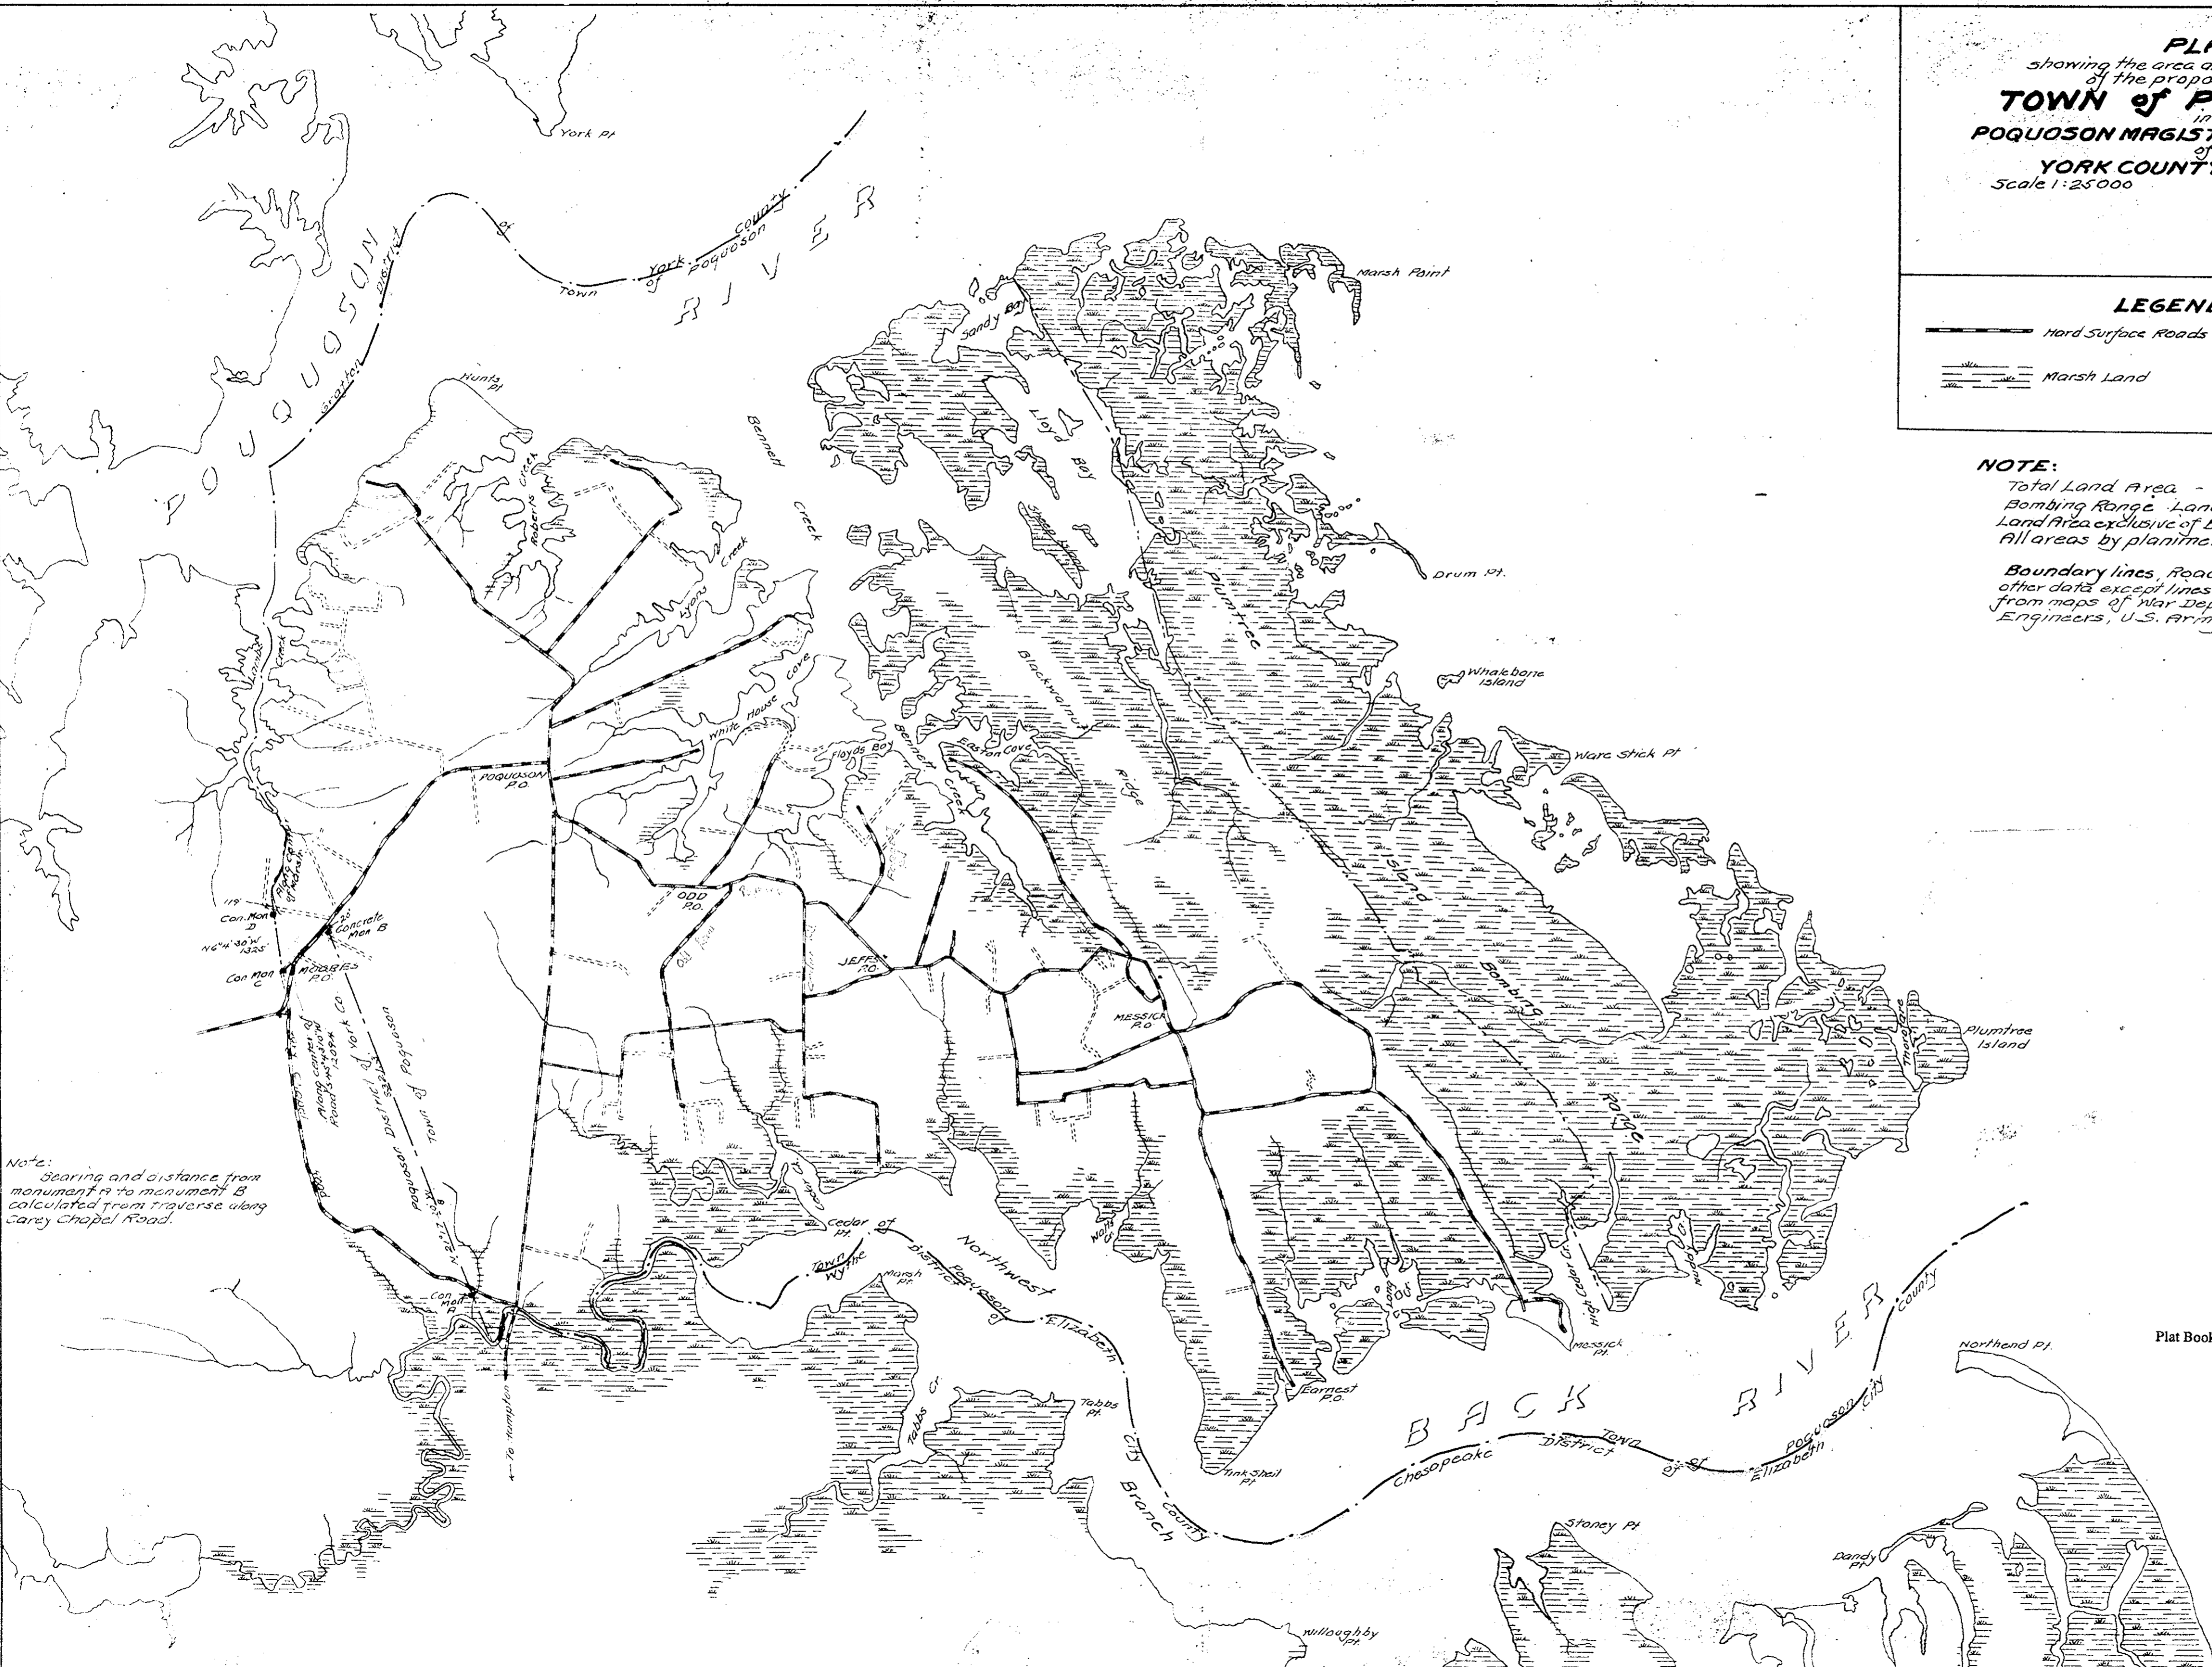

Note: Bearing and distance from monument A to monument B calculated from traverse along Carey Chapel Road.