

THIS TO CERTIFY THAT THE TITLE OF THIS PROPERTY IS RECORDED IN DEED BOOK 33, PAGE 168, YORK COUNTY, VIRGINIA, IN THE NAME OF A. W. SHOWALTER, THE SUBDIVISION OF LOTS 1-5 (INCLUSIVE) WITH 50' FOR ROAD IS WITH THE FREE CONSENT AND DESIRES OF THE UNDERSIGNED OWNER.


A. W. Showalter  
A. W. SHOWALTER

In the Circuit Court of the County of York this Plat was admitted to record the 23rd day of June, 1953

Mr. J. Payne  
Clerk.

**PLAT** of  
**BREEZE RIDGE**  
PROPERTY OF  
**A. W. SHOWALTER**  
GRAFTON DIST., YORK COUNTY, VA.  
Scale: 1" = 50' June: 10, 1953

J. M. Cochran  
J. M. COCHRAN, CERT. CIVIL ENG.

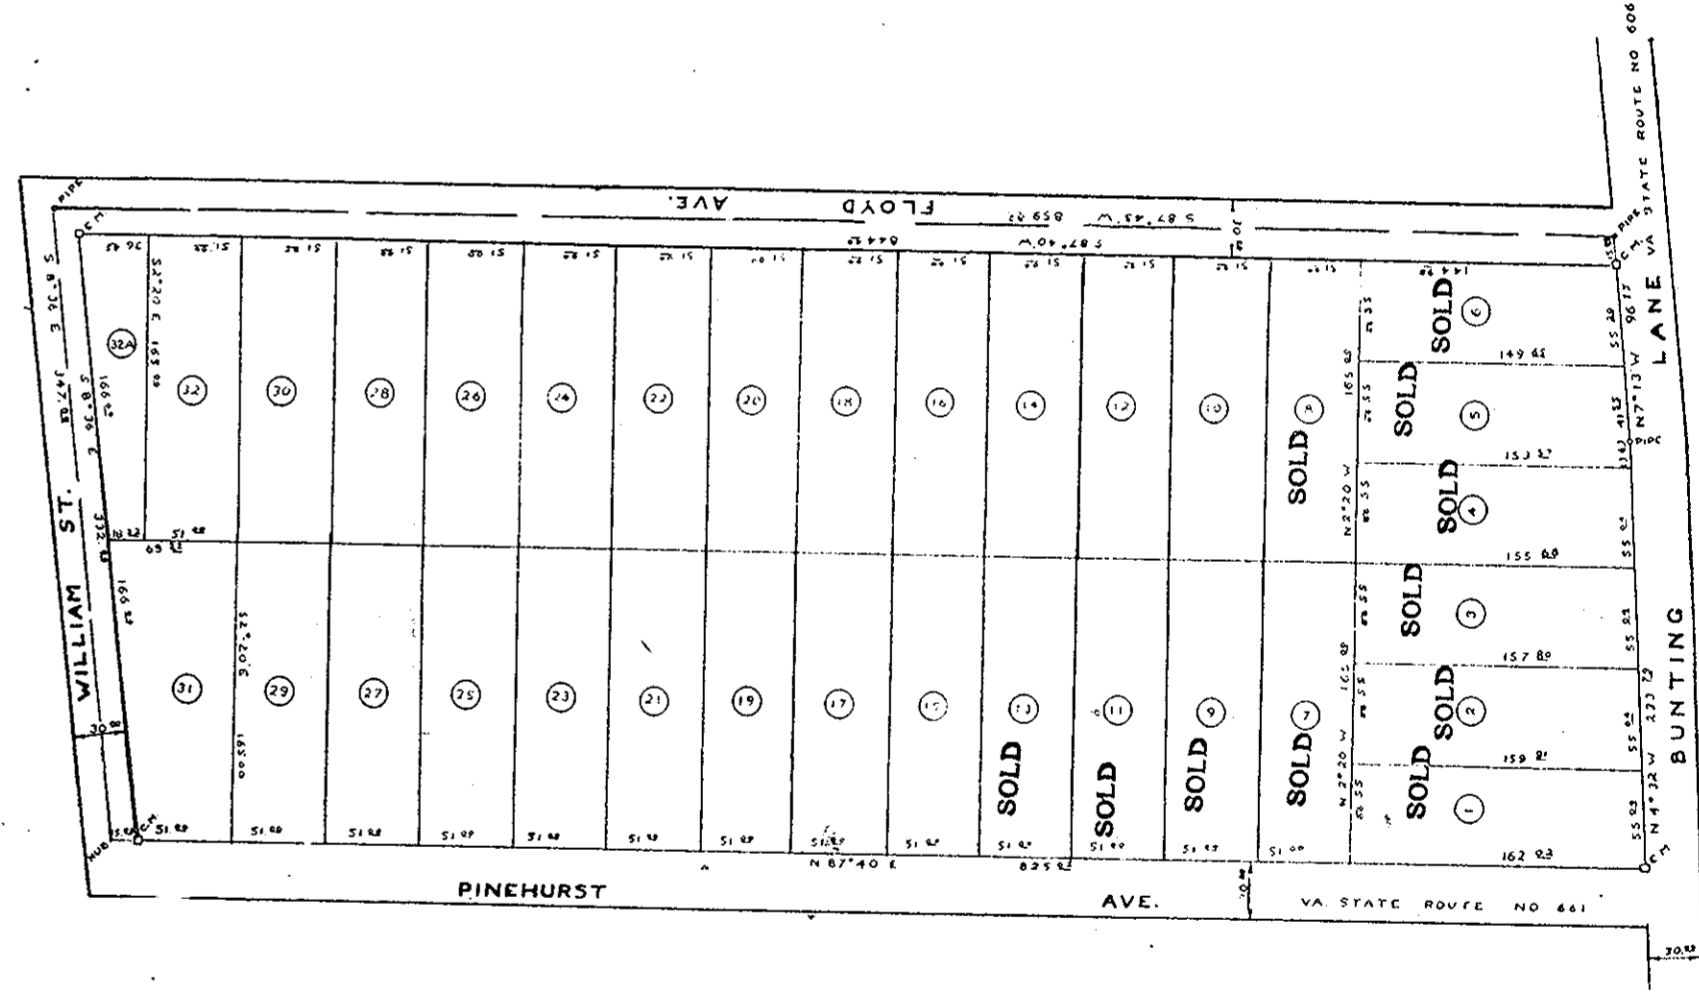

Recorded June 18, 1953  
See Deed Book 32 page 109