


Recorded August 20, 1953
 See Deed Book 13, page 391
 Melville D. Bryant, Clerk.

--- Center Line of Right of Way


RECORD NO. 13 VIRGINIA ELECTRIC AND POWER COMPANY PLAT TO ACCOMPANY RIGHT-OF-WAY AGREEMENT	
DISTRICT	Peninsula
COUNTY	York, Va.
TOWN OR PARISH	Newport News
OFFICE NO.	909
DATE	1953
BY	M. J. Bateo

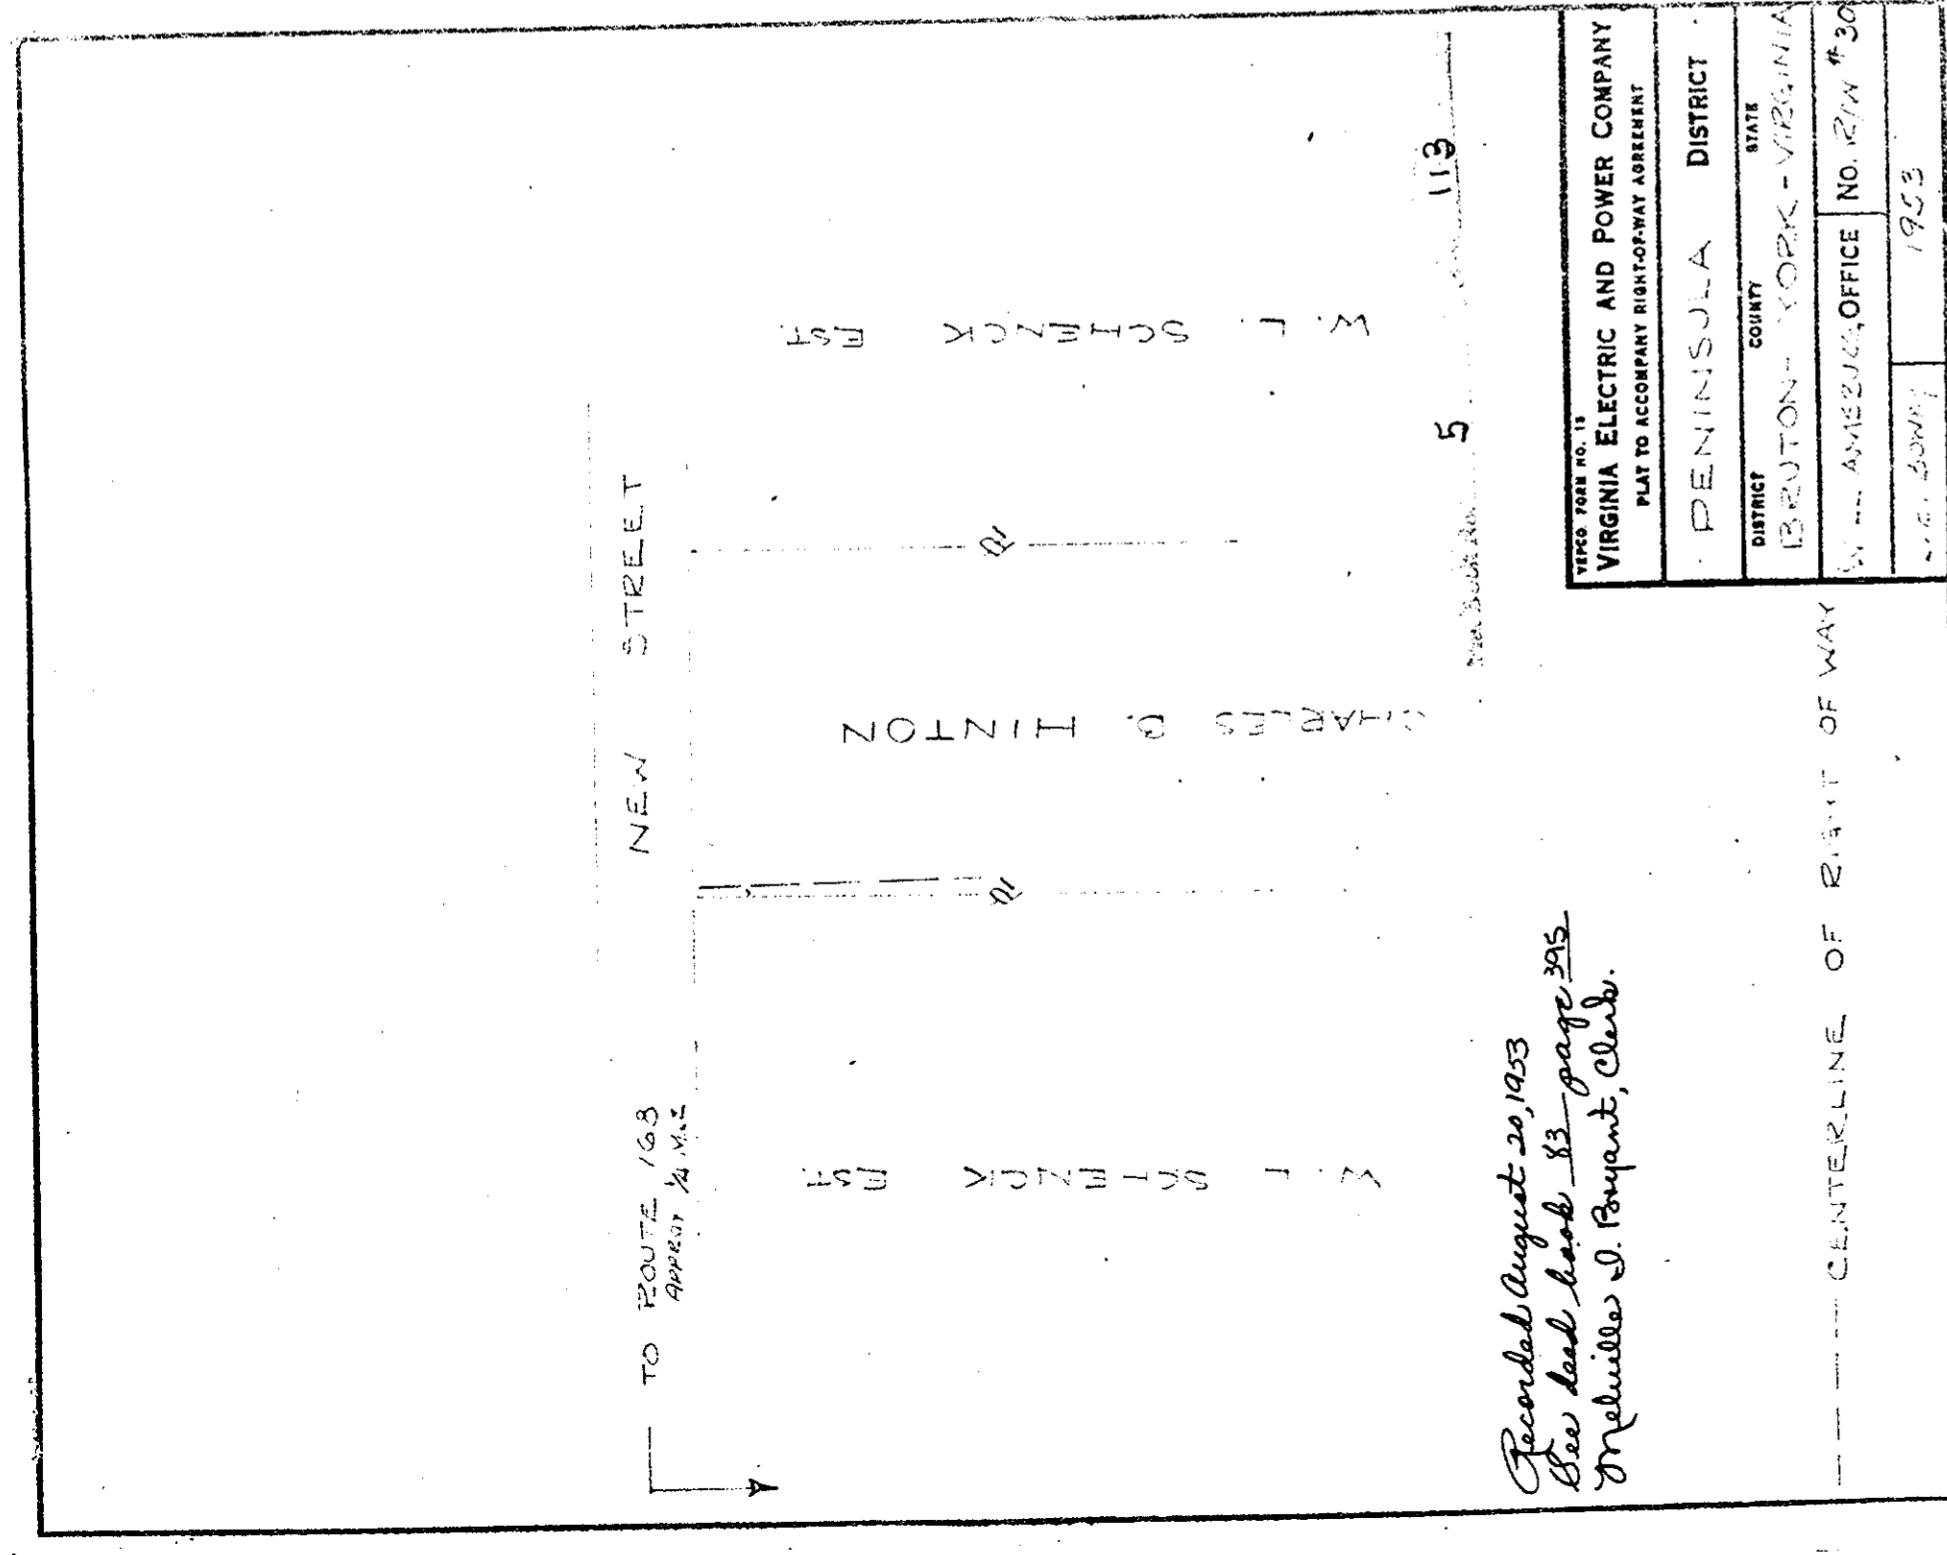

Recorded August 20, 1953
 See Deed Book 13, page 391
 Melville D. Bryant, Clerk.

--- CENTERLINE OF RIGHT OF WAY

RECORD NO. 13 VIRGINIA ELECTRIC AND POWER COMPANY PLAT TO ACCOMPANY RIGHT-OF-WAY AGREEMENT	
DISTRICT	PENINSULA
COUNTY	BRANTON - YORK - VIRGINIA
TOWN OR PARISH	AMERICA, OFFICE NO. 217 #20
DATE	1953

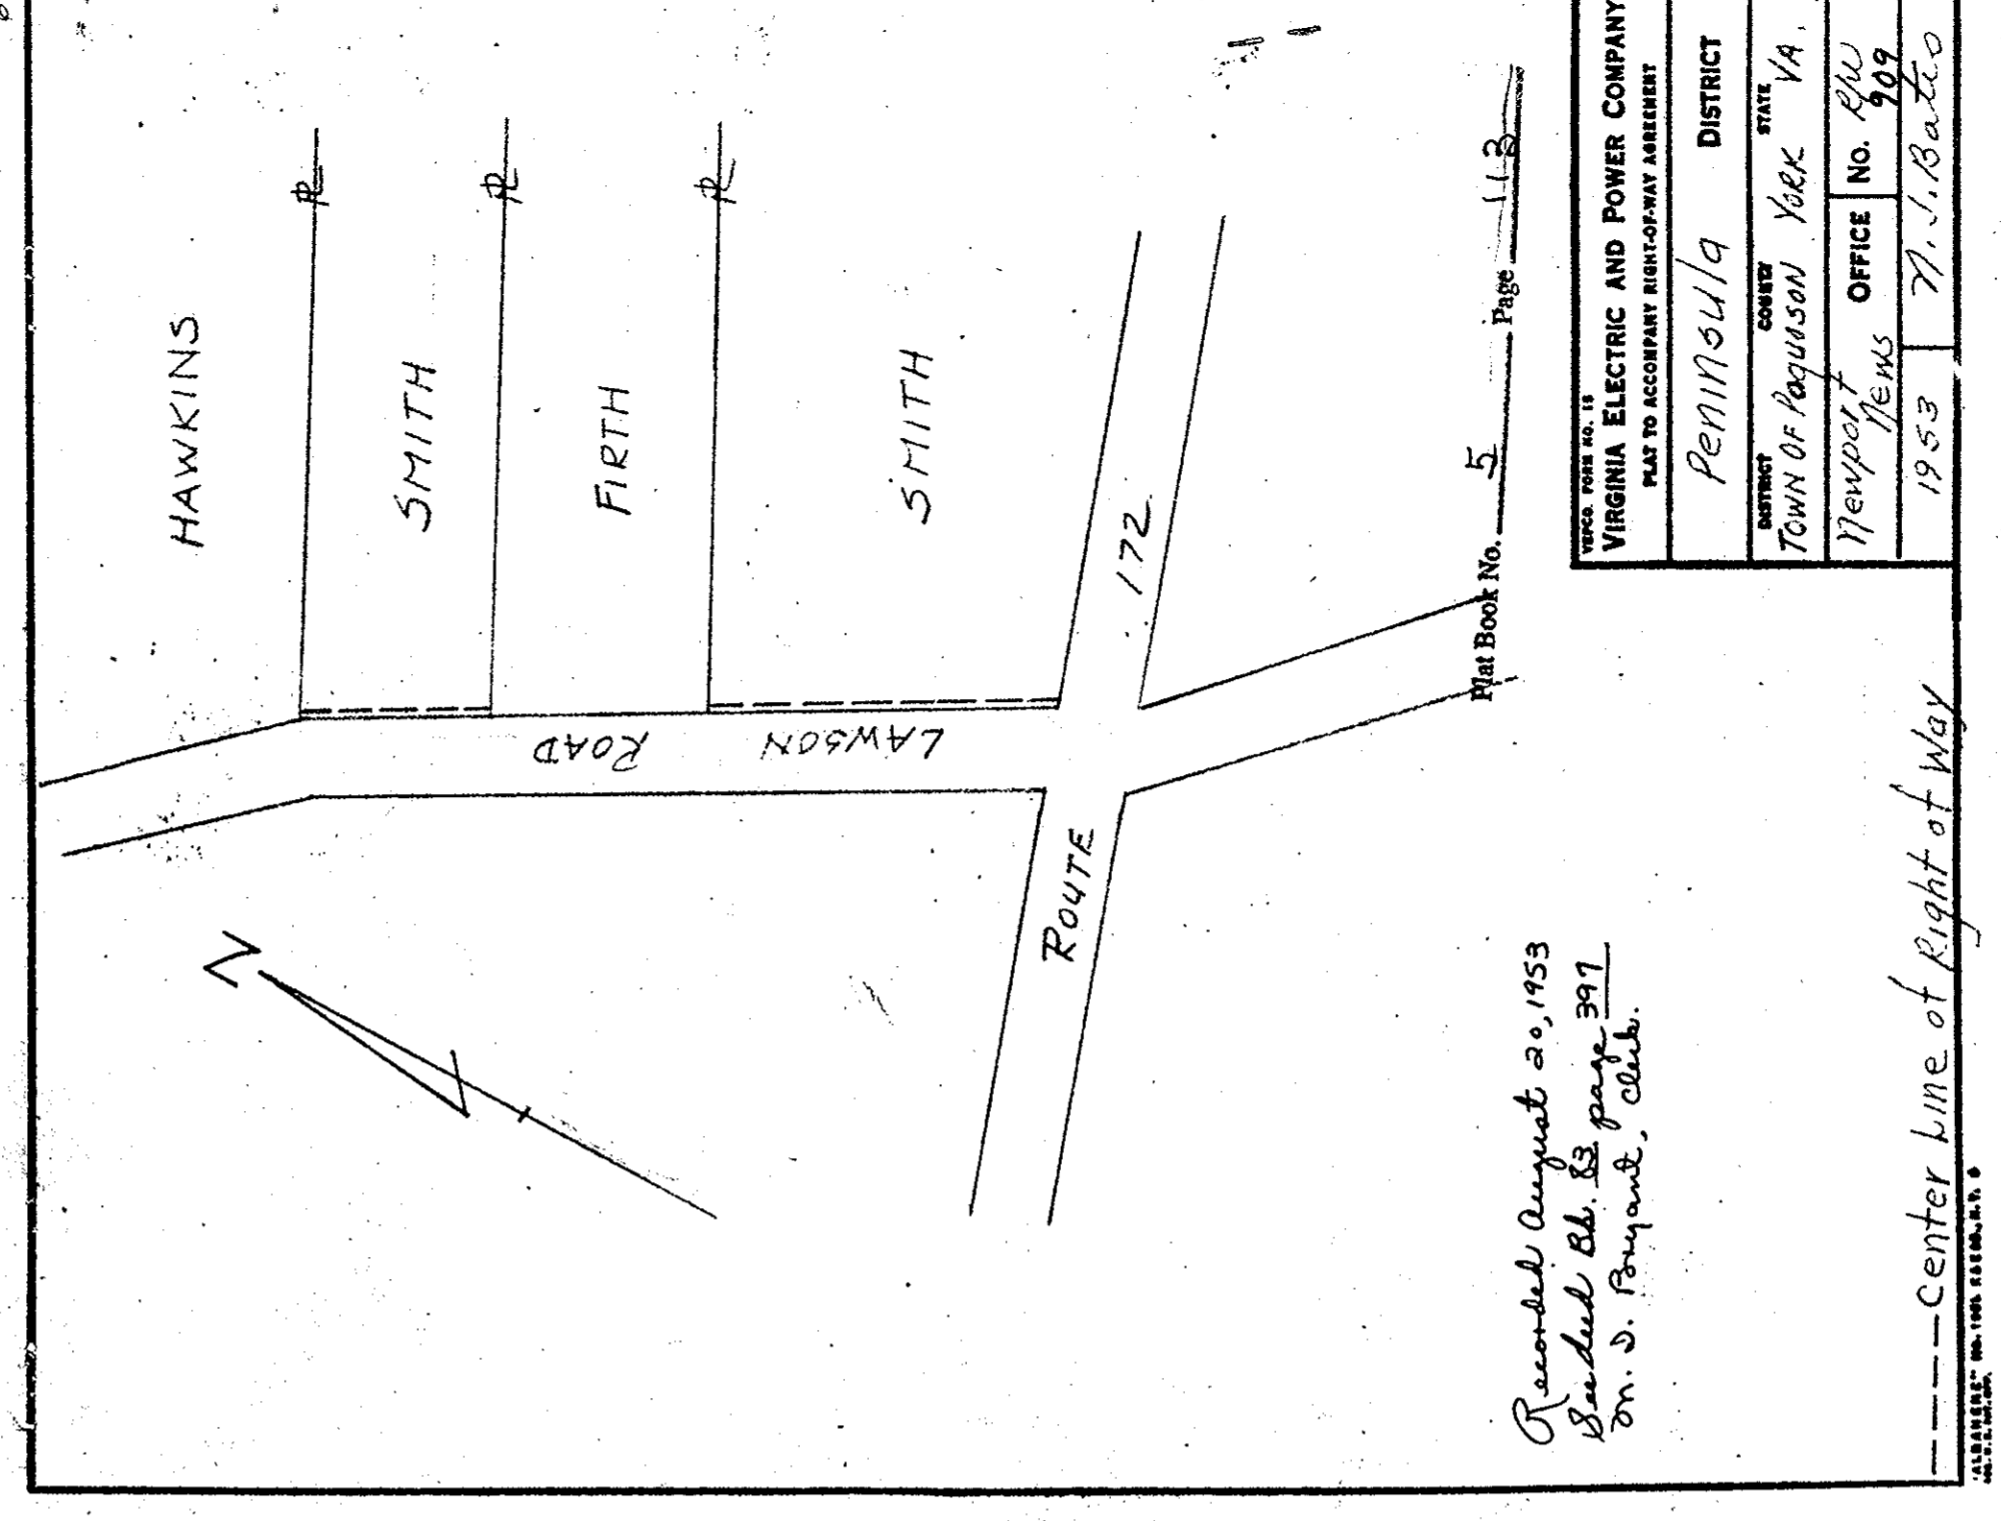

Recorded August 20, 1953
 See Deed Book 13, page 391
 M. D. Bryant, Clerk.

--- Center Line of Right of Way

RECORD NO. 13 VIRGINIA ELECTRIC AND POWER COMPANY PLAT TO ACCOMPANY RIGHT-OF-WAY AGREEMENT	
DISTRICT	Peninsula
COUNTY	York, Va.
TOWN OR PARISH	Newport News
OFFICE NO.	909
DATE	1953
BY	M. J. Bateo