


TRACT 234
 YORK RIVER
 TRACT 233


15 MEAN LOW WATER MARK

SURRENDER FIELD

TOTAL AREA = 218.16 ACRES
 This area does not include five lots sold and RD road leading from State Highway through property to Moore House Lane.

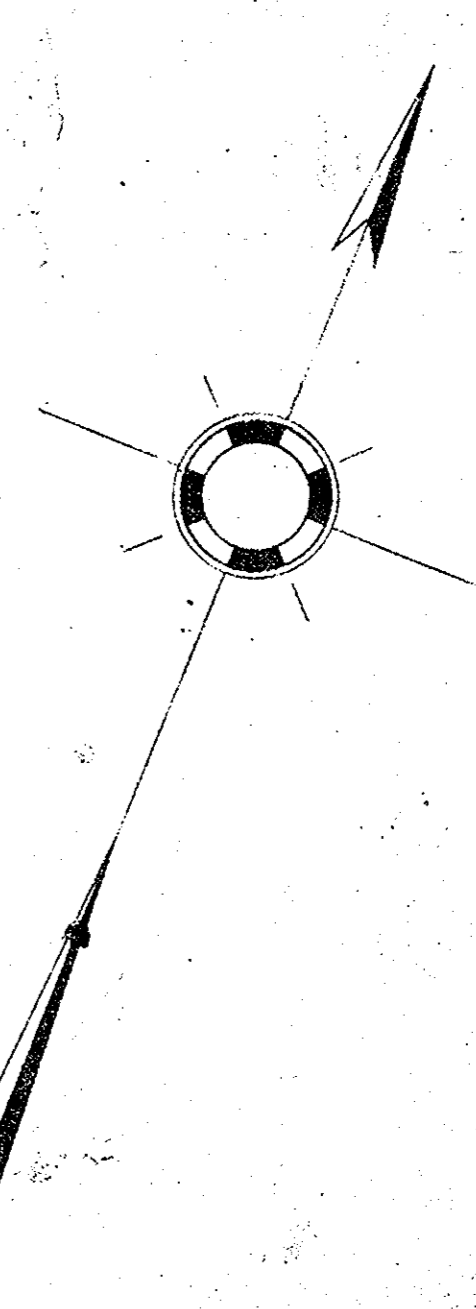

U.S. GOV'T
 POWER ONE STATION

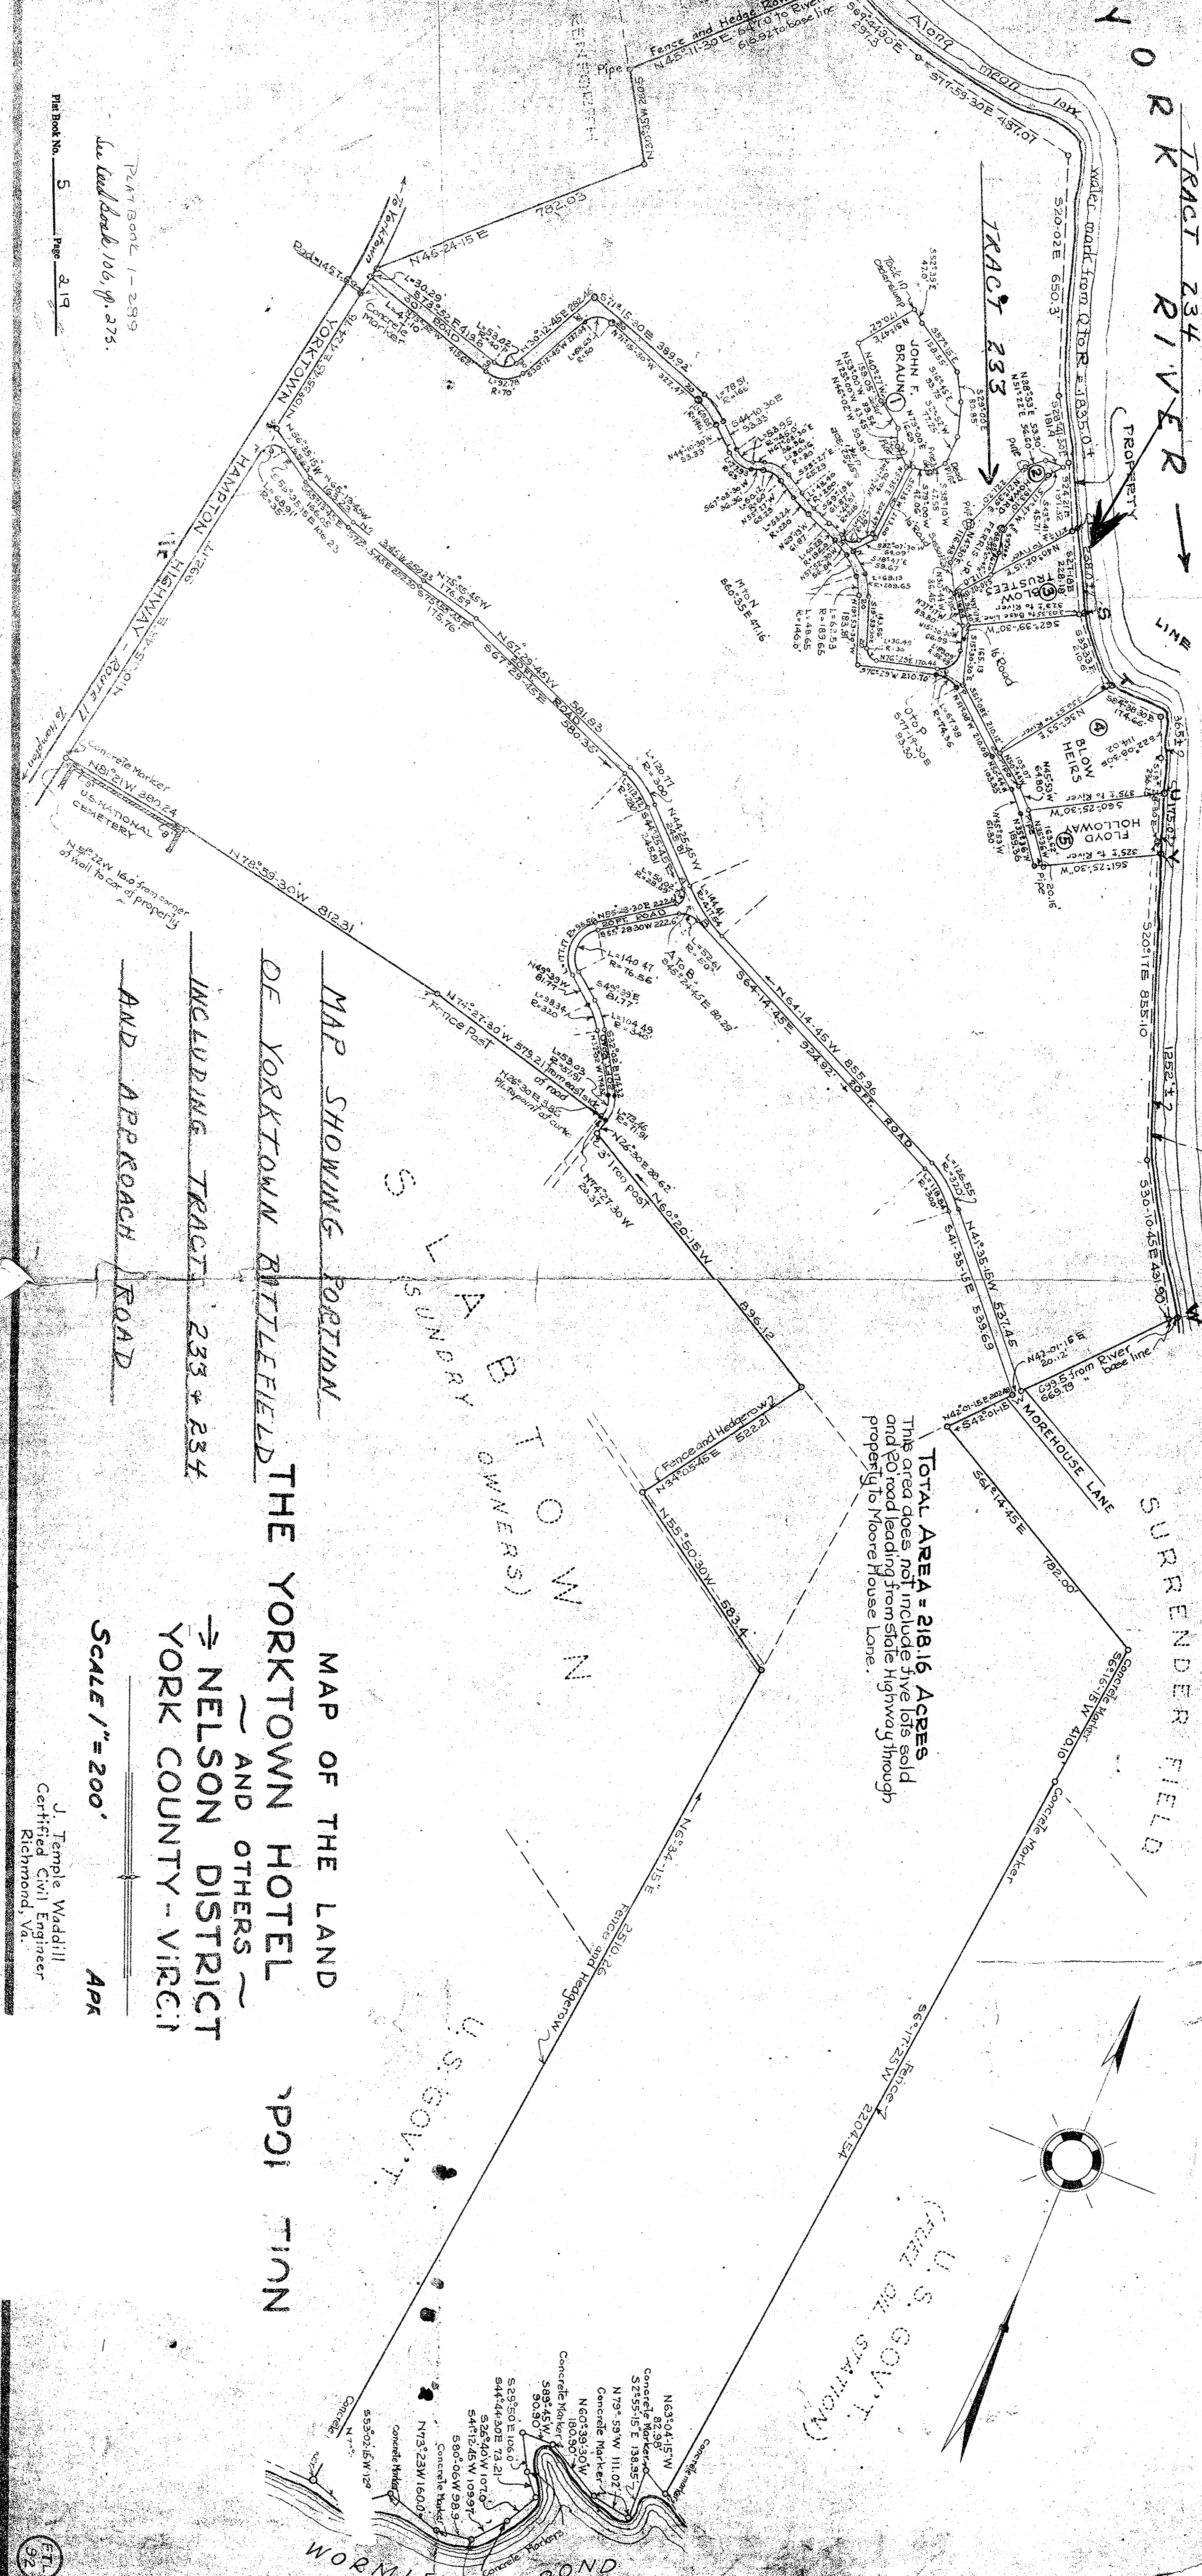

MAP SHOWING PORTION
 OF YORKTOWN BUTTEFIELD
 INCLUDING TRACTS 233 & 234
 AND APPROACH ROAD



MAP OF THE LAND
 OF THE YORKTOWN HOTEL
 AND OTHERS
 IN THE NELSON DISTRICT
 YORK COUNTY - VIRGINIA

SCALE 1" = 200'

J. Temple Waddill
 Certified Civil Engineer
 Richmond, Va.
 APR



PROPERTY OF
 LAURENTEA H. FERRELLIS
 SCALE 1" = 200'

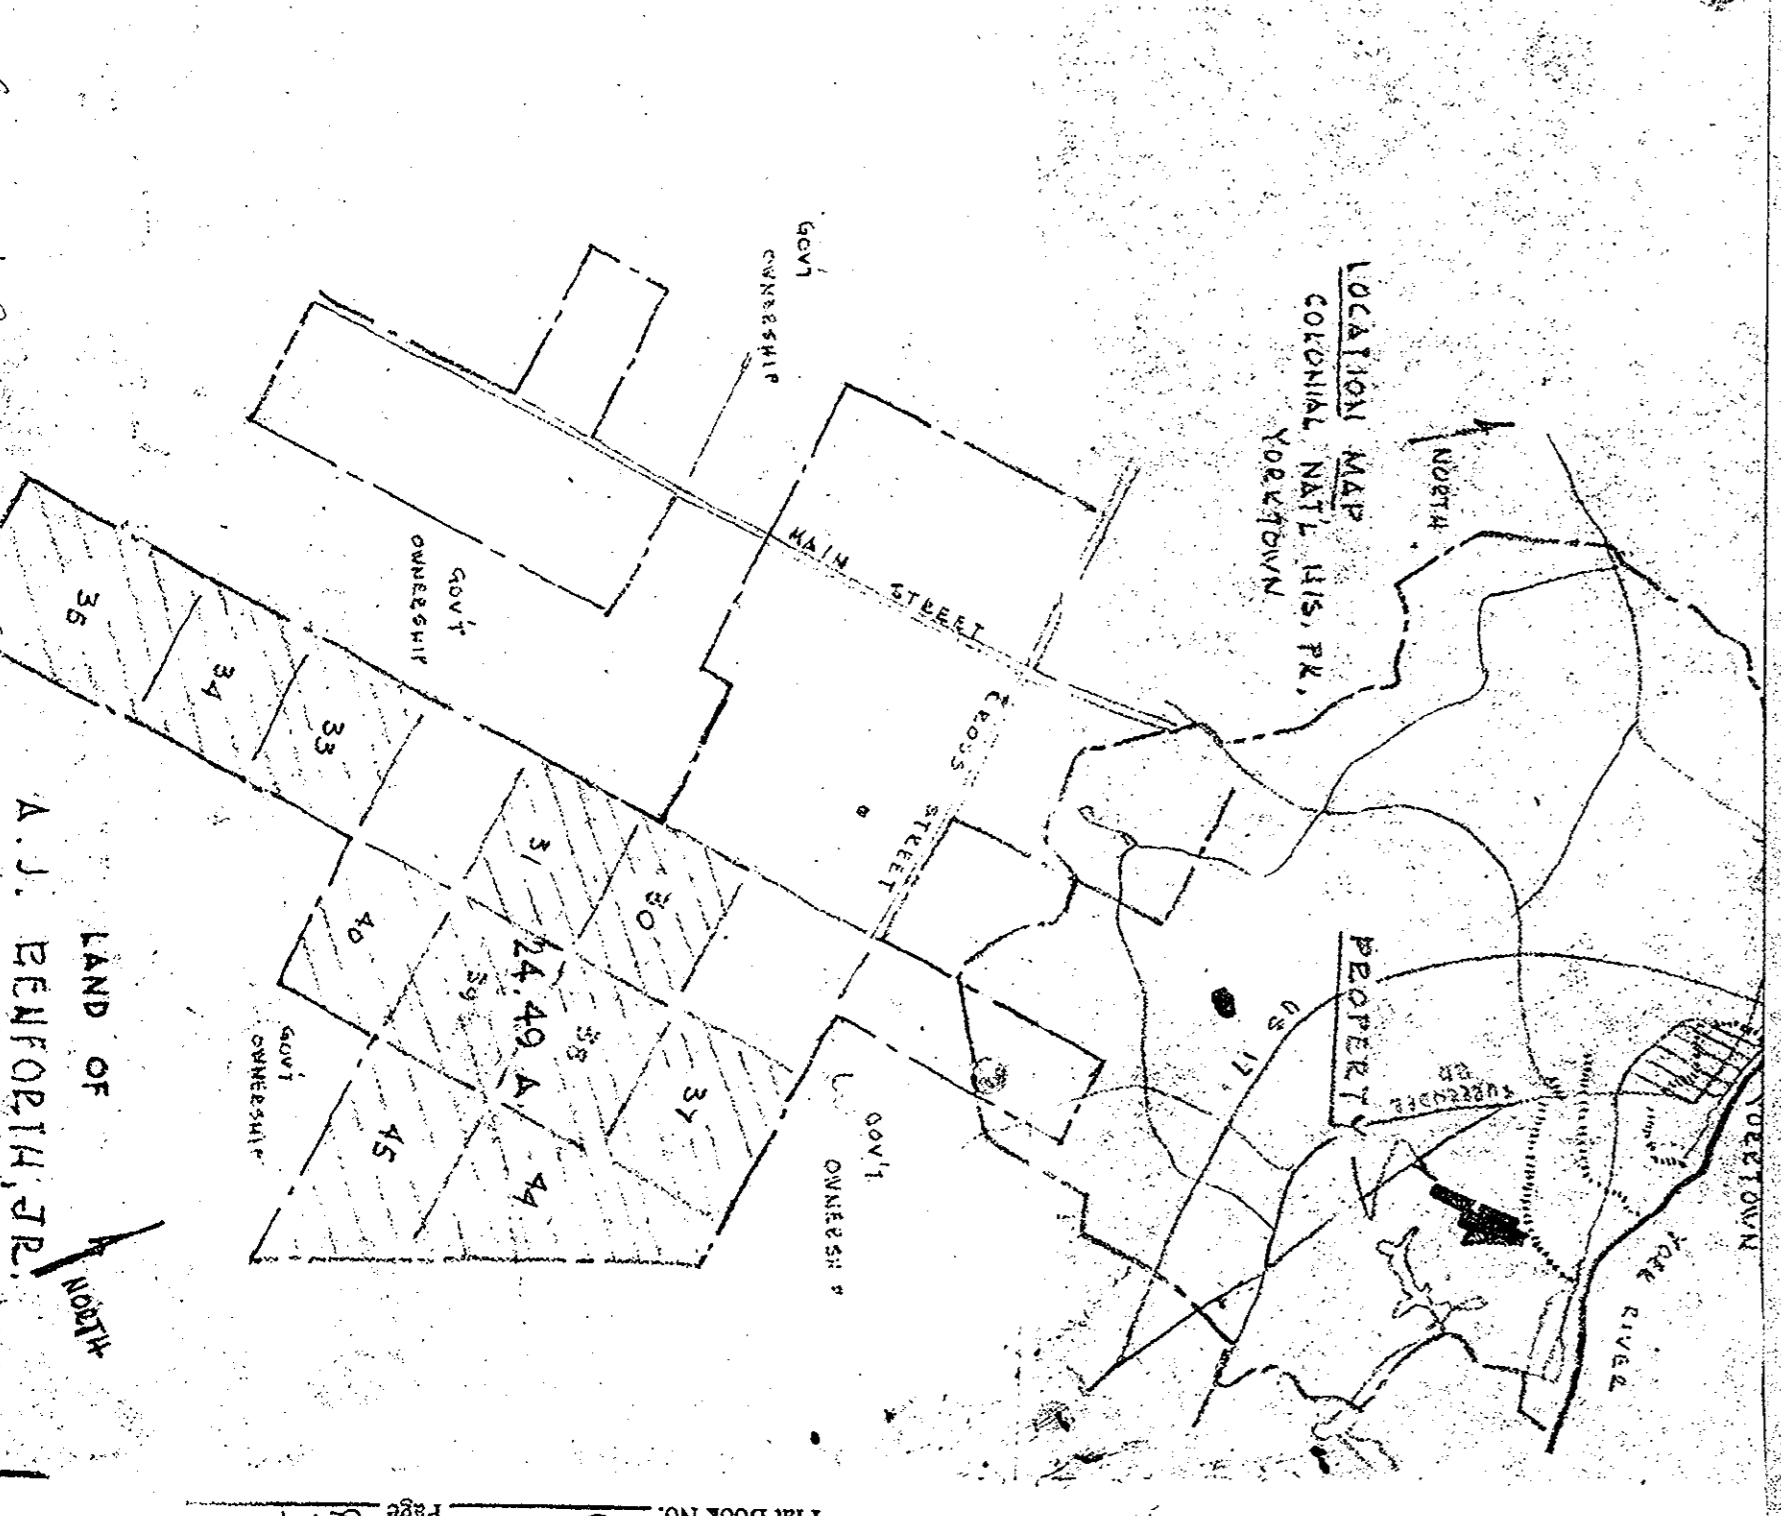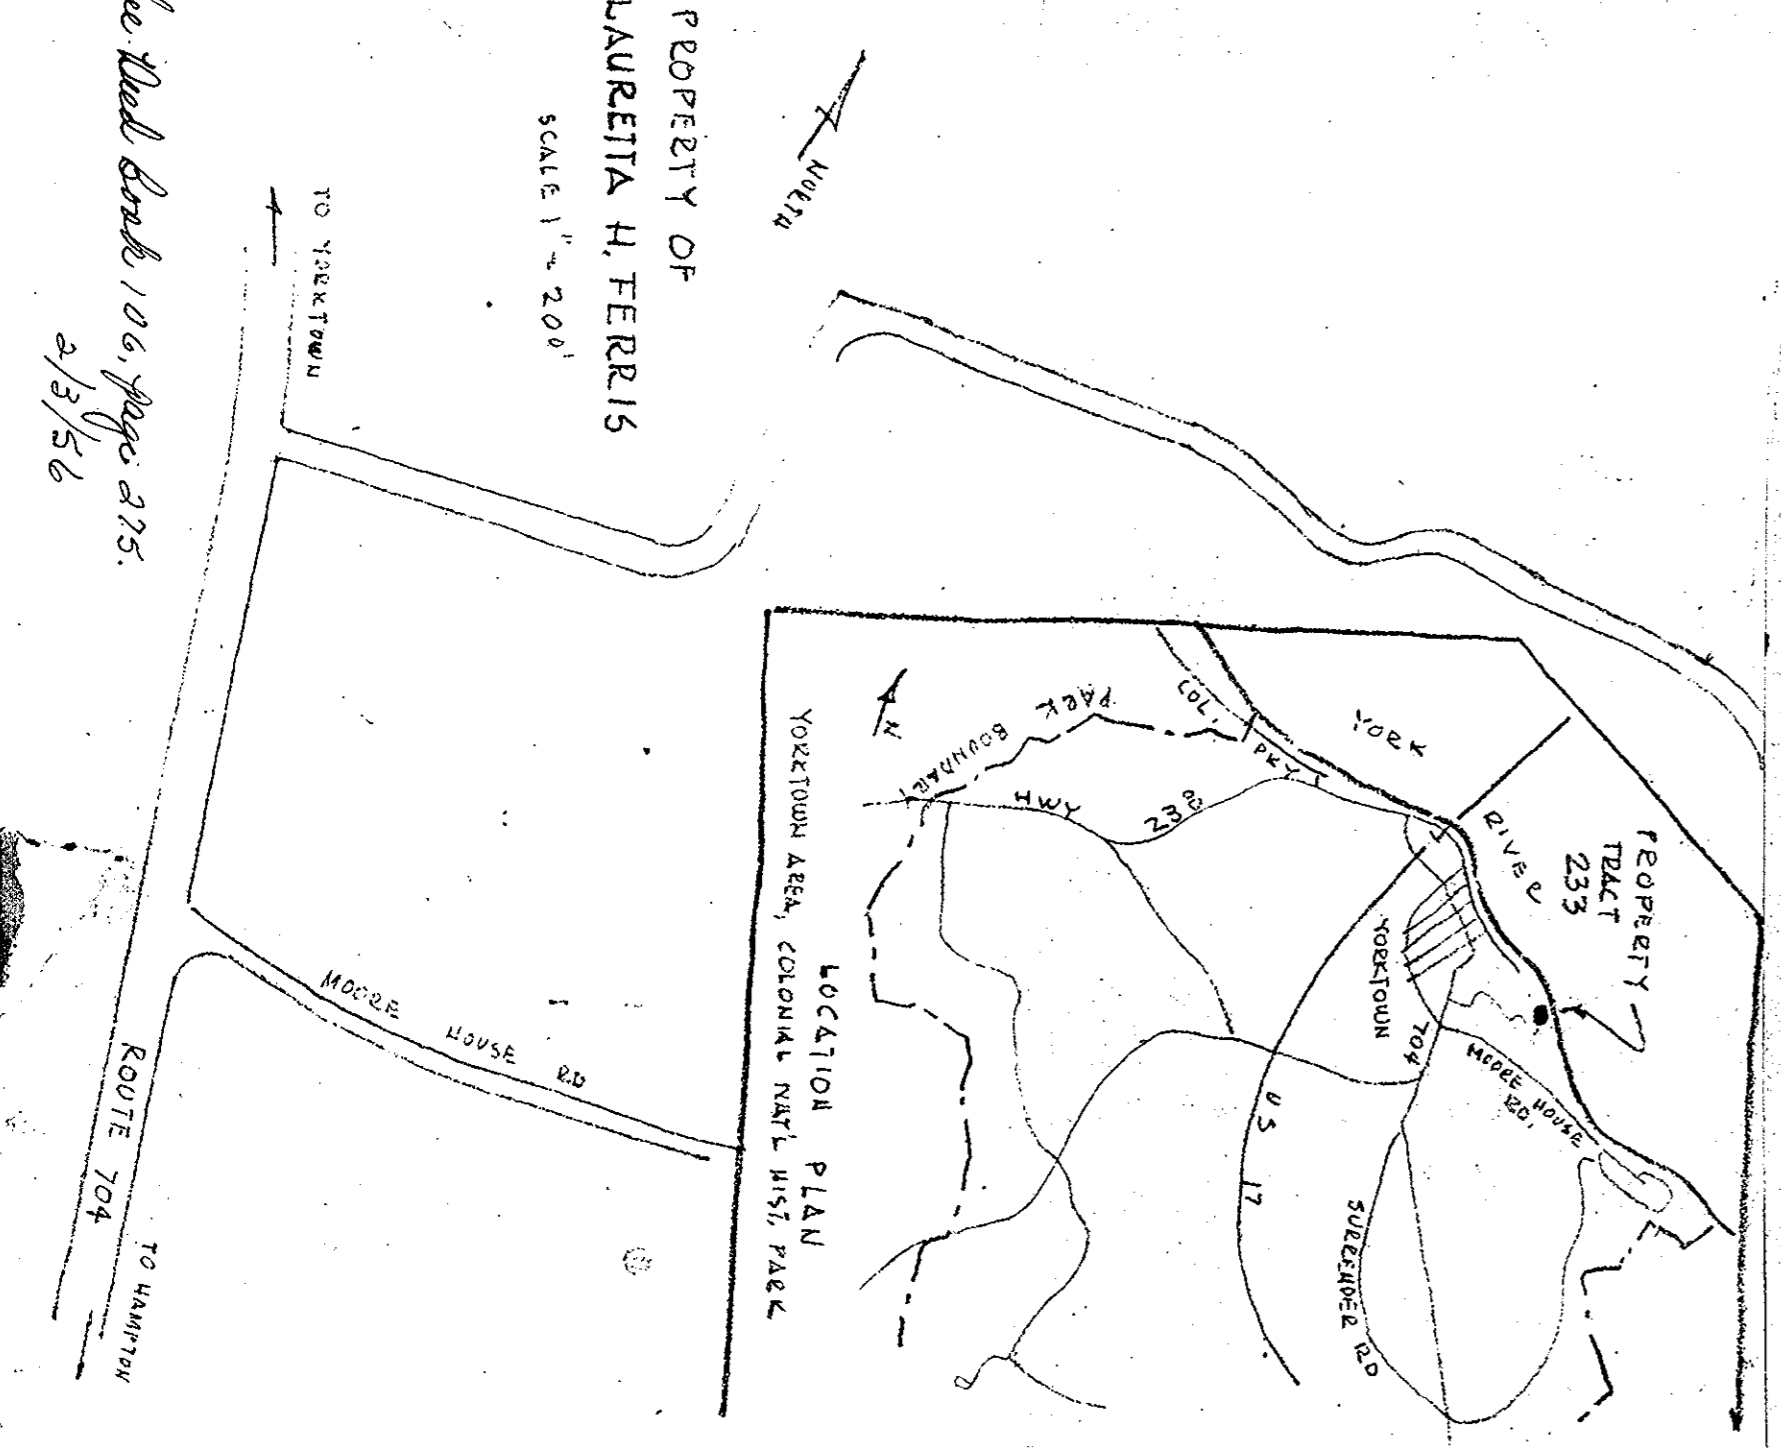

PLAT BOOK NO. 5 Page 219

See Plat Book 106, page 275
 2/3/56

See Plat Book 106, page 275
 A.J. BENJAMIN, JR.
 TRACT 500 (CALISTOWN)
 SCALE 1" = 100'

219