

Source of Title



The property embraced within the limits of this subdivision was conveyed to THOMAS A. DAROUSE and JOHN P. DAROUSE, owners, by deed dated Feb. 23, 1956 from Marvin & Ollie Mae Cain and is duly recorded in the Clerk's Office of the Circuit Court of York County, Va., in Deed Book 107 page 107

Austin Brackenbrough & Assoc.
By: James E. Watlington, Jr.
James E. Watlington, Jr.

Engineer's Certificate

To the best of my knowledge and belief all of the requirements as set forth in the ordinance for approving plats of subdivisions for recordation in York County, Va., have been complied with.

Austin Brackenbrough & Assoc.
By: James E. Watlington, Jr.
James E. Watlington, Jr.

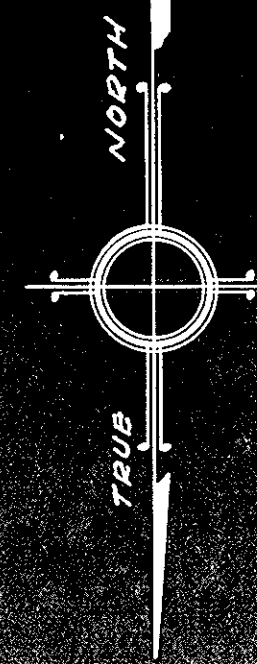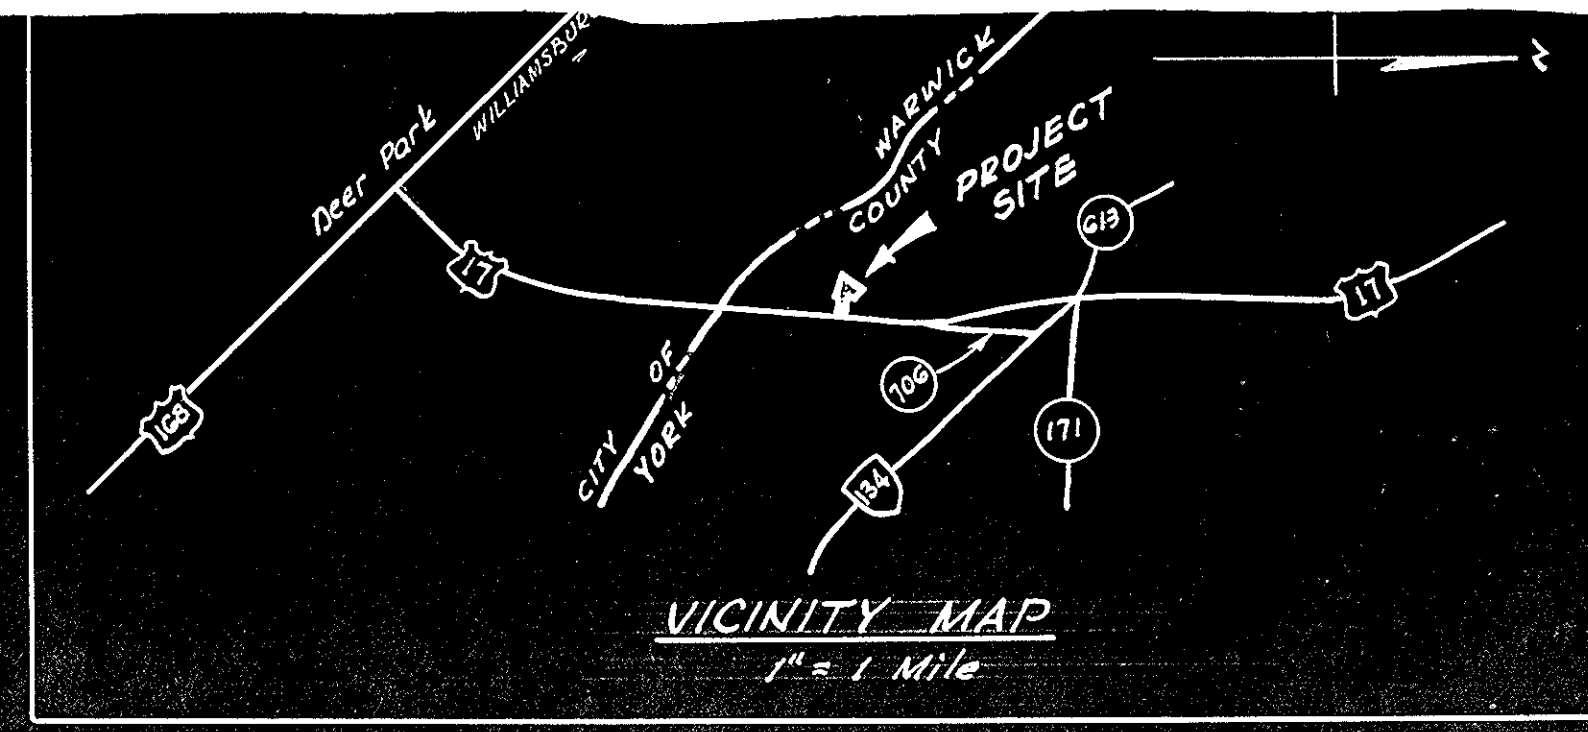

State of Virginia
City of Newport News to wit:
I, Wm. J. Everett, a Notary Public in and for the City of Newport News, State of Virginia, do hereby certify that THOMAS A. DAROUSE and JOHN P. DAROUSE, owners, whose names are signed to the foregoing writing have acknowledged the same before me in my City and State aforesaid.
Given under my hand and seal this 21st day of February, 1956.
My Commission expires July 26, 1957

Wm. J. Everett
Notary Public

Subdivision Certificate

This subdivision of land shown on this plat, designated YORK MANOR, is within the free consent and acquiescence with the desires of the undersigned owners of the same.
There is no mortgage on this property. The dedication of roads, drives, streets and easements are of the full and extent shown on this plat. The temporary improvement easements shall revert to adjacent property owners when street is extended.
Given under our hands and seals this 27 day of February, 1956

Thomas A. Darouse
THOMAS A. DAROUSE, OWNER
John P. Darouse
JOHN P. DAROUSE, OWNER

Notes

155 - Residential
Water Supply - Newport News Water Comm.
Sewage Disposal - Indiv. Septic Tanks
Well No. 103 - 59

APPROVED
YORK COUNTY BOARD OF SUPERVISORS
BY: [Signature]
PLAT APPROVING AGENT.
DATE: 2-29-56
VARIATIONS APPROVED
DATE

SECTION 1
YORK MANOR
BETHEL DISTRICT
YORK COUNTY, VA

Filed April 10, 1956
M. J. Bryant
Clerk

Austin Brackenbrough & Assoc.
Civil Engineers
Richmond, Va.