

VICINITY MAP SCALE I" = 2000'

THIS IS TO CERTIFY THE LAND EMBRACED IN THIS SUBDIVISION IS IN THE NAME OF LEWIS E. CARPENTER, LEWIS E. CARPENTER, JR., DAVID A. CARPENTER, AND C. LEAR PONTON AND WAS ACQUIRED FROM JOHN W. RUSSELL (UNMARRIED) BY DEED DATED DEC. 21, 1962 AND OF RECORD IN THE COUNTY OF YORK, VIRGINIA, IN DEED BOOK 161, PAGE 7.

THIS SUBDIVISION IS WITH THE FREE CONSENT AND IN ACCORDANCE WITH THE DESIRES OF THE UNDER-SIGNED OWNERS AND PROPRIETORS.

Lewis E. Carpenty C. Slean South

AND FOR THE CITY OF NEWPORT NEWS, VIRGINIA, DO HEREBY CERTIFY THAT THE ABOVE PERSONS WHOSE NAMES ARE SIGNED TO THE FOREGOING WRITING HAVE ACKNOWLEDGE THE SAME BEFORE ME IN MY CITY AND STATE AFORESAID.

GIVEN UNDER MY HAND THIS 16 DAY OF 26.7. 1963.

MY COMMISSION EXPIRES 1-12-66

NOTARY PUBLIC

STATE OF VIRGINIA: COUNTY OF YORK:

IN THE CLERK'S OFFICE OF THE CIRCUIT COURT FOR
THE COUNTY OF YORK, THIS MAP WAS PRESENTED AND
ADMITTED TO RECORD AS THE LAW REQUIRES IN PLAT
BOOK 7 PAGES & \$19

DATE SELICIARY 4, 1963, Mellifle Designation of the Collins of the Standary Williams

NO	DELTA	RADIUS	TANGENT	ARC	CHORD	CHORD BEARING
1	~ 13° 54' 40"	598.91	73.06'	145.41	145.05	N 85° 40′ 50"W
2	13° 54' 40"	623.91	76.11	151.48'	151.11	N 85°40'50"W
3	79°38′ 50″	25.00'	20.84	34.75	32.02'	N 38°54'05" E
4	100°21′ 10″	25.00	29.98	43.79	38.30′	N 49º15'15" E

LAMB'S CREEK ESTATES


YORK COUNTY VIRGINIA

COENEN & ASSOCIATES, ENGINEERS NEWPON NEWS, VIRGINIA

SCALE: |" = 100'

JAN:15,1963

SHEET 1 OF 2

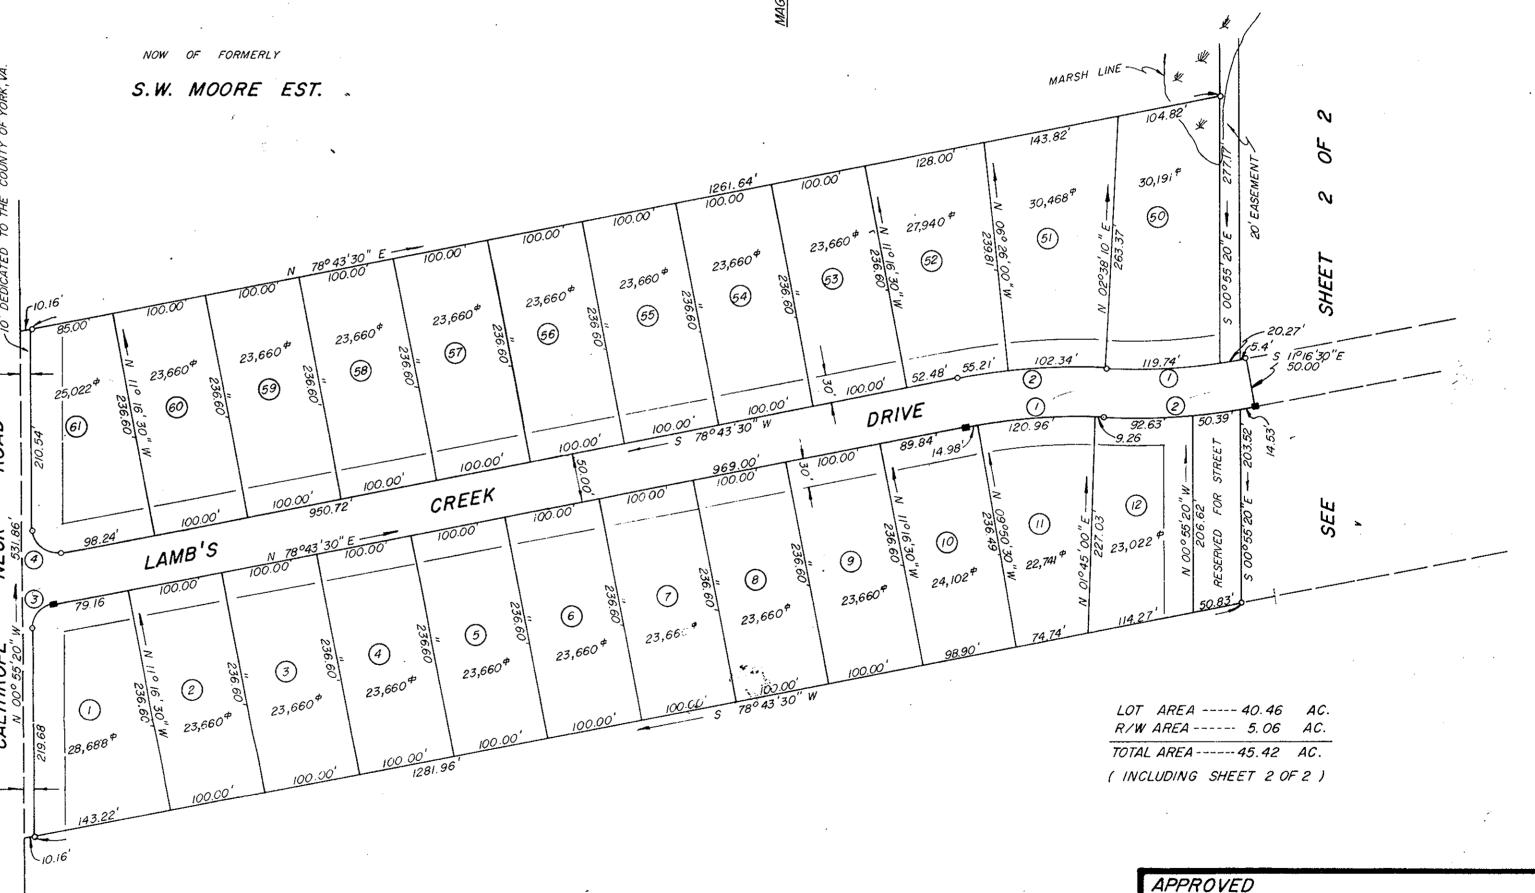

TO THE BEST OF MY KNOWLEDGE AND BELIEF, THE REQUIREMENTS AS SET FORTH IN THE ORDINANCE FOR APPROVING PLATS OF SUBDIVISIONS FOR RECORDATION IN THE COUNTY OF YORK, VIRGINIA, HAS BEEN COMPLIED

Jon S. Hoemen

WITH, INCLUDING A CLOSURE OF NOT LESS THAN 1:5000.

JON D. COENEN CERTIFIED CIVIL ENGINEER CONCRETE MONUMENTS, SHOWN THUS:---

BUILDING SET BACK LINE SHOWN THUS

JILDING SET BACK LINE SHOWN THUS

COUNTY OF YORK, VA.

- abbboWE

ORK JOHNTY BOARD OF SUPERVISORS

PLATADO DOVING ACENT.

DATE Telmany 4 1963

variations appròved