


CHRISTOPHER C. DE ALBA, TRUSTEE
D.B. 159-727

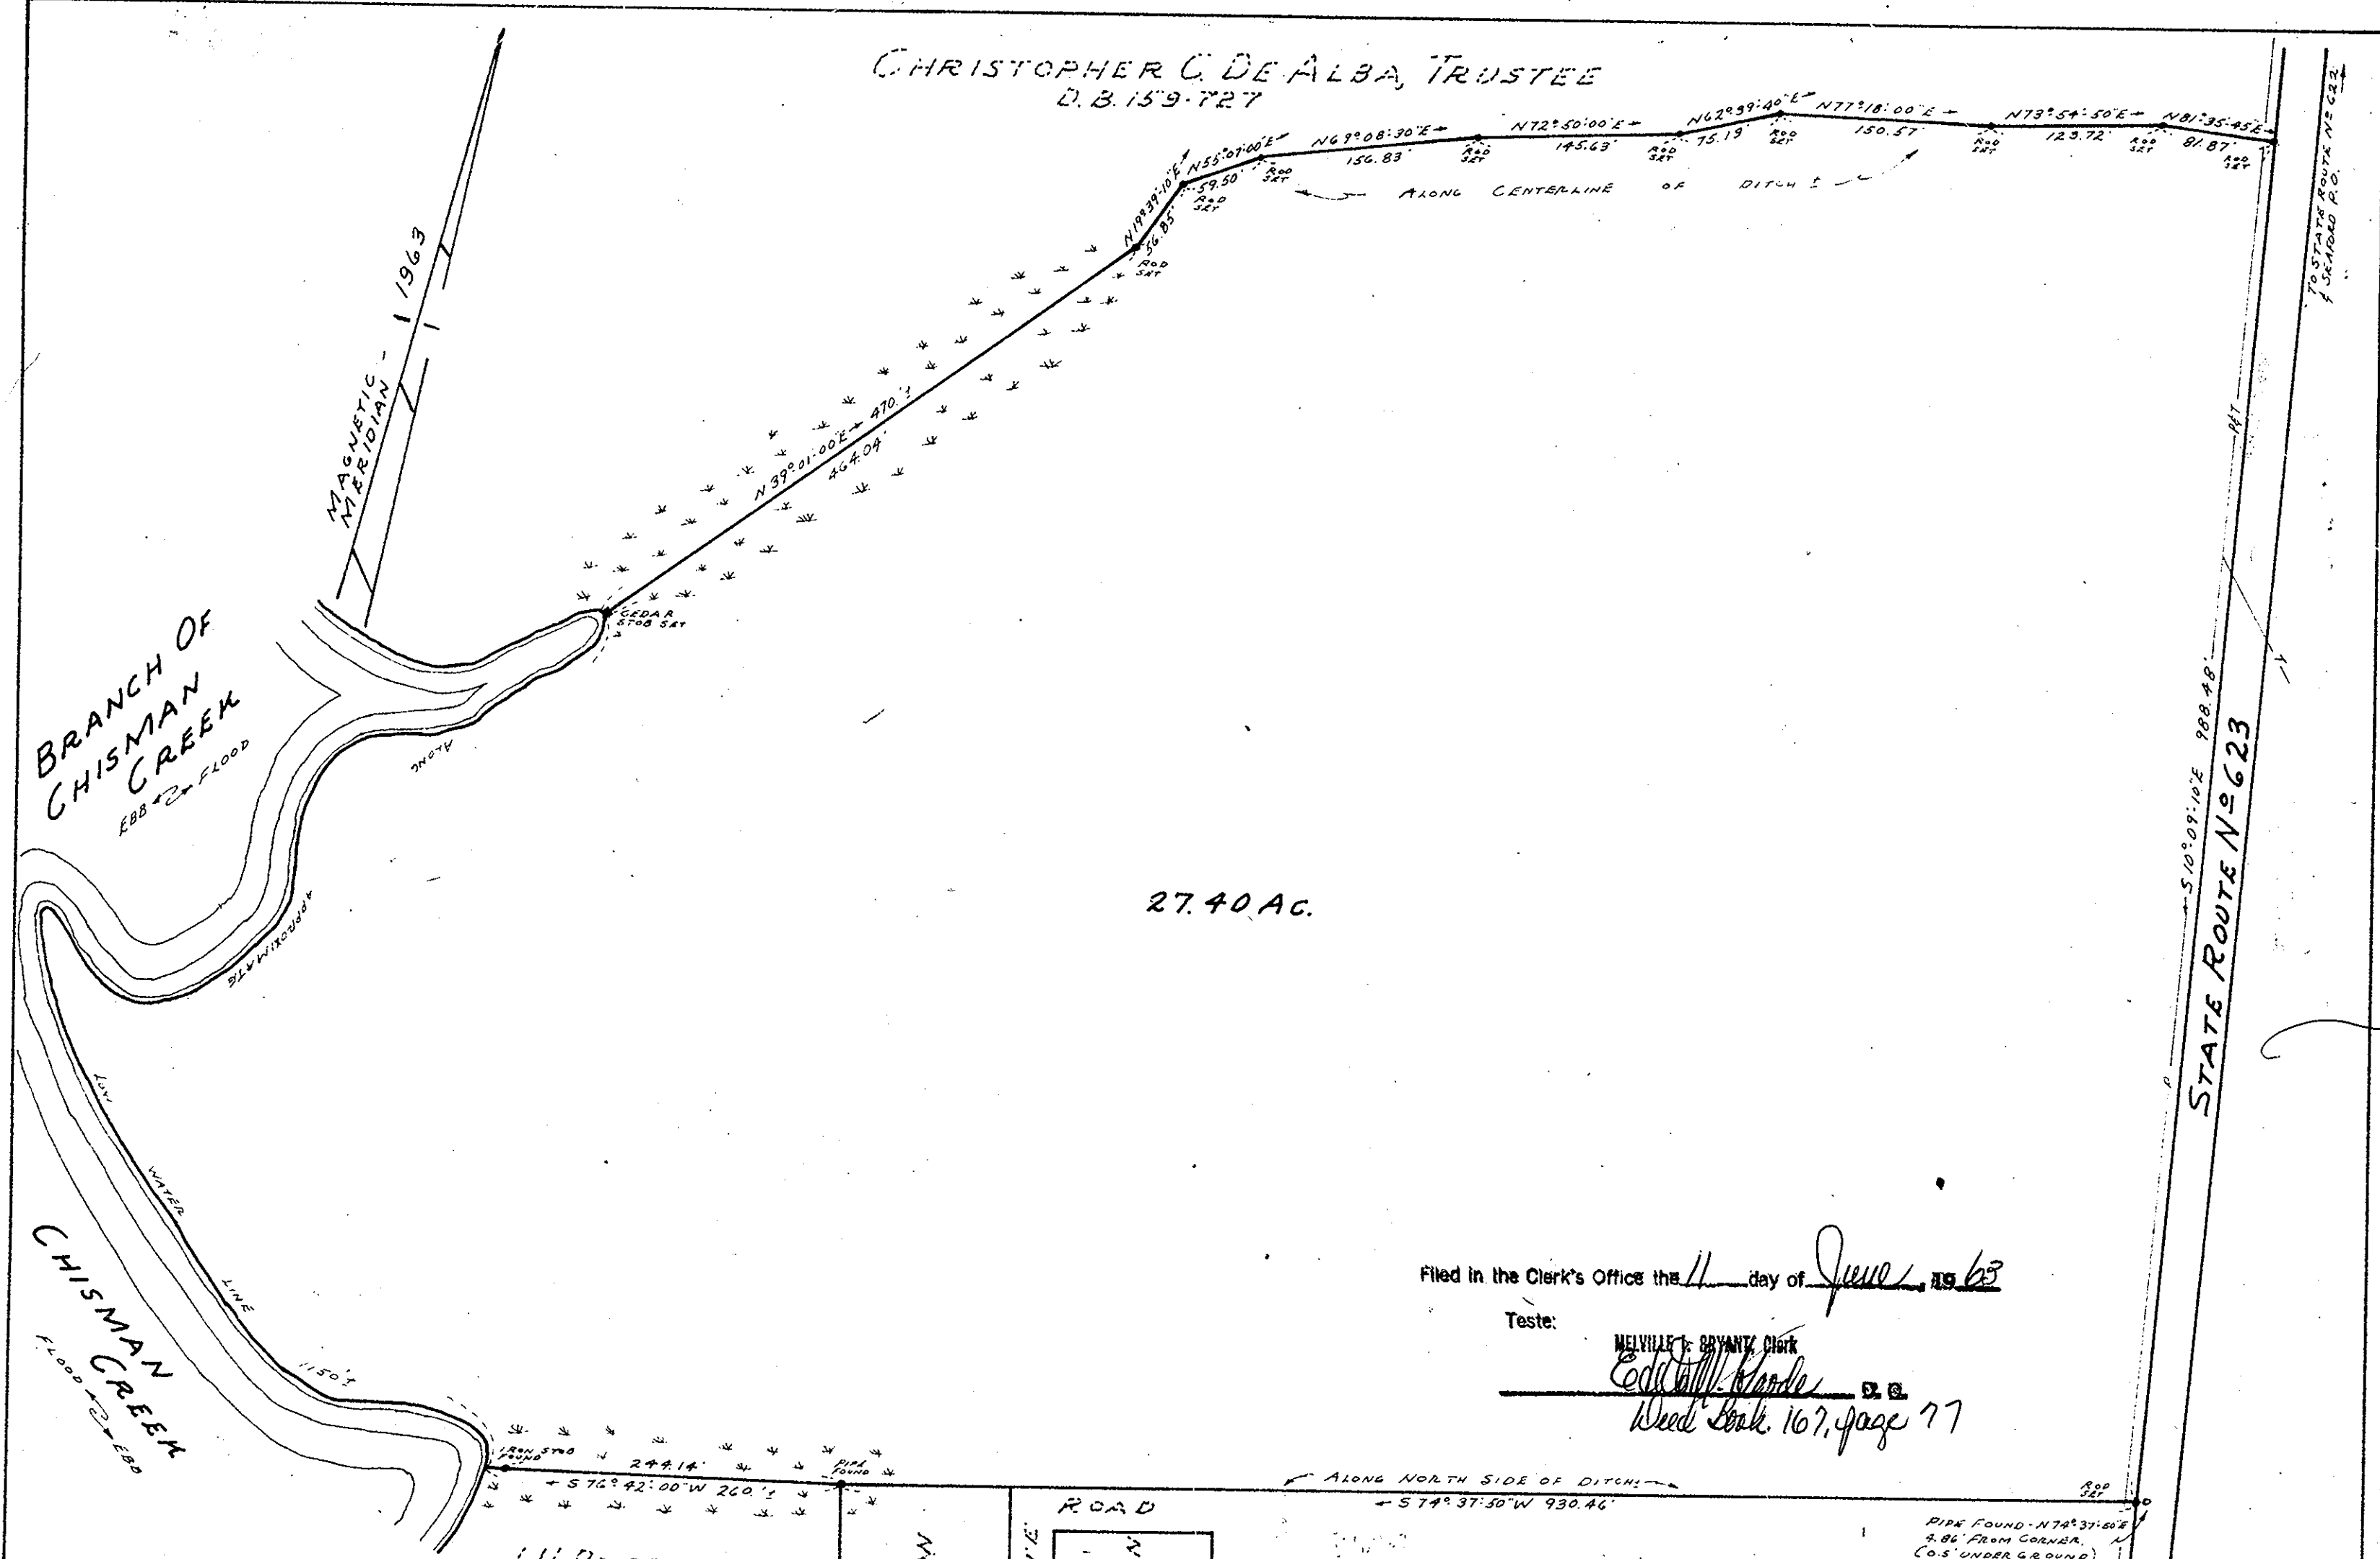

27.40 AC.

Filed in the Clerk's Office the 11 day of June, 1963

Teste:
MELVILLE T. BRYANT, Clerk
Edith M. Wade
Deed Book 167, page 77

J. H. PRESSON
D.B. 61-223

W.M. H. PRESSON &
JULIA BUTLER PRESSON
D.B. 121-402

30 FOOT PRIVATE ROAD
J. R. THOMPSON &
ETTA BUTLER THOMPSON
D.B. 140-271

J. H. PRESSON
D.B. 61-223

PLAT OF A PARCEL OF LAND LOCATED NEAR
SEAFORD POST OFFICE, GRAFTON DISTRICT, YORK
COUNTY, VIRGINIA, BEING IN THE NAME OF
CHRISTOPHER C. DE ALBA, TRUSTEE.

SCALE - 1" = 100'

MARCH 8, 1963

4280A-GYB

- NOTES:
1. NOTHING IN THIS PLAT OF SURVEY SHOULD BE CONSTRUED AS LIMITING ANY RIGHT THE PROPERTY OWNER OR ANY ADJOINING PROPERTY OWNER MAY HAVE ACQUIRED TO MEAN LOW WATER. THE SHORELINE AS SHOWN IS ALONG APPROXIMATE LOW WATER LINE.
 2. TITLE TO THIS PROPERTY WAS ACQUIRED BY D.B. 159-727.
 3. FOR PLATS OF PREVIOUS SURVEYS - R.B. 1 - PART 1 - PAGE 19 D.B. 61-223

WM. E. WALTERS
CERT. LAND SURVEYOR
MATHEWS VIRGINIA