


NOTE: Iron Pipes at all corners.
Bearings are clockwise.
Filed in the Clerk's Office the 15 day of August, 1963
Teste: Melville I. Bryant Clerk D. C.
PLAT of:
All of Lots #130, #131 and
Part of Lots # 34, # 40 & #133 of:
"THE COMMONS", Yorktown, Virginia
Property of:
GUS & OLARA L. DUMAS
Conveyed to:
MELV C. & MARGLE C. DUMAS
Scale: 1" = 40' August 1963
NELSON DISTRICT, YORK COUNTY, VIRGINIA

Filed in the Clerk's Office the 29 day of November 1963

Teste: Melville I. Bryant, Clerk D. C.

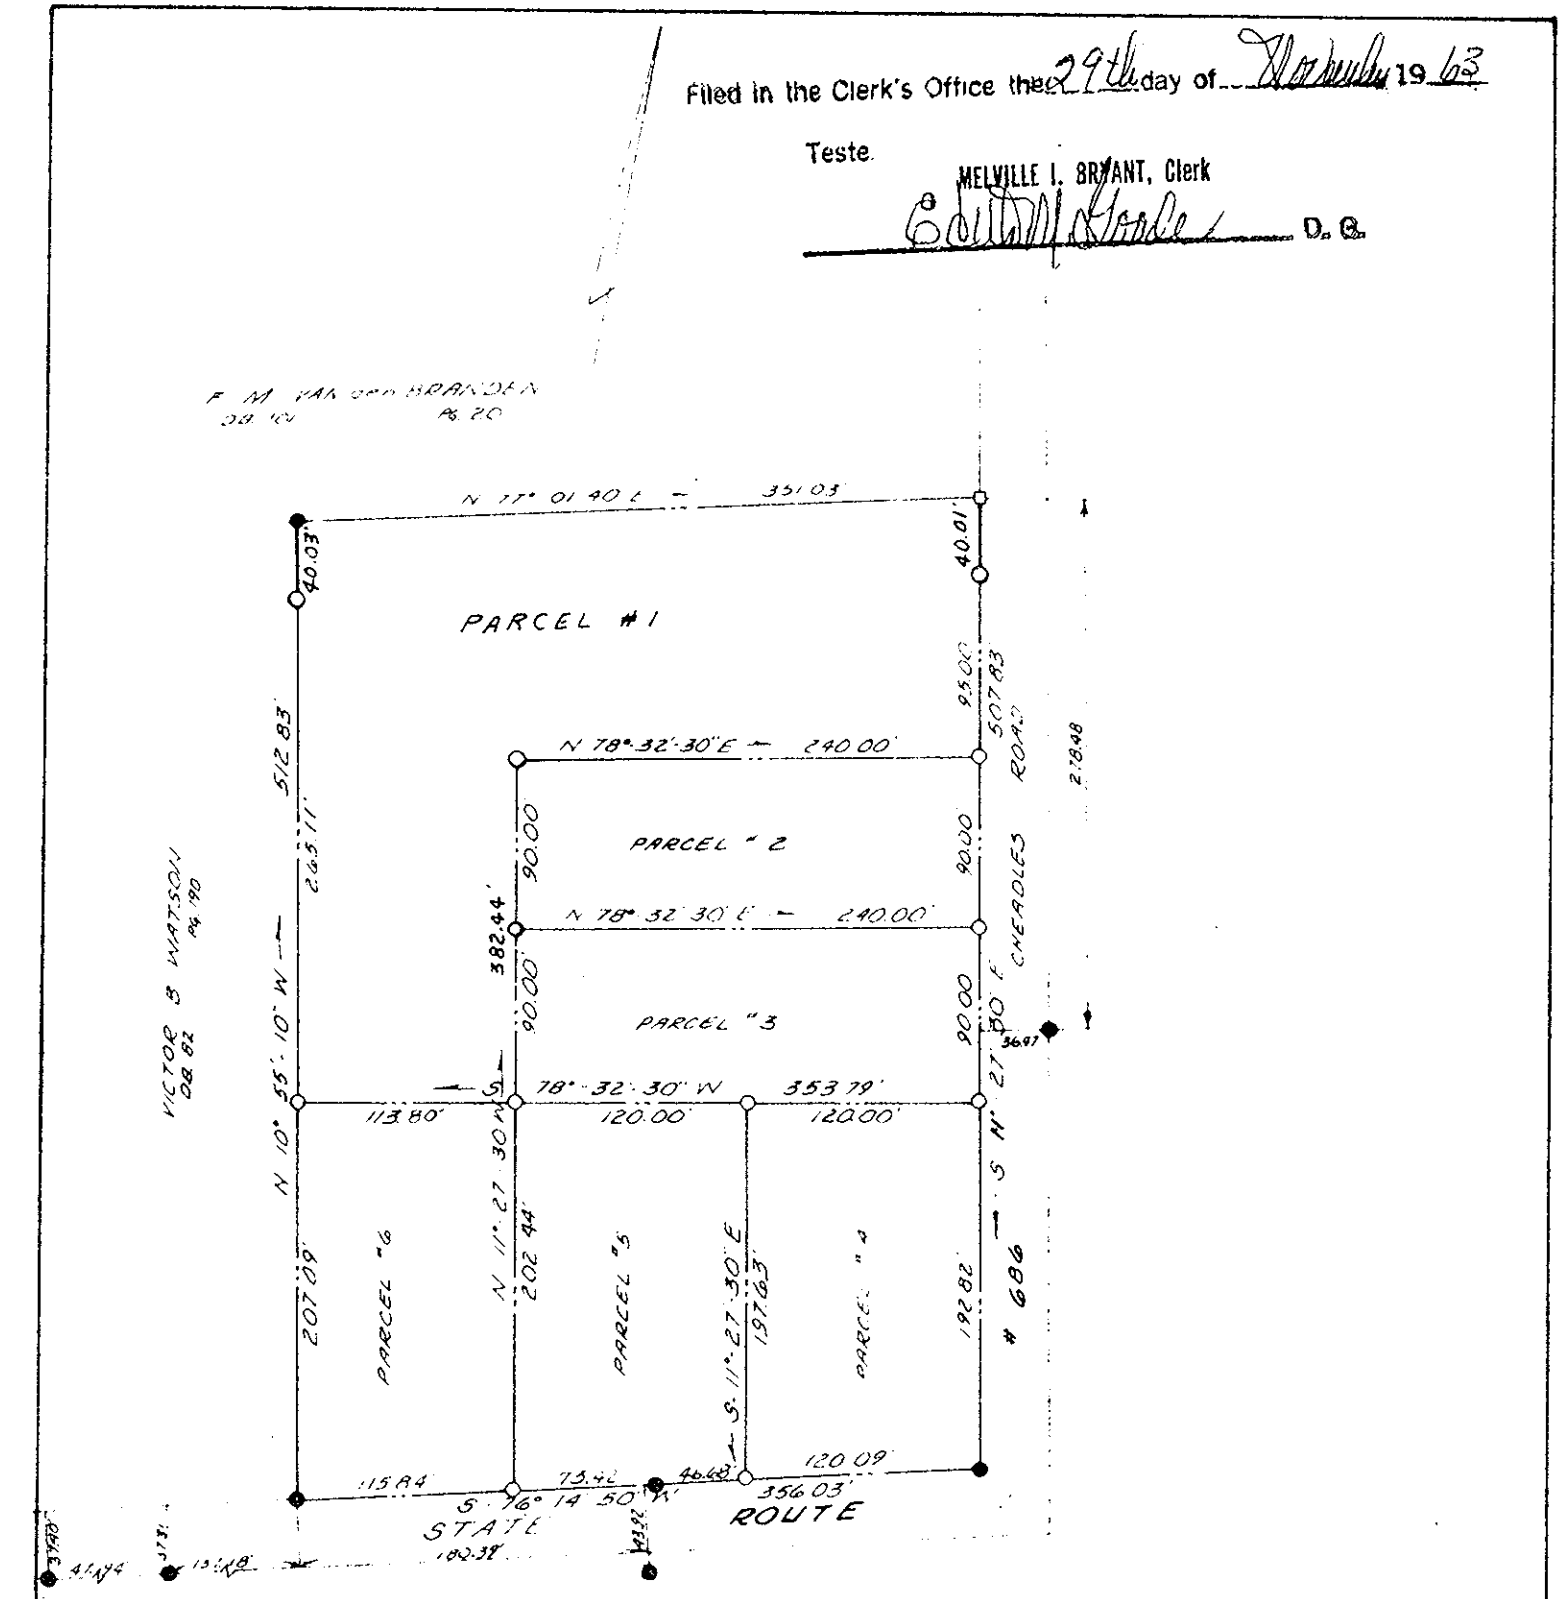

NOTE Reference is made to a plat made by J.M. Cochran, dated March 2, 1950, recorded in D.B. 162 PG 370

- Indicates iron pipe found
- Indicates iron pipe set
- Indicates conc. man found

PLAT OF PROPERTY OF
GEORGE W. & MARGARET M. HAMILTON
GRAFTON DISTRICT
YORK COUNTY, VIRGINIA
MURRAY & DISCHINGER-ENGINEERS
HAMPTON VIRGINIA
SCALE: 1" = 100' DATE: Dec 14, 1962
REVISIONS: NOV. 7, 1963 JOB NUMBER: 62-12-719

Hugh C. Dischinger
HUGH C. DISCHINGER, C.E. & C.L.S.