

VICINITY MAP
SCALE: 1" = 1/2 MILE

HANSON PARK

TOWN OF POQUOSON
YORK COUNTY
VIRGINIA

COENEN & ASSOCIATES, ENGINEERS
NEWPORT NEWS, VIRGINIA
SCALE: 1" = 100' APRIL 8, 1964

THIS IS TO CERTIFY THAT THE LAND EMBRACED IN THIS SUBDIVISION IS IN THE NAME OF WENDELL JIBBS WORMUM AND WAS ACQUIRED FROM W.G. WORMUM AND ETTA C. WORMUM BY DEED DATED NOV 8, 1954 AND OF RECORD IN THE COUNTY OF YORK, VIRGINIA, IN DEED BOOK 114 PAGE 379

THIS SUBDIVISION IS WITH THE FREE CONSENT AND IN ACCORDANCE WITH THE DESIRES OF THE UNDERSIGNED OWNERS AND PROPRIETORS.

Wendell Jibbs Wormum

I, Jon D Coenen, A NOTARY PUBLIC IN AND FOR THE CITY OF Newport News, VIRGINIA, DO HEREBY CERTIFY THAT THE ABOVE PERSONS WHOSE NAMES ARE SIGNED TO THE FOREGOING WRITING HAVE ACKNOWLEDGED THE SAME BEFORE ME IN MY CITY AND STATE AFORESAID.

GIVEN UNDER MY HAND THIS 10TH DAY OF MAY, 1964
MY COMMISSION EXPIRES FEB 12, 1966


Jon D Coenen
NOTARY PUBLIC

COUNTY OF YORK, VIRGINIA, TO WIT:
IN THE CLERK'S OFFICE OF THE CIRCUIT COURT FOR THE COUNTY OF YORK, THIS MAP WAS PRESENTED AND ADMITTED TO RECORD AS THE LAW REQUIRES.

DATE RS TESTE RS CLERK

TO THE BEST OF MY KNOWLEDGE AND BELIEF, ALL OF THE REQUIREMENTS AS SET FORTH IN THE ORDINANCE FOR APPROVING PLATS OF SUBDIVISIONS FOR RECORDATION IN THE COUNTY OF YORK, VIRGINIA, HAVE BEEN COMPLIED WITH, INCLUDING A 1/5000' CURSURE.

D.L. Gallant
D.L. GALLANT
CERTIFIED LAND SURVEYOR

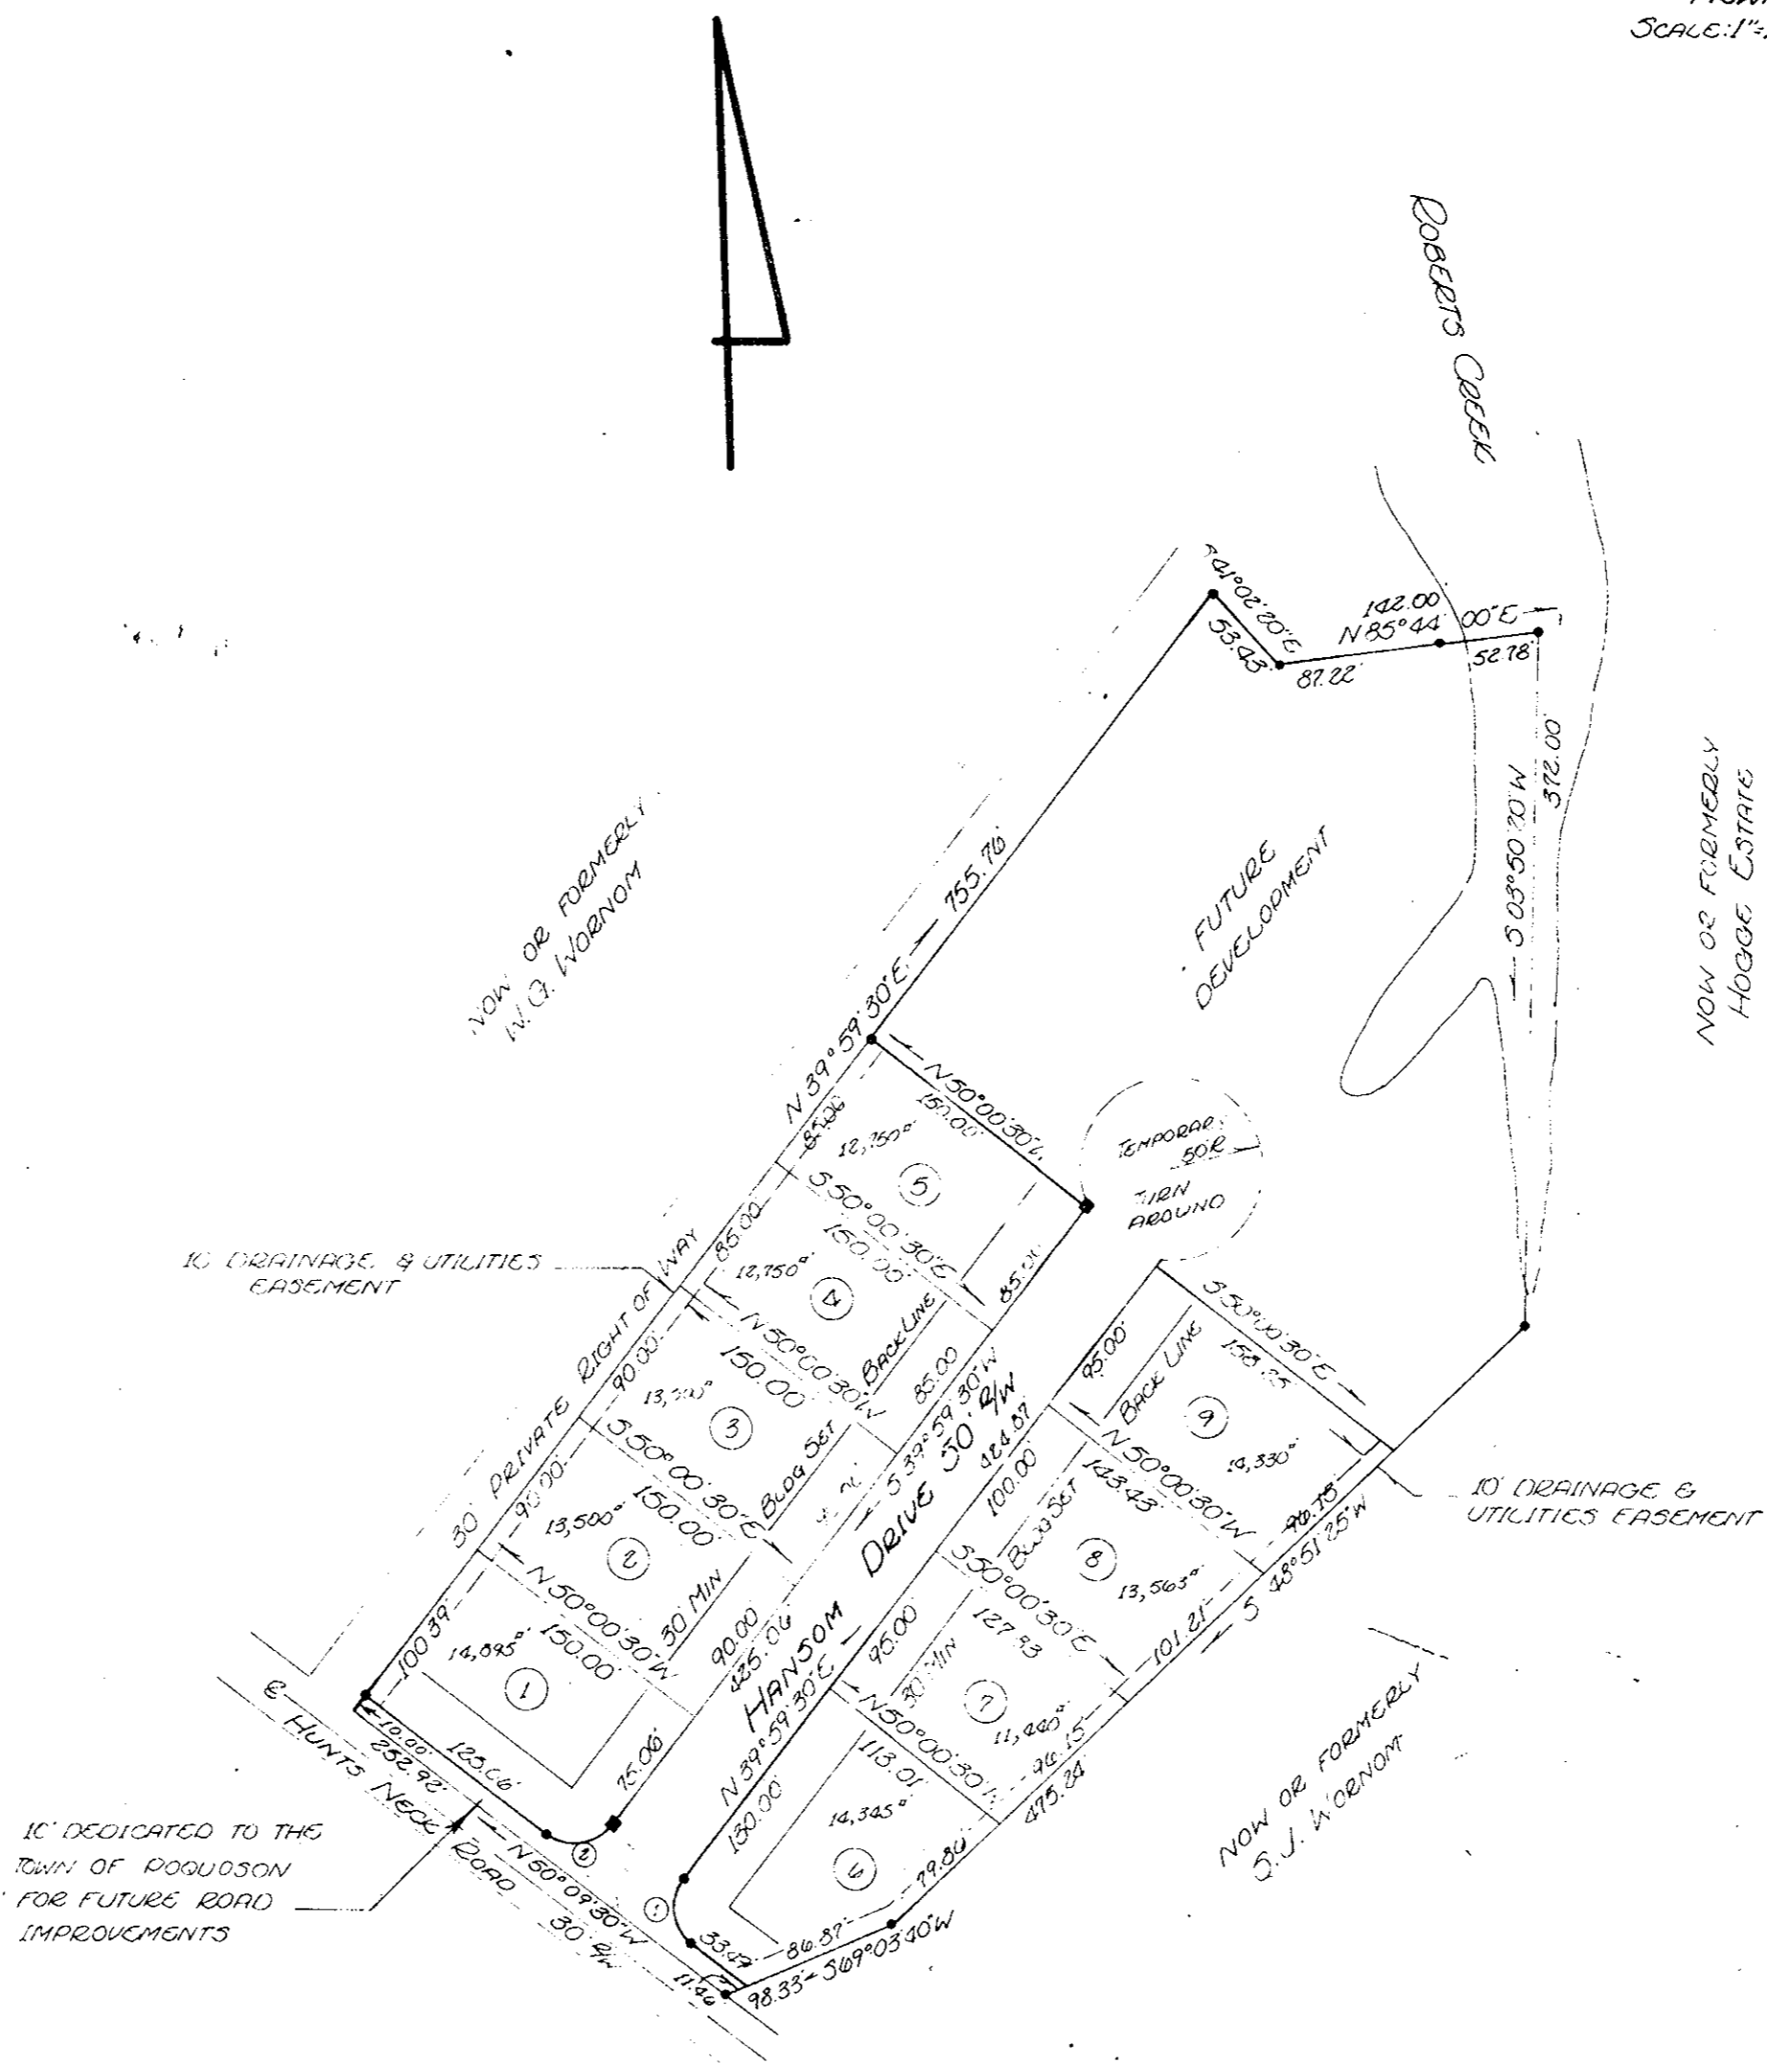

LOT AREA - 2.78 AC.
RW AREA - 0.75 AC.
TOTAL AREA - 3.53 AC.

NO.	DELTA	RAD.	TAN.	ARC	CHORD	CH. BNG.
1	90° 09' 00"	25.00	25.06	39.34'	35.40'	N65° 05' 00" W
2	89° 51' 00"	25.00	24.93	39.20'	35.31'	S84° 05' 00" W

10' DEDICATED TO THE TOWN OF POQUOSON FOR FUTURE ROAD IMPROVEMENTS

Filed in the Clerk's Office the 21 day of May, 1964

Teste McVilvie J. Bryant, Clerk

APPROVED FOR THE TOWN OF POQUOSON

William P. Larrett
TOWN MANAGER, TOWN OF POQUOSON

DATE 5-21-64