

Plat Book No. 7 Page 118

**E. K. PETTITT**  
**PLAT OF BOUNDARY SURVEY**  
145.93 ACRES  
NEAR WILLIAMSBURG  
BRUTON DIST., YORK Co., VIRGINIA  
Scale: 1" = 200' 11 JAN. 1963


STATE OF VIRGINIA  
COUNTY OF JAMES CITY, to-wit:  
I, Anette Karel Journey, A Notary Public in and  
for the County and State aforesaid, do hereby  
certify that John N. Bozarth, whose name is  
signed to this plat, acknowledged the same  
before me in my said County and State afore-  
said. Given under my hand this 2nd day of  
December, 1964. My commission expires:  
January 18, 1966.

*Anette Karel Journey*  
Notary Public


I hereby certify that the boundary line as shown on this plat between the  
property now or formerly belonging to E. K. Pettitt and the property standing  
in the name of John N. Bozarth is the agreed boundary line between the properties  
as shown hereon. Given under my hand this 2nd day of December, 1964.

*John N. Bozarth*  
John N. Bozarth

JOHN T. ZAHAROV, EST.  
AS PER PLAT OF C.E. TOMKINS, JR.  
15 PER PLAT OF C.E. TOMKINS, JR.  
3051.28'  
3033.17'

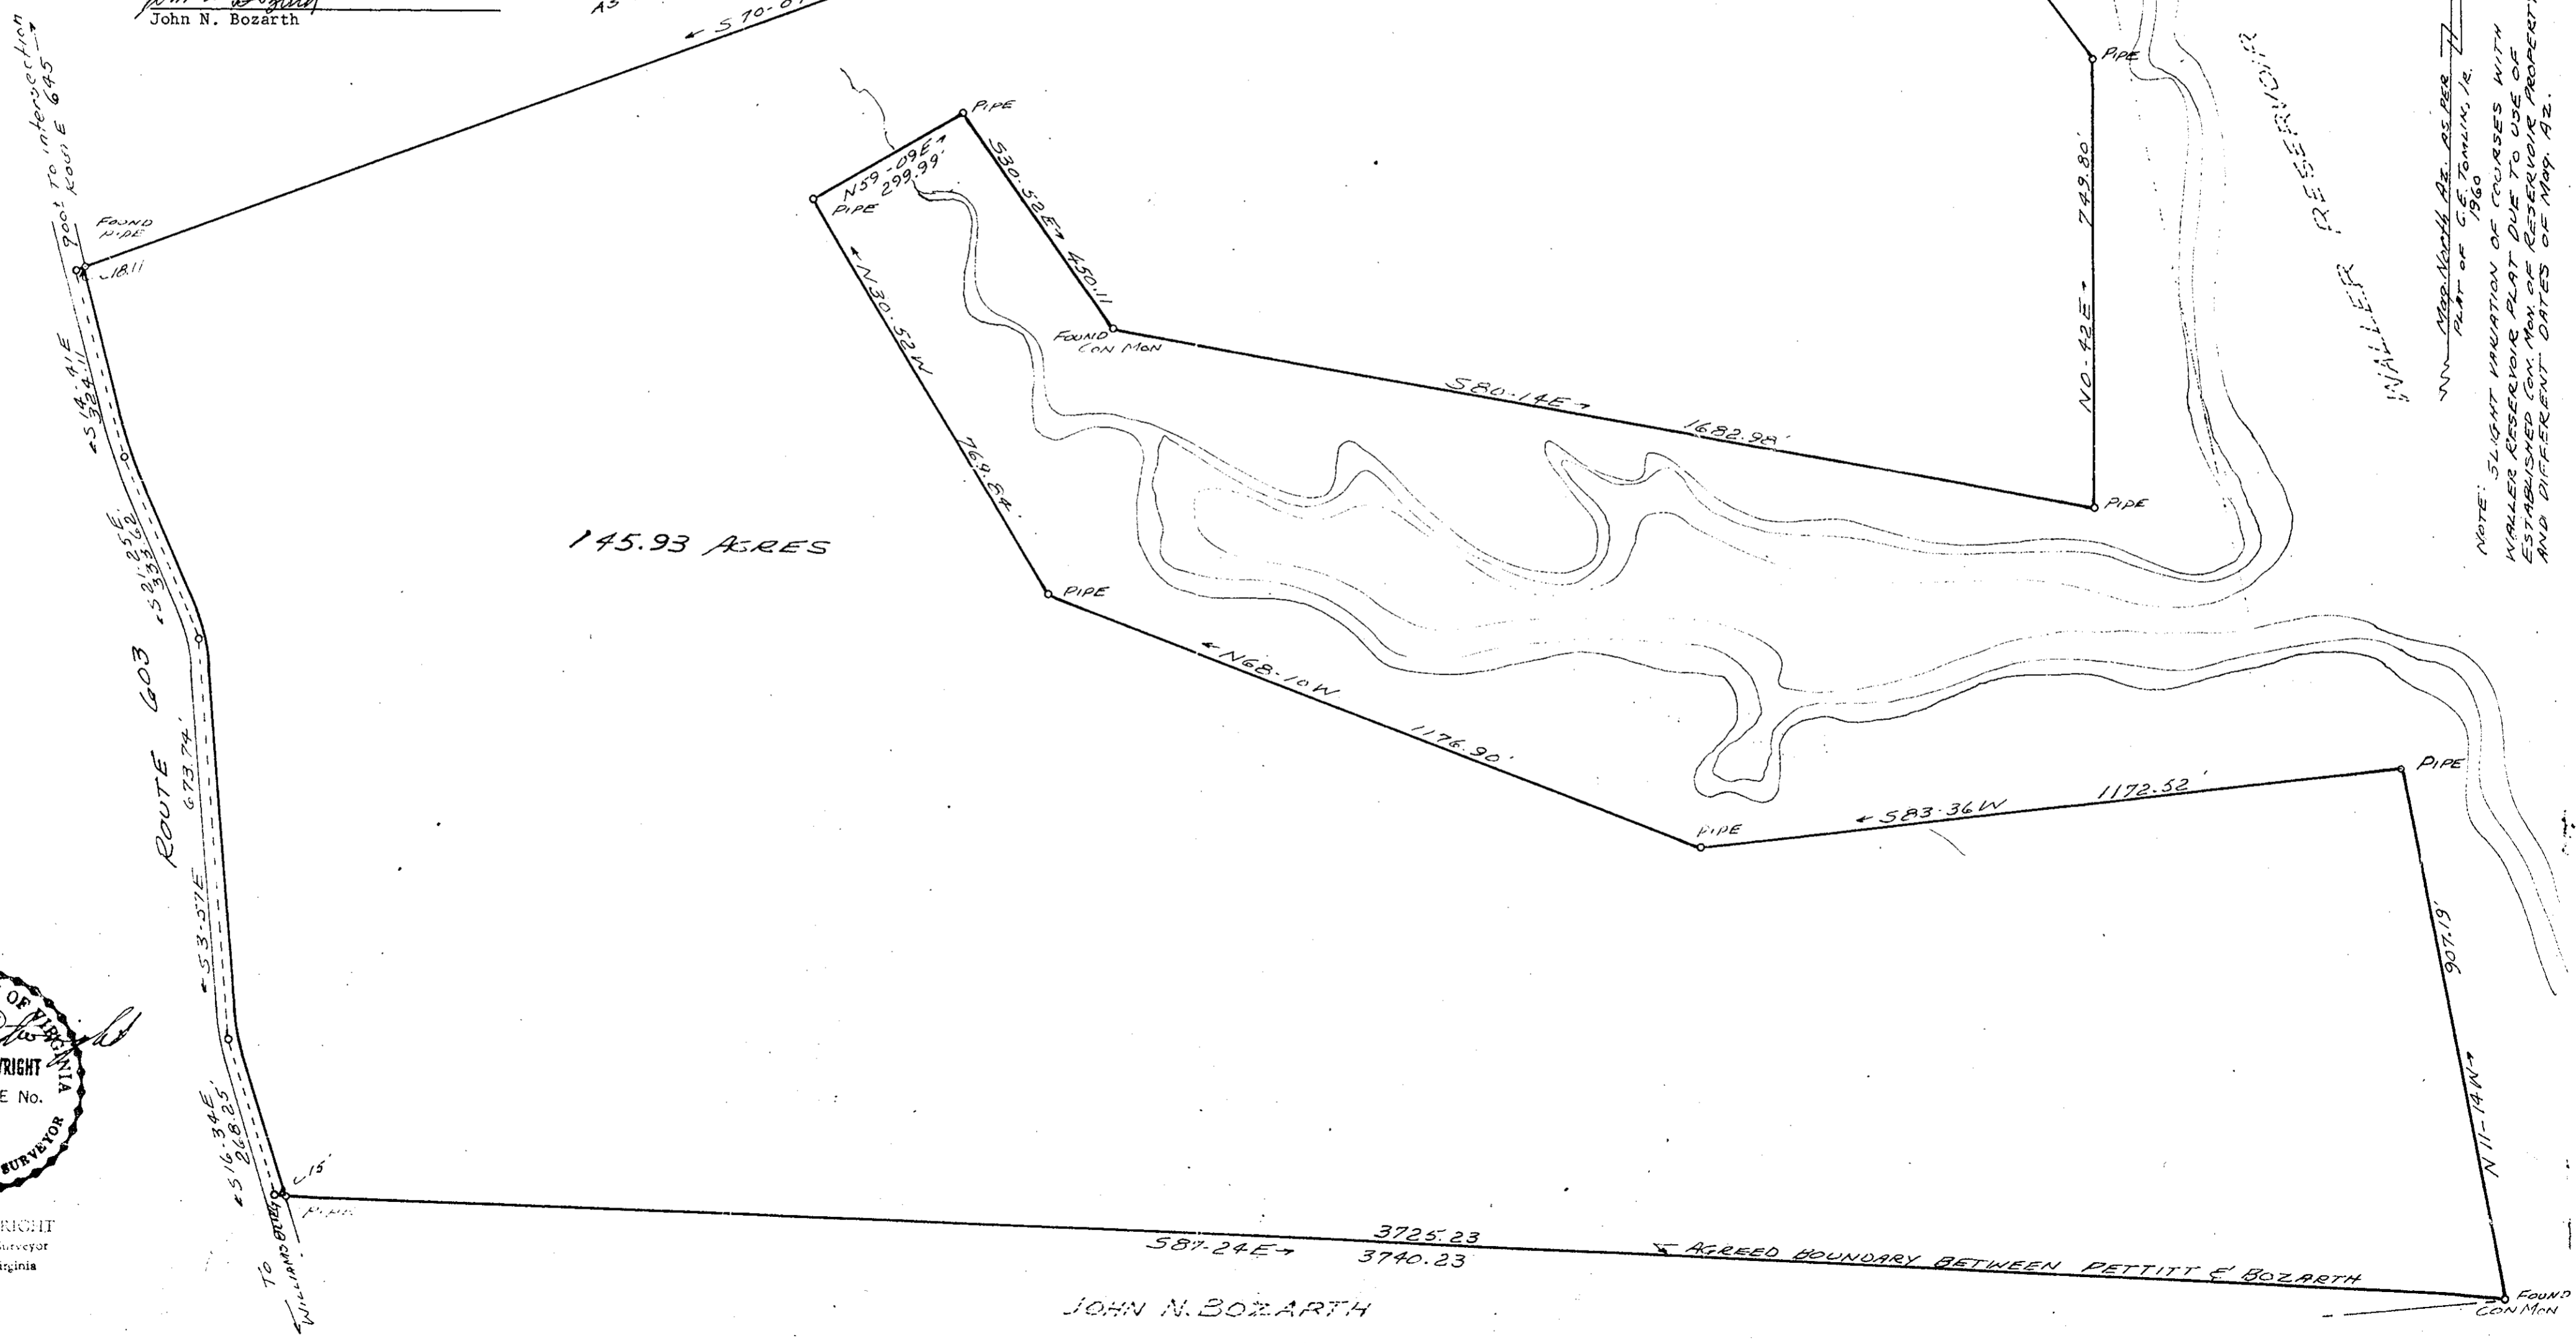

NOTE: SLIGHT VARIATION OF COURSES WITH  
WALLER RESERVOIR PLAT DUE TO USE OF  
ESTABLISHED CON. MON. OF RESERVOIR PROPERTY  
AND DIFFERENT DATES OF 1899, 1921.

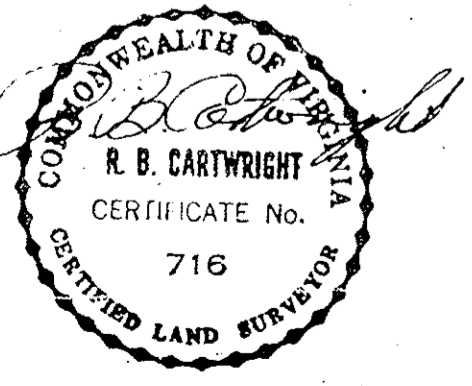

R. B. CARTWRIGHT  
Certified Land Surveyor  
West Point, Virginia  
6JCI

JOHN N. BOZARTH