


Filed in the Clerk's Office the 12 day of Jan, 1963

Teste Melville J. Bryant, Clerk

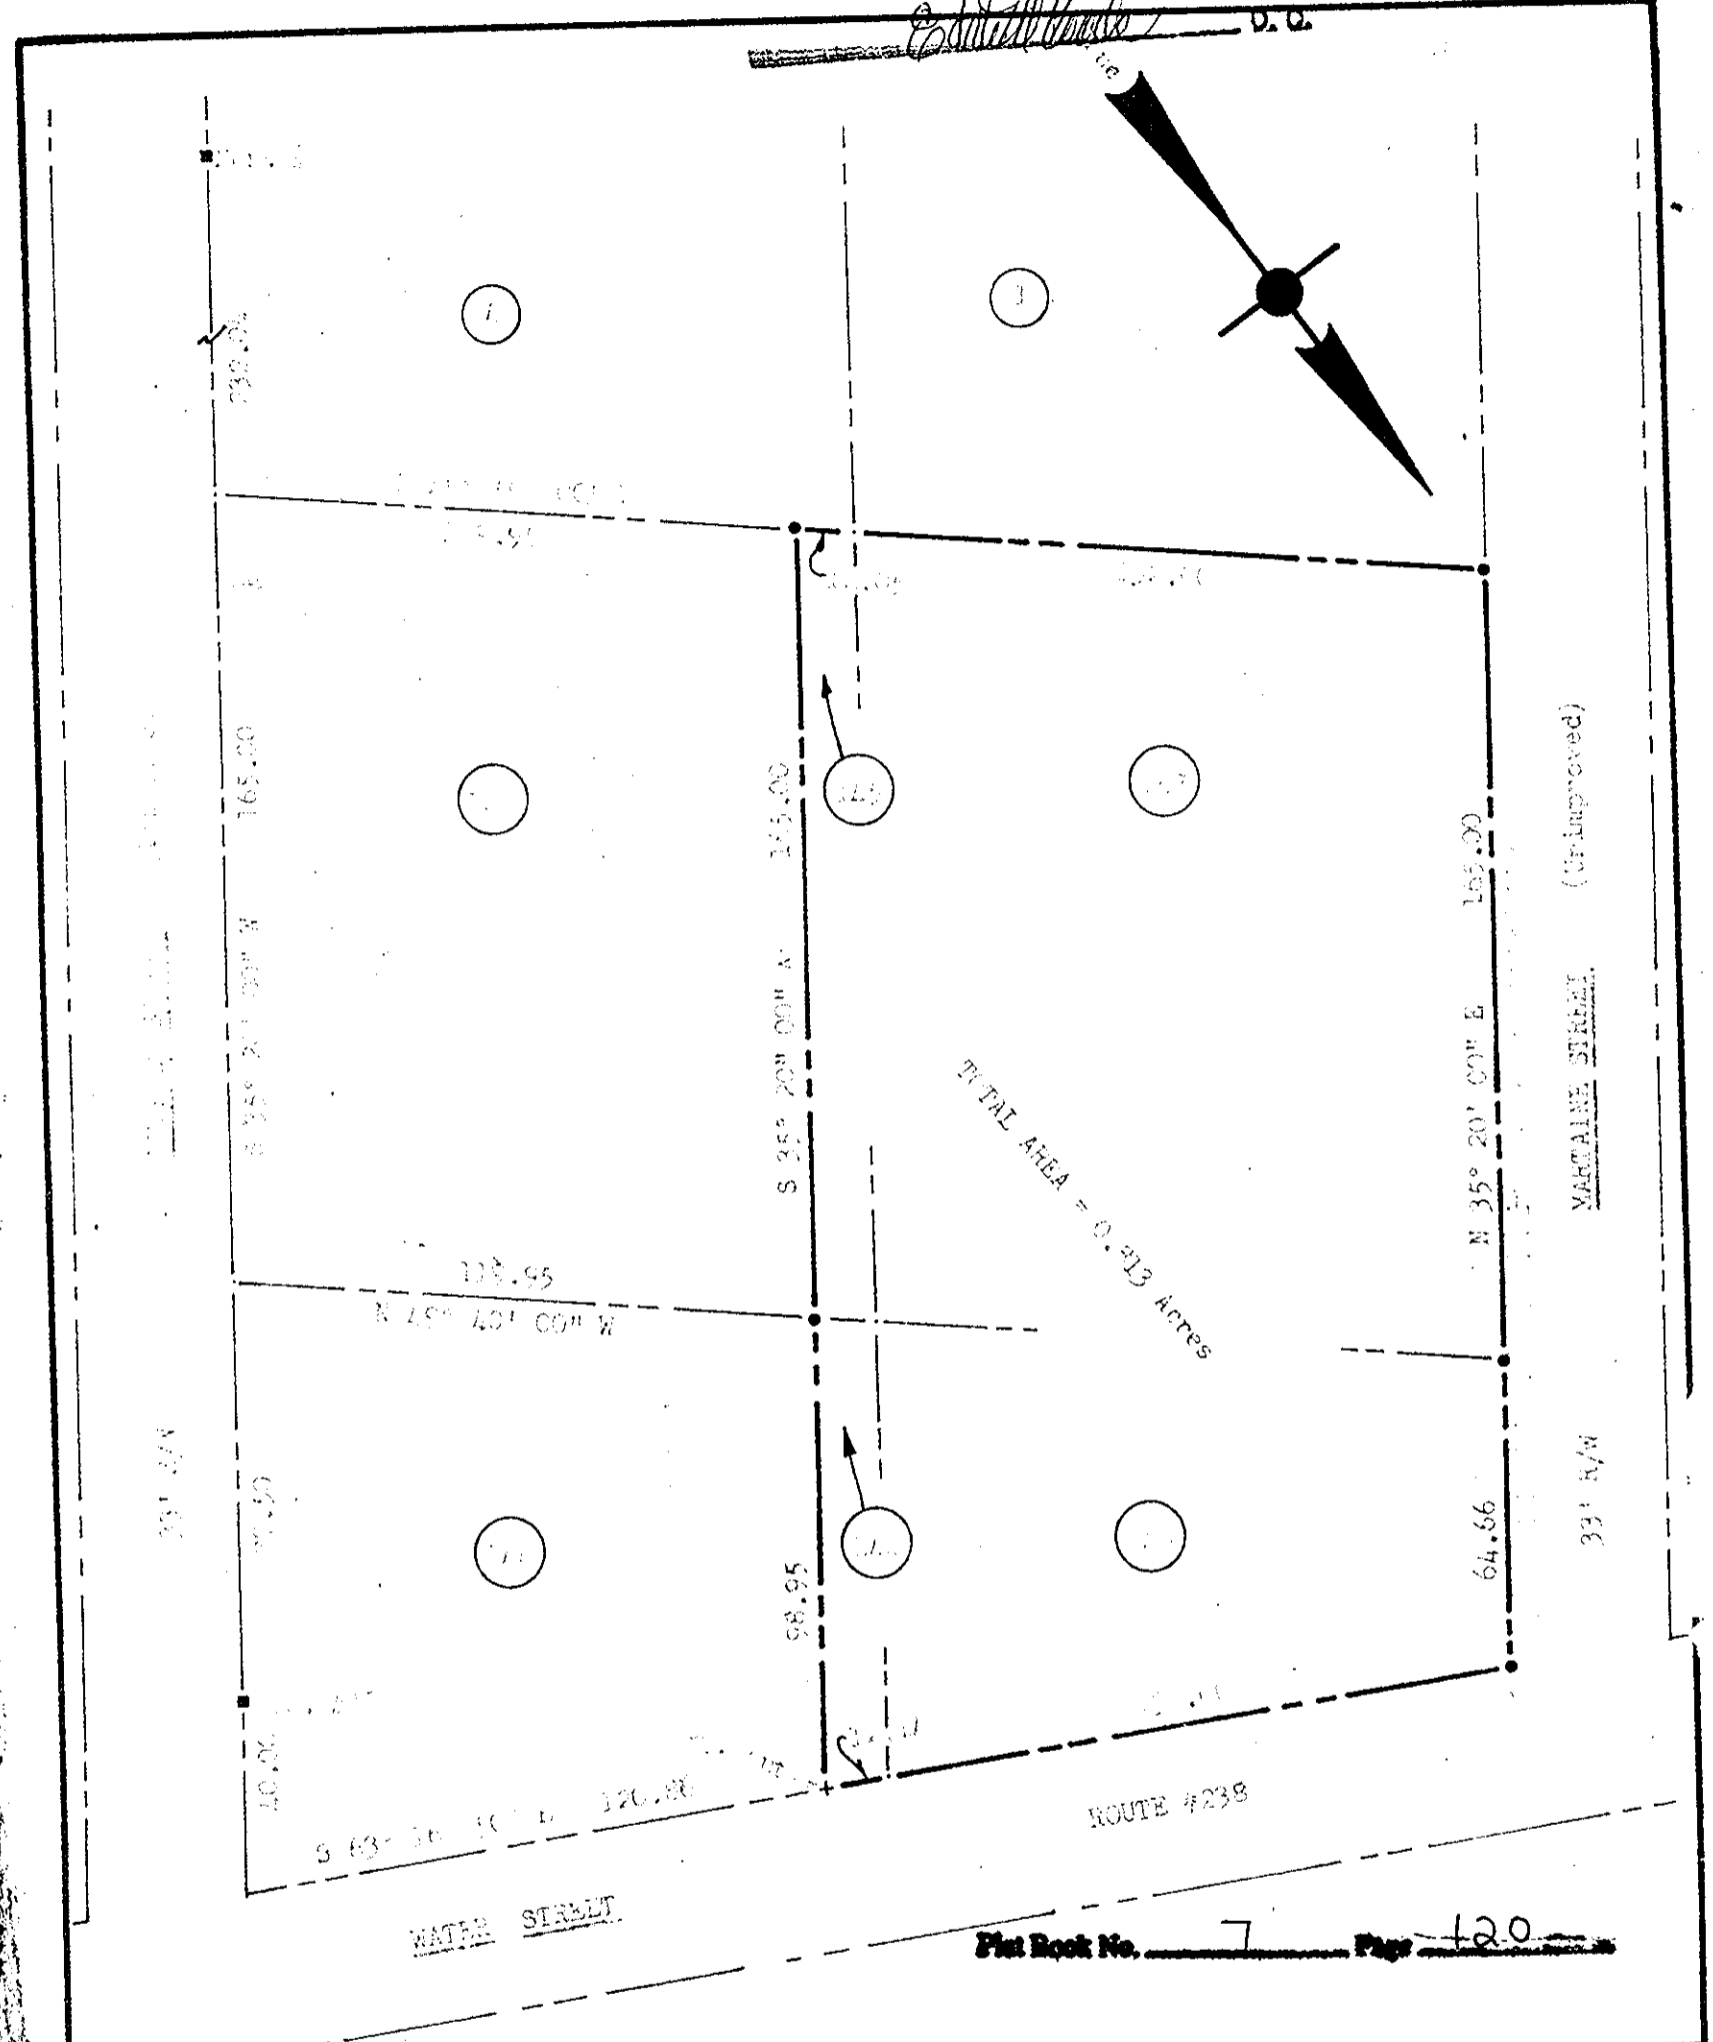

Plat Book No. 7 Page 120

NOTE: Iron Pipes at all corners except as shown.

Bearings are clockwise.


Distance between Mon. #17 & Mon. #18:
Theo.: 485.54
Act.: 484.54

STEPHEN STEPHENS
CERTIFIED LAND SURVEYOR
154 WINSTON DRIVE
PHONE: CA 95432 - WILLIAMSBURG, VA

PLAT OF:
All of Lots #146 & #147
& Part of Lots #144 & #145 of:
"THE COMMONS", Yorktown, Virginia
Standing in the Name of:
NICK & MARIE (MARY) BATHENS
Scale: 1" = 40' June 1963

JOB #54

DAISY LEWIS

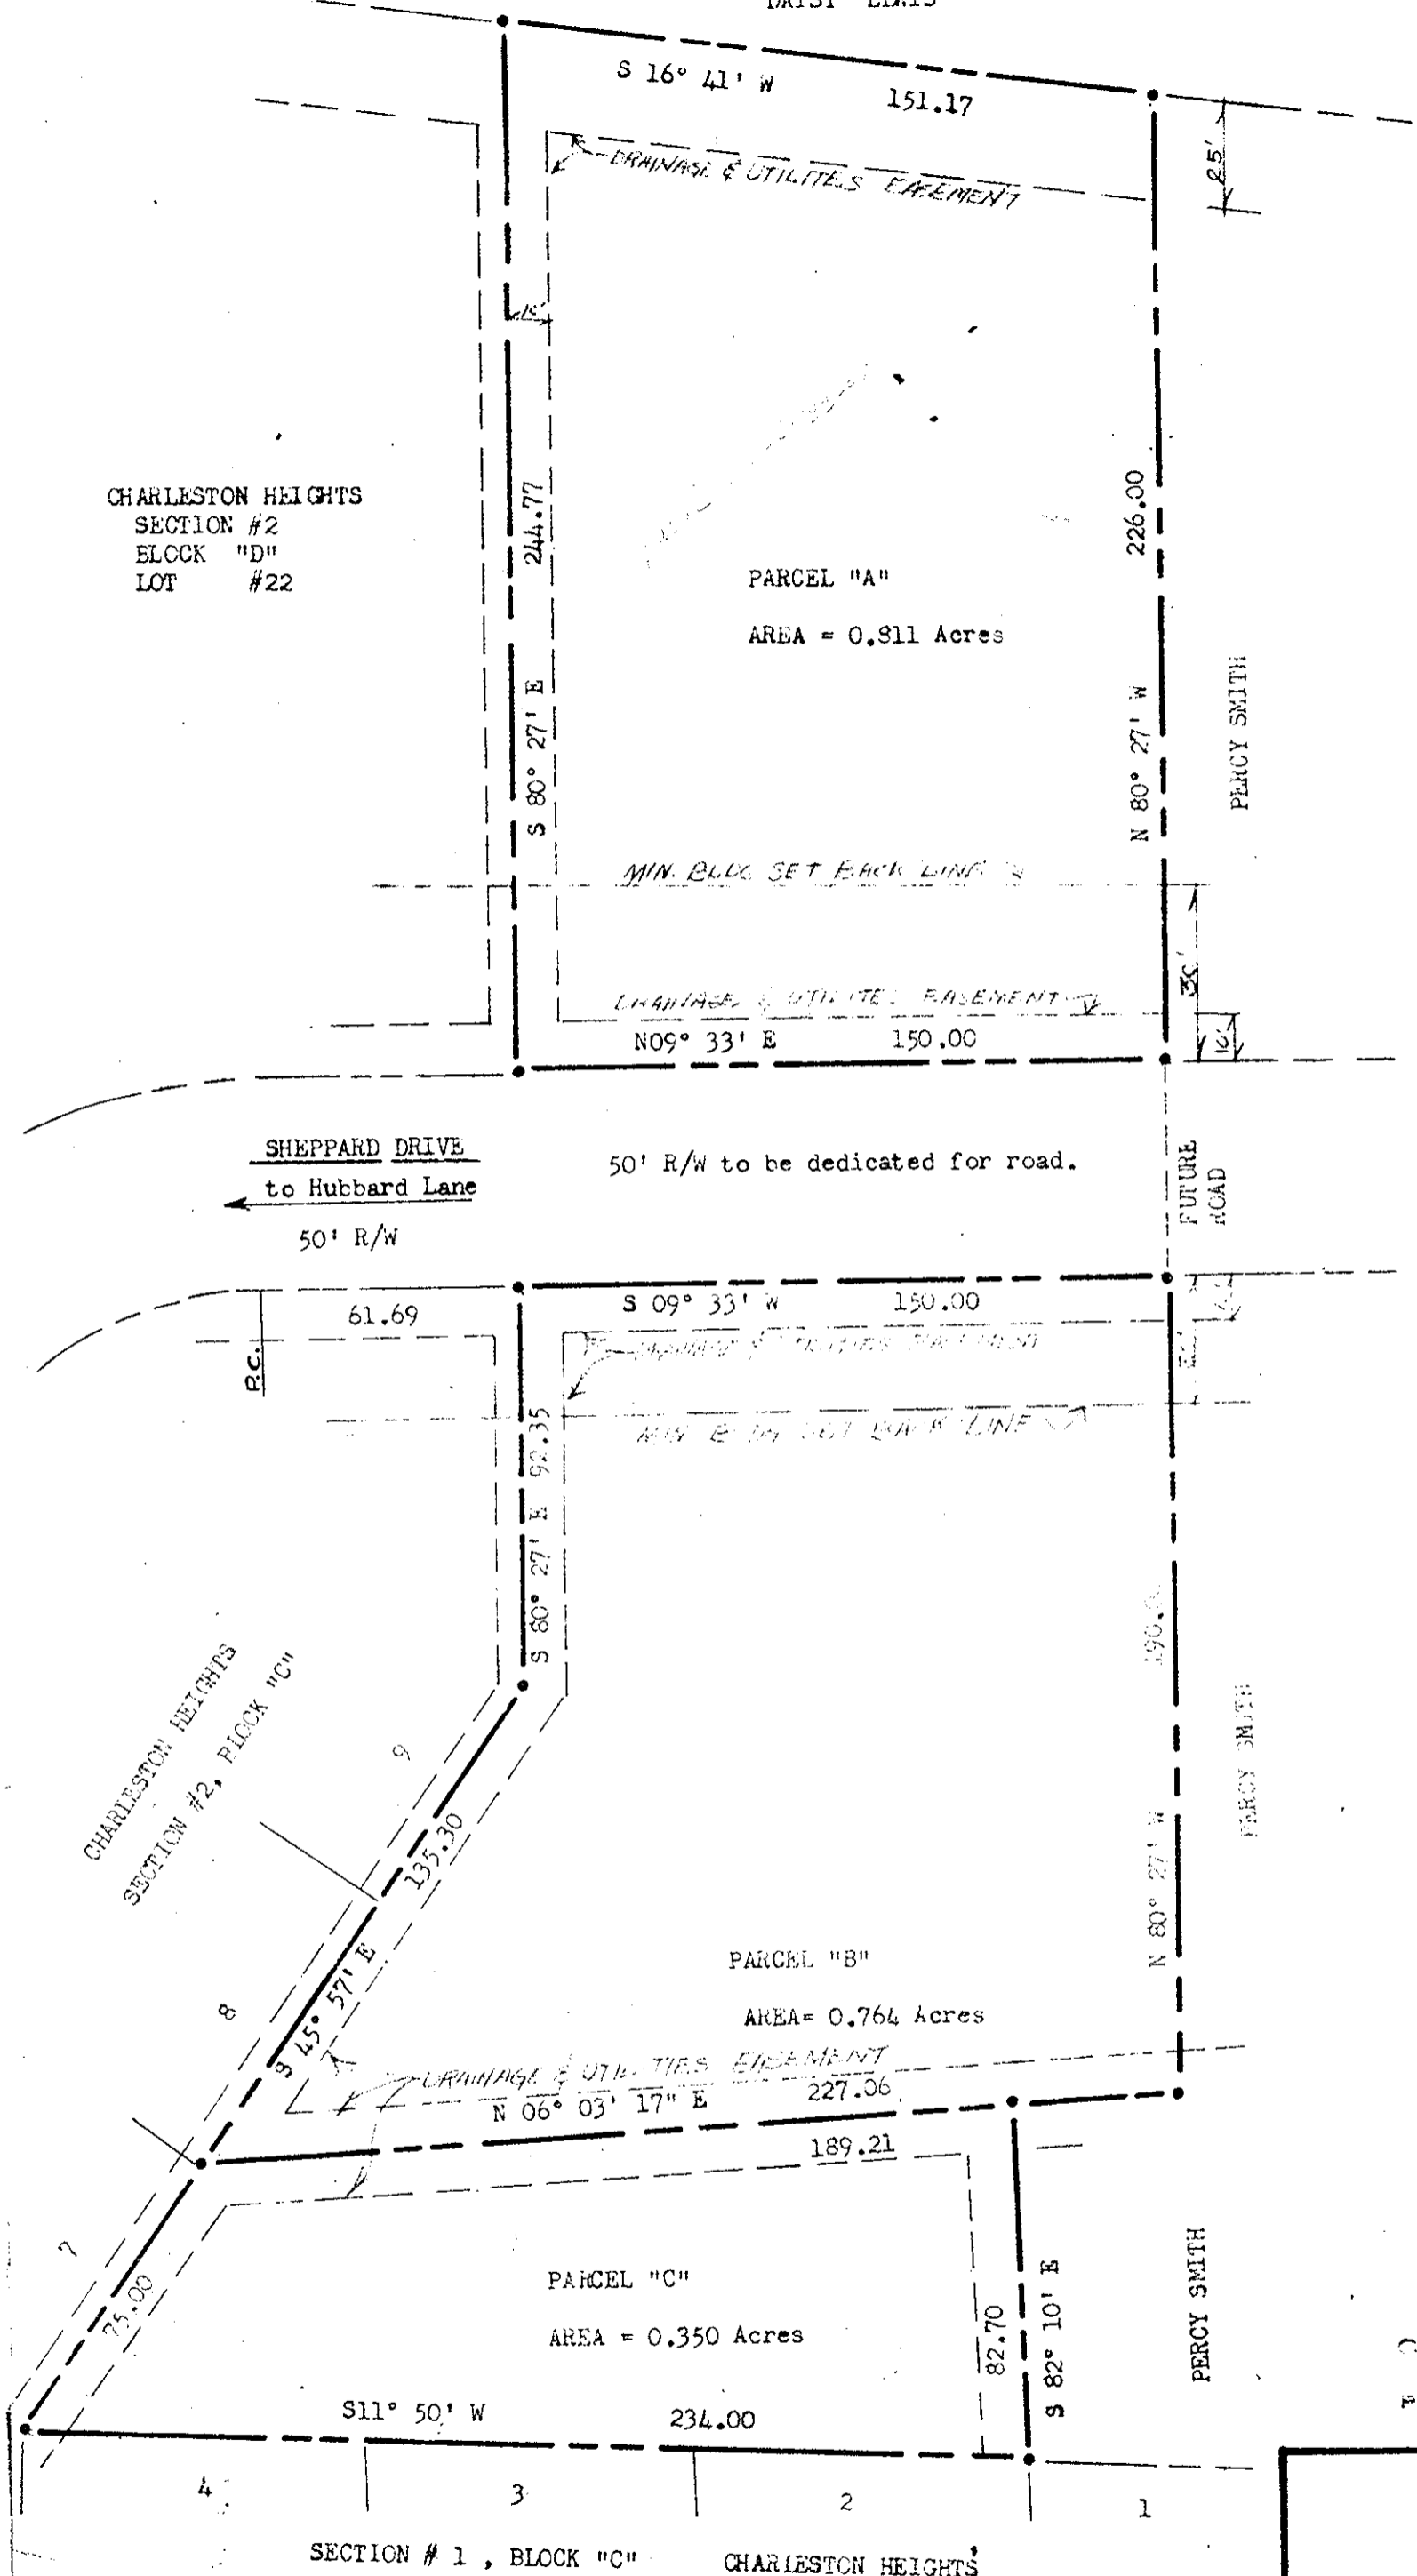

CHARLESTON HEIGHTS
SECTION #2
BLOCK "D"
LOT #22

PARCEL "A"
AREA = 0.811 Acres

PARCEL "B"
AREA = 0.764 Acres

PARCEL "C"
AREA = 0.350 Acres

SECTION # 1, BLOCK "C" CHARLESTON HEIGHTS

Deed Book 182, Page 41.

Plat Book No. 7 Page 120



STEPHEN STEPHENS
CERTIFIED LAND SURVEYOR
154 WINSTON DRIVE
PHONE: CA 95432 - WILLIAMSBURG, VA

PLAT OF:
PARCELS "A", "B", and "C";
Adjoining CHARLESTON HEIGHTS, SECTION #2,
Property of:
PERCY SMITH
Scale: 1" = 40. Sept. 1963
BRUTON DISTRICT, YORK COUNTY, VIRGINIA

