


GREENSPRINGS
SECTION "A"
DEVELOPMENT

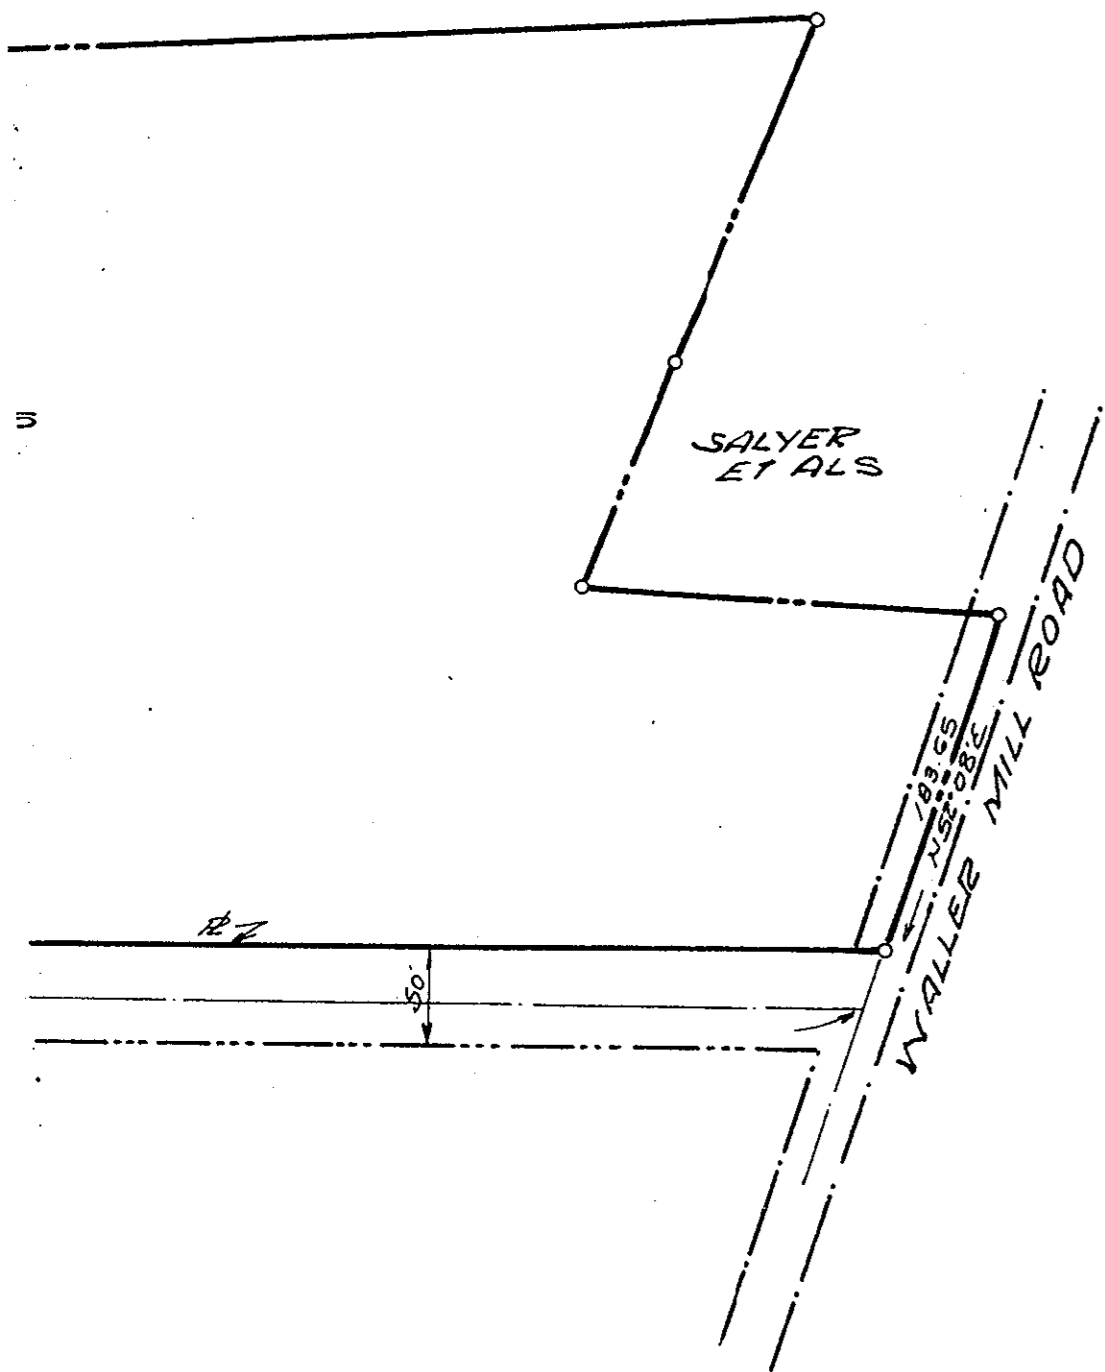


Plat Book No. 7 Page 176

PLAT SHOWING EXISTING,
PROPOSED AND FUTURE STREETS
ON PART OF THE PROPERTY
STANDING IN THE NAME OF
GREENSPRINGS, INC.
BRITTON DISTRICT
YORK COUNTY, VIRGINIA
SCALE: 1"=100' SEPT. 20, 1965

No. 11

Handwritten initials and signature:
H.C.D.
L.A.B.
J.R.

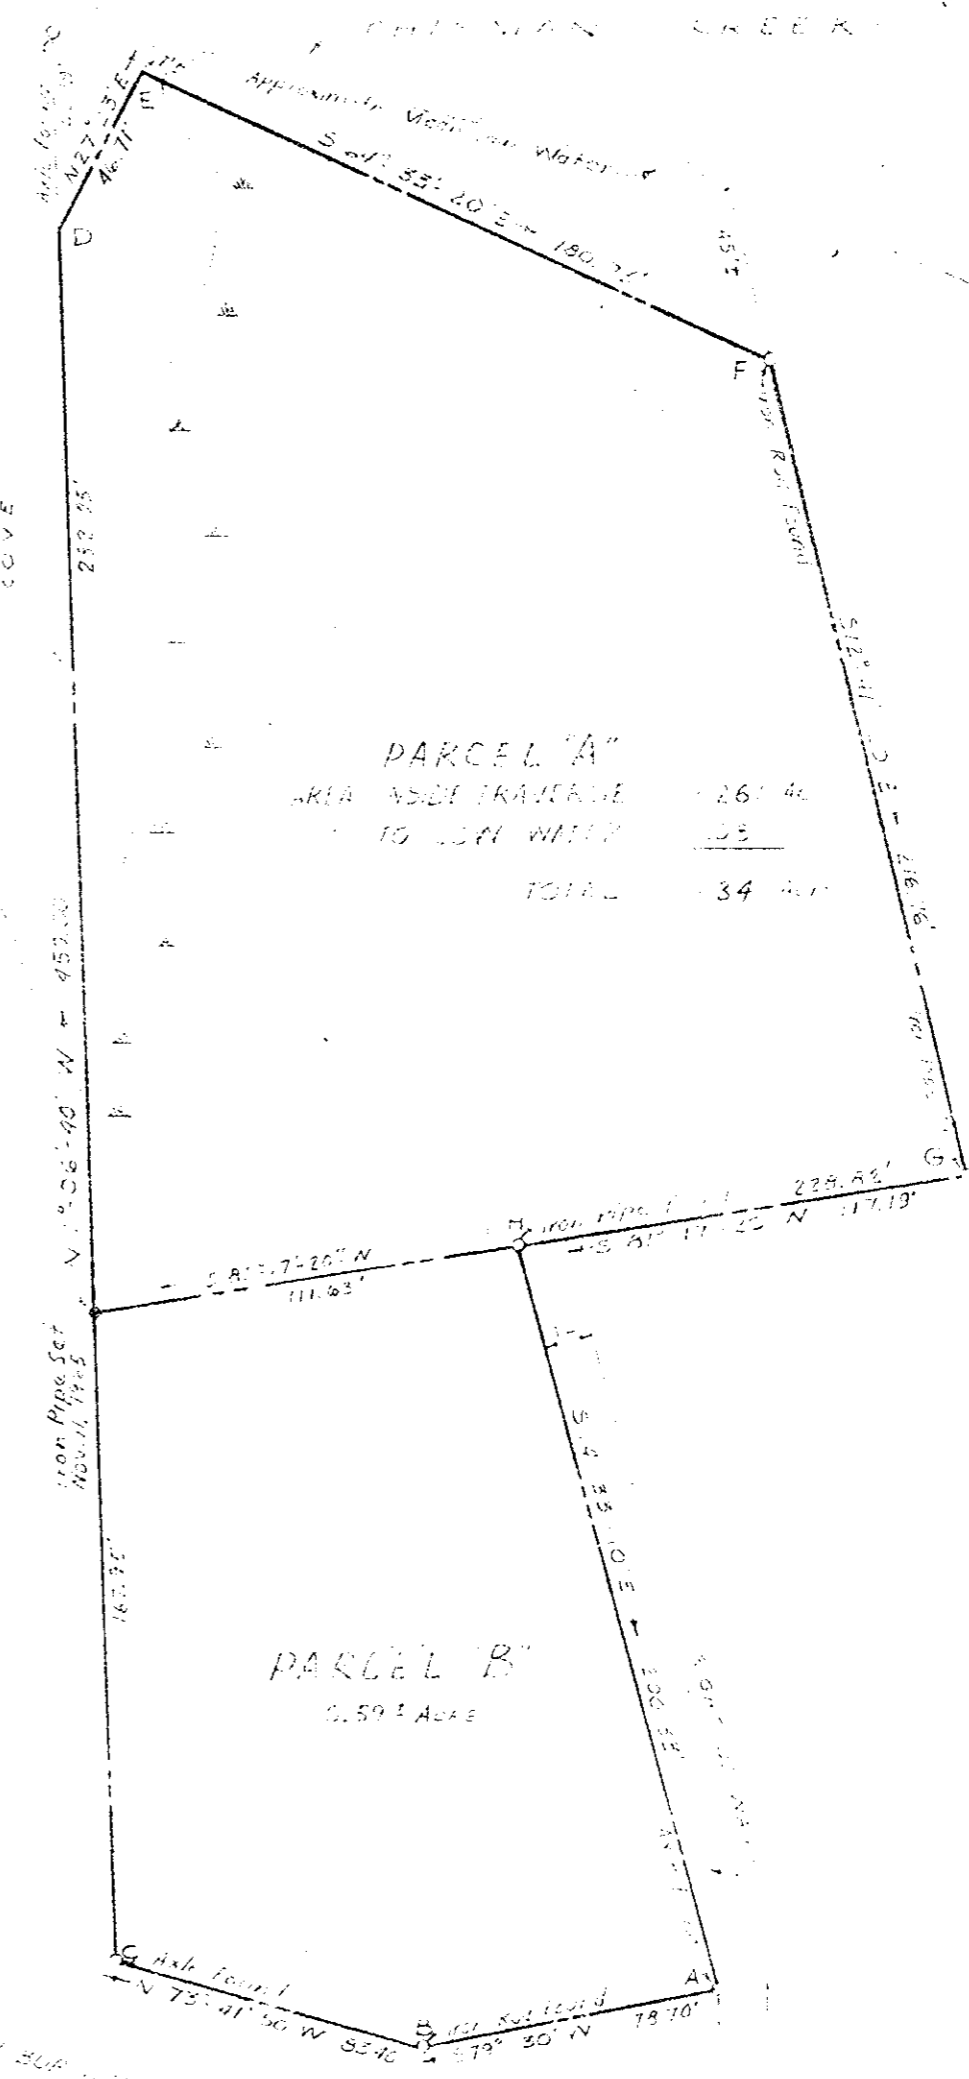

PARCEL "A"
AREA 450.1 TRAVERSE = 261.46
TO JOHN WILLY = 53
TOTAL = 34.41

PARCEL "B"
0.591 Acres

Deed Book 192 Page 275.

Plat Book No. 7 Page 177

PLAT OF PROPERTY
TO BE CONVEYED TO
HERBERT S. & CARROLL L. MANOR
Grafton District
York County, Virginia

HUGH C. DISCHINGER, C.E., S.L.S.
NOTE
REVISED Nov. 11, 1965
To Show Parcels "A" & "B"

MURPHY & D. J. JENSEN ENGINEERS
HAMILTON, VA.
REVISED
Nov. 11, 1965

North Magnetic Compass
Feb. 8, 1962