


RECORD MERIDIAN

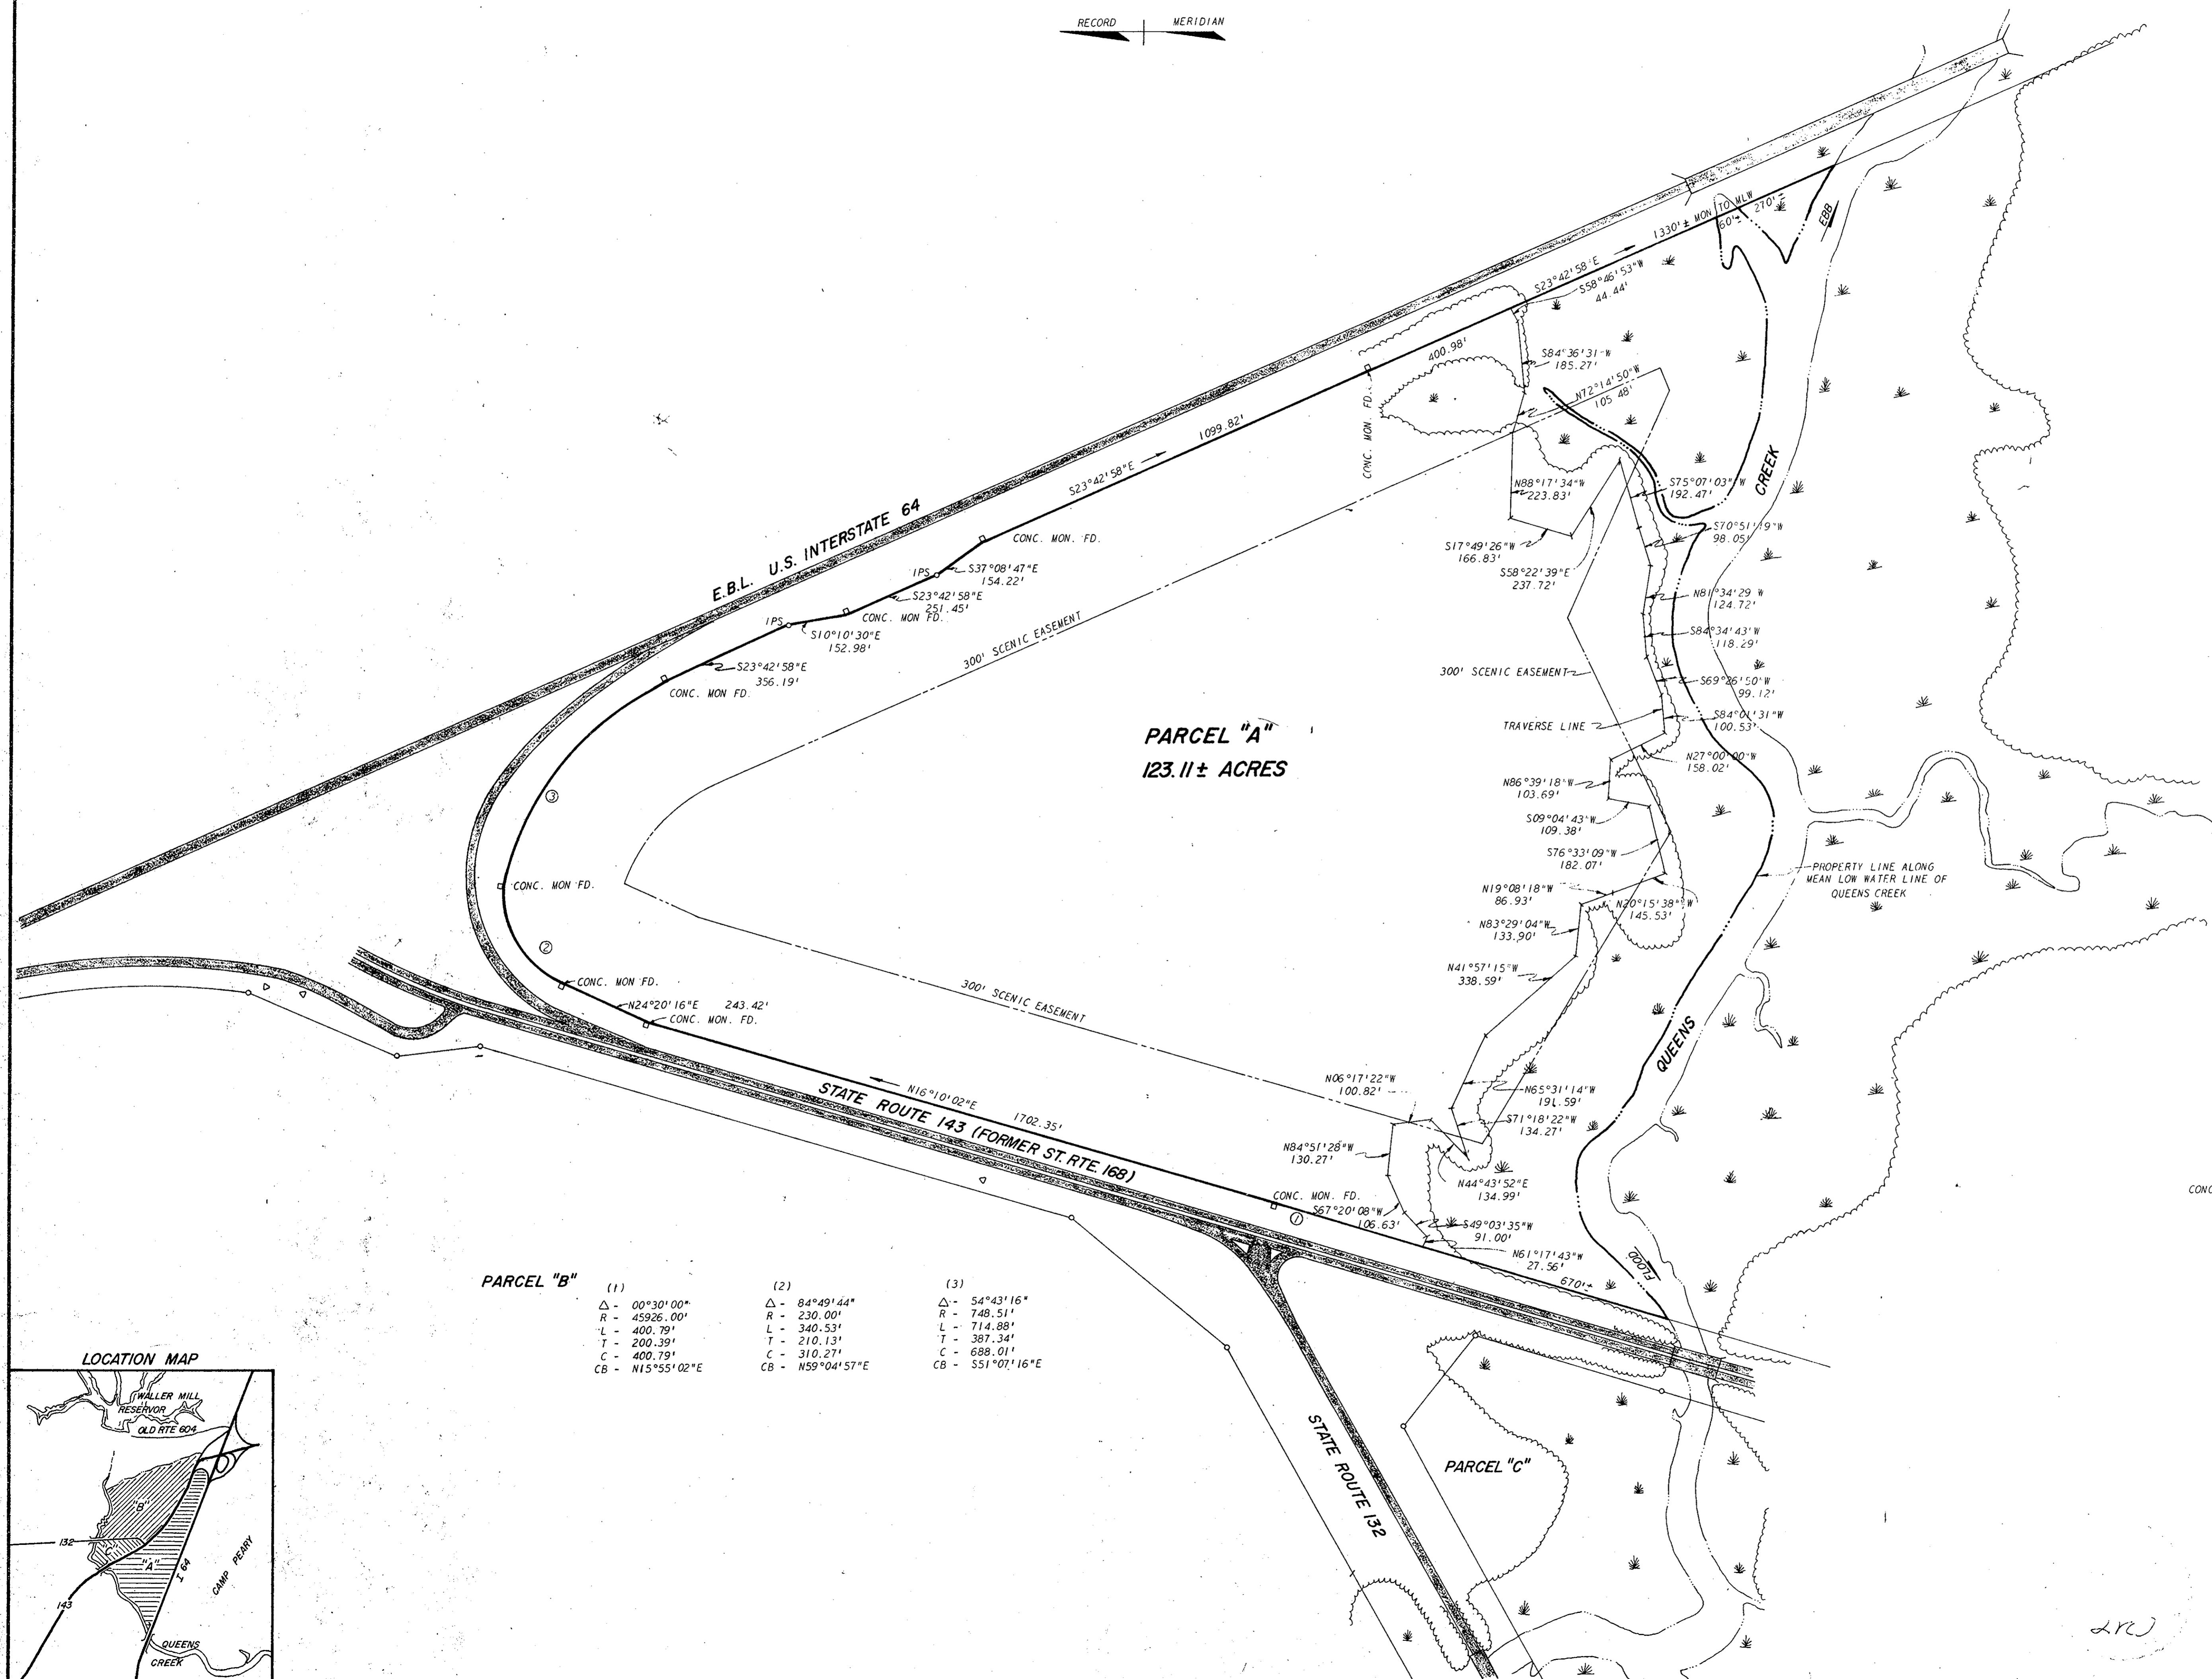


PARCEL "A"
123.11± ACRES

PARCEL "B"

(1)	(2)	(3)
Δ - 00°30'00"	Δ - 84°49'44"	Δ - 54°43'16"
R - 45926.00'	R - 230.00'	R - 748.51'
L - 400.79'	L - 340.53'	L - 714.88'
T - 200.39'	T - 210.13'	T - 387.34'
C - 400.79'	C - 310.27'	C - 688.01'
CB - N15°55'02"E	CB - N59°04'57"E	CB - S51°07'16"E

- LEGEND:
- IPF - DENOTES IRON PIPE FOUND
 - IPS - DENOTES IRON PIPE SET
 - CONC. MON. FD. - DENOTES CONCRETE MONUMENT FOUND
 - △ - DENOTES UNDERGROUND CABLE MARKER
 - - DENOTES CONCRETE MONUMENT
 - DENOTES IRON PIPE

Dead Book 270 Page 161
 Book No. 9 Page 35-36
 Filed in the Clerk's Office, Circuit Court, York Co., Va.
 the 3rd day of June 1975
 Teste: MELVILLE I. BRYANT, Clerk

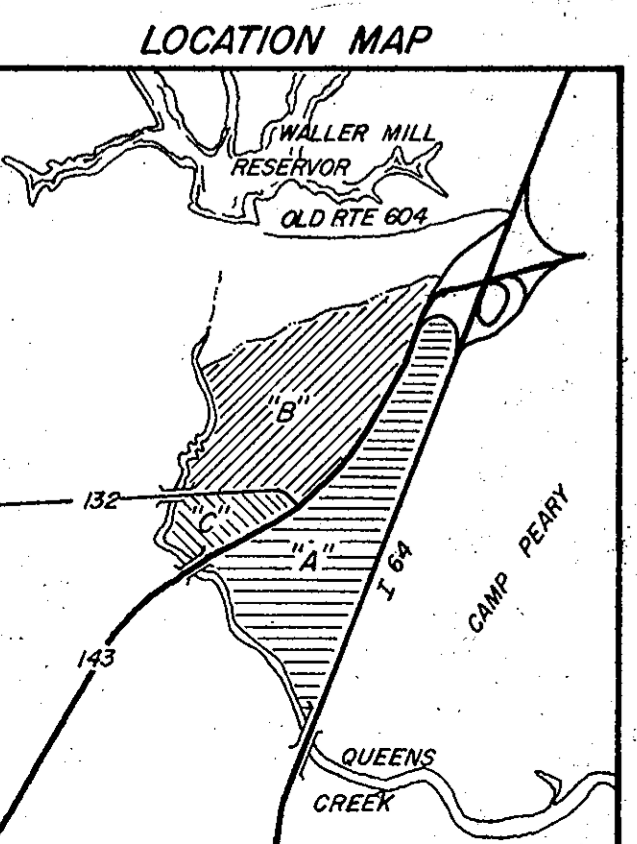

L. V. WOODSON & ASSOCIATES INC.
 ENGINEERS, SURVEYORS & PLANNERS
 P. O. BOX 688 WILLIAMSBURG, VIRGINIA 23185

PROPERTY TO BE ACQUIRED BY THE
 COLONIAL WILLIAMSBURG FOUNDATION
 FROM THE UNITED STATES OF AMERICA IN
 EXCHANGE, LYING IN BRUTON DISTRICT,
 YORK COUNTY, VIRGINIA

SCALE: 1" = 200'
 DATE: OCT. 10, 1974
 DWG. 1917 A