


APPROVED
 YORK COUNTY BOARD OF SUPERVISORS
 BY William P. Jones
 PLAT APPROVING AGENT.
 DATE 10-16-75
 VARIATIONS APPROVED
 DATE _____

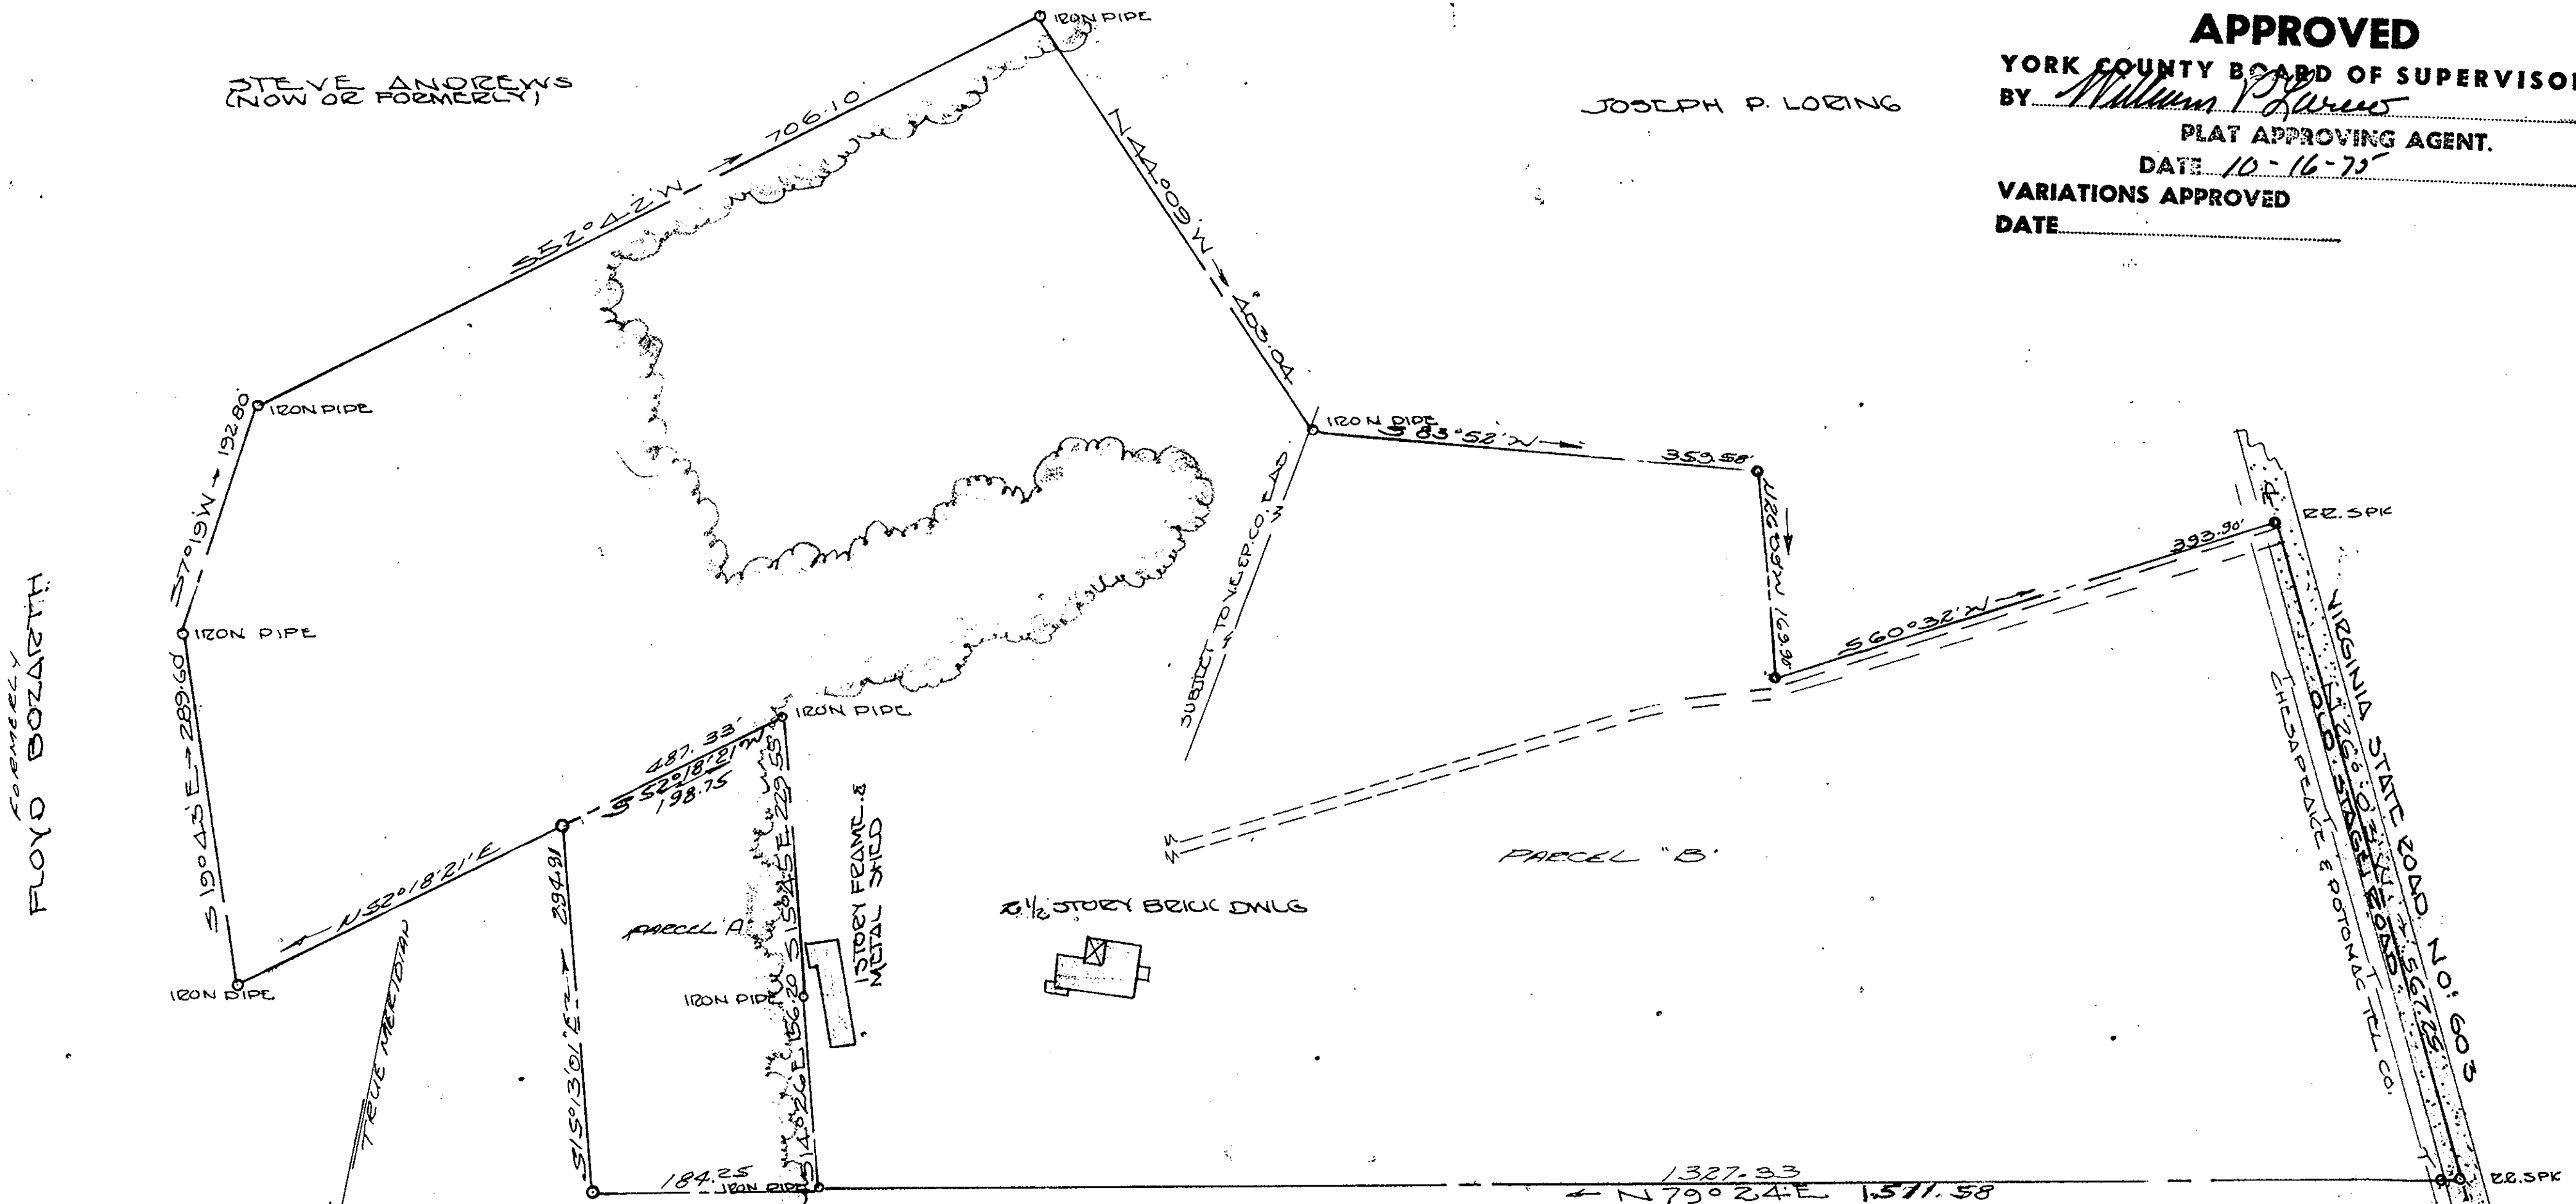

FORMERLY FLOYD BOZARTH

FORMERLY FLOYD BOZARTH

Plat Book No. 9 Page 52

Filed in the Clerk's Office, Circuit Court, York Co., Va
 the 16th day of October 1975

Teste:
Melville I. Bryant, Clerk
Betty Housel D.C.

AREA	
PARCEL "A"	1.444 AC
PARCEL "B"	23.551 AC
TOTAL	25.000 AC

BEUTON DIST. YORK COUNTY VIRGINIA.
 PLAT SHOWING BOUNDARY SURVEY OF
 A PARCEL OF LAND FOR CONVEYANCE
 BY DAVID L. & SHIRLEY M. HENDERSON
 TO ROBERT RIST ET UX
 OCTOBER 6, 1975 SCALE 1"=100'
 IRON PIPE MARKERS SHOWN 0

VINCENT D. McMANUS SR & ASSOC'S
 WILLIAMSBURG, VIRGINIA
 LAND SURVEYING

