
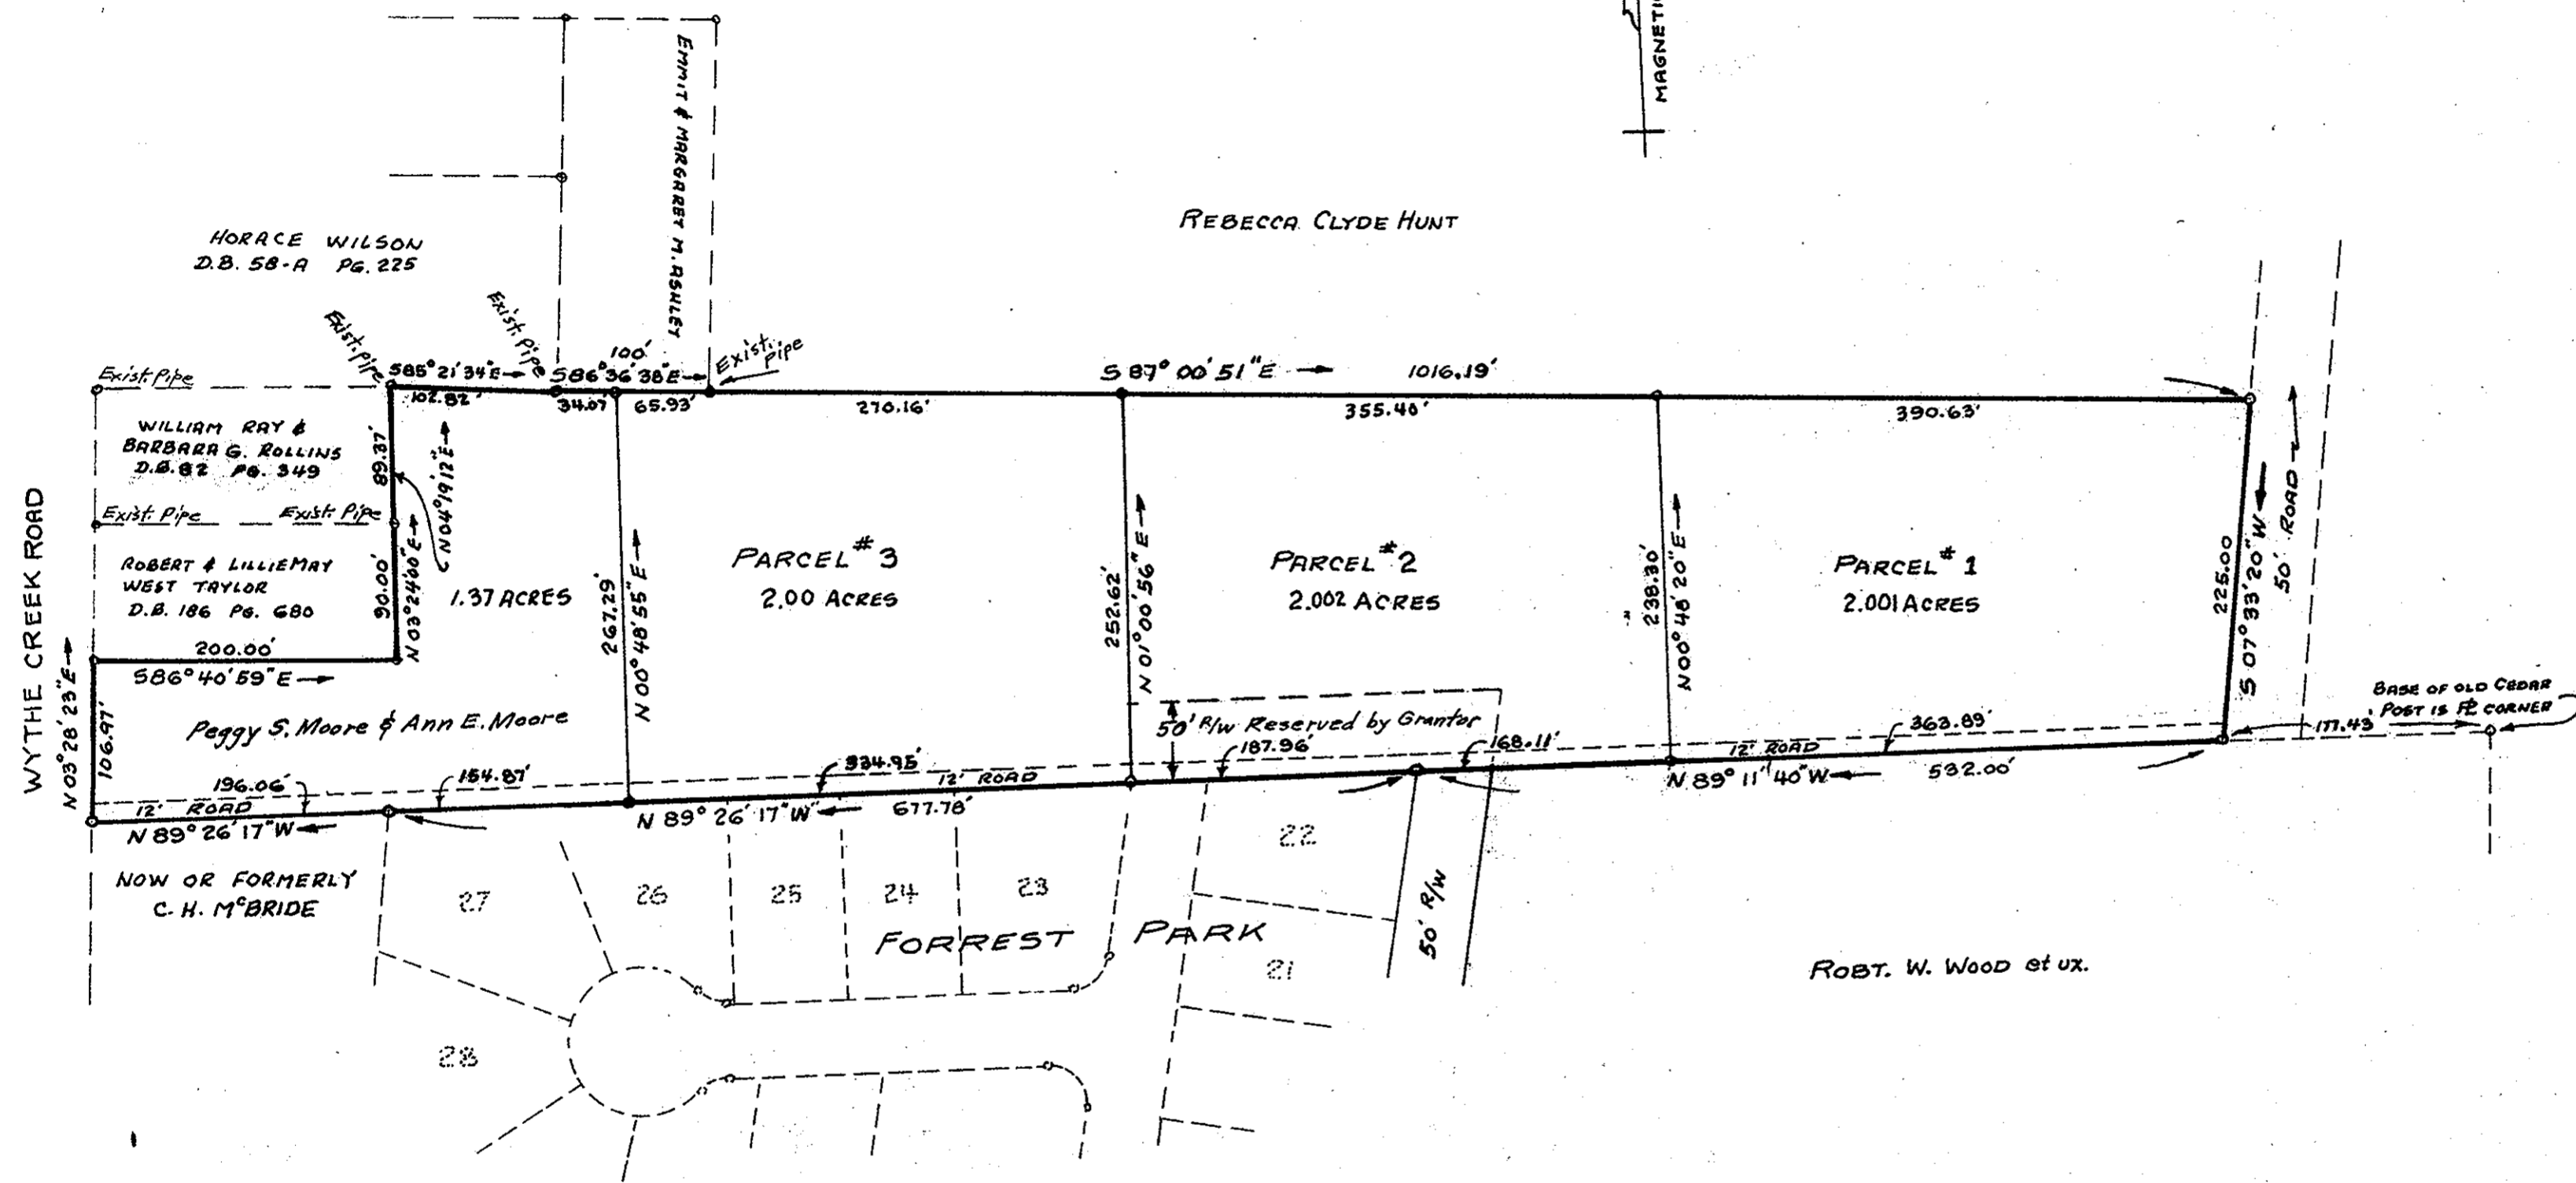


ASHLAND

TOWN OF POGOSON, YORK COUNTY, VIRGINIA
JOHN W. LAWSON: CERTIFIED LAND SURVEYOR, NEWPORT NEWS, VIRGINIA
SCALE: 1" = 100'
SEPT. 24, 1975

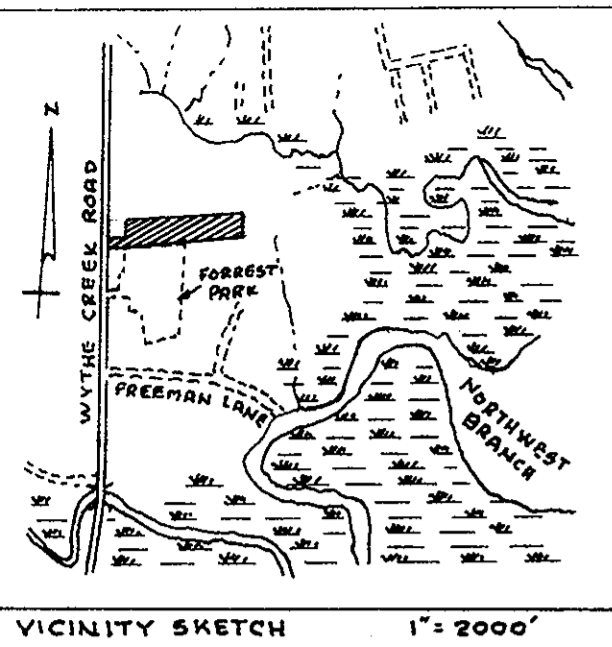

THIS IS TO CERTIFY THAT THE LAND EMBRACED IN THIS PLAT IS IN THE NAME OF C. & W. ENTERPRISES, AND WAS ACQUIRED BY DEED DATED JULY 6, 1973 DESIGNATED AS PARCEL 4, FROM VIOLA C. HUNT, et al, AND RECORDED IN D.B. 257 PG. 677 IN CLERK'S OFFICE FOR THE CIRCUIT COURT FOR YORK COUNTY, VIRGINIA.

THIS PLAT IS WITH THE FREE CONSENT AND IN ACCORDANCE WITH THE DESIRES & WISHES OF THE UNDERSIGNED OWNERS AND PROPRIETORS
C & W Enterprises by Wayne Moore
General Partner

STATE OF VIRGINIA
I Nancy R. Stowell, a NOTARY PUBLIC, DO HEREBY CERTIFY THAT THE PERSONS WHOSE NAMES ARE SIGNED TO THE FOREGOING WRITING, HAVE ACKNOWLEDGED THE SAME BEFORE ME IN MY CITY AND STATE AFORESAID. GIVEN UNDER MY HAND THIS 12th DAY OF December 1975
MY COMMISSION EXPIRES 7/10/77
Nancy R. Stowell
My Commission Expires July 10, 1977

YORK COUNTY, to wit.
IN THE CLERK'S OFFICE OF THE CIRCUIT COURT FOR THE COUNTY OF YORK, THIS 12th DAY OF December 1975
THIS MAP WAS PRESENTED AND ADMITTED TO RECORD AS THE LAW DIRECTS. PLAT BOOK 9 PAGE 58
TESTS: *M. Bryant* CLERK: *M. Bryant*



Plat Book No. 9 Page 58

Filed in the Clerk's Office, Circuit Court, York Co., Va. the 17th day of December 1975

Teste: MELVILLE I. BRYANT, Clerk
Melville I. Bryant

TOWN OF POGOSON
APPROVED
April 2, 1974
George W. Nickerson
TOWN MANAGER

Post dated & conform to approval letter same date
16 Dec '75
D