
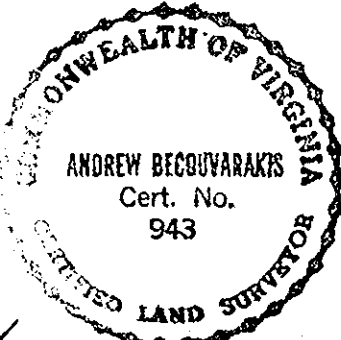


Filed in the Clerk's Office, Circuit Court, York Co., Va.
the 29th day of October 1976

Teste:

Edith M. Elliott, Clerk

Catherine Bender D. C.

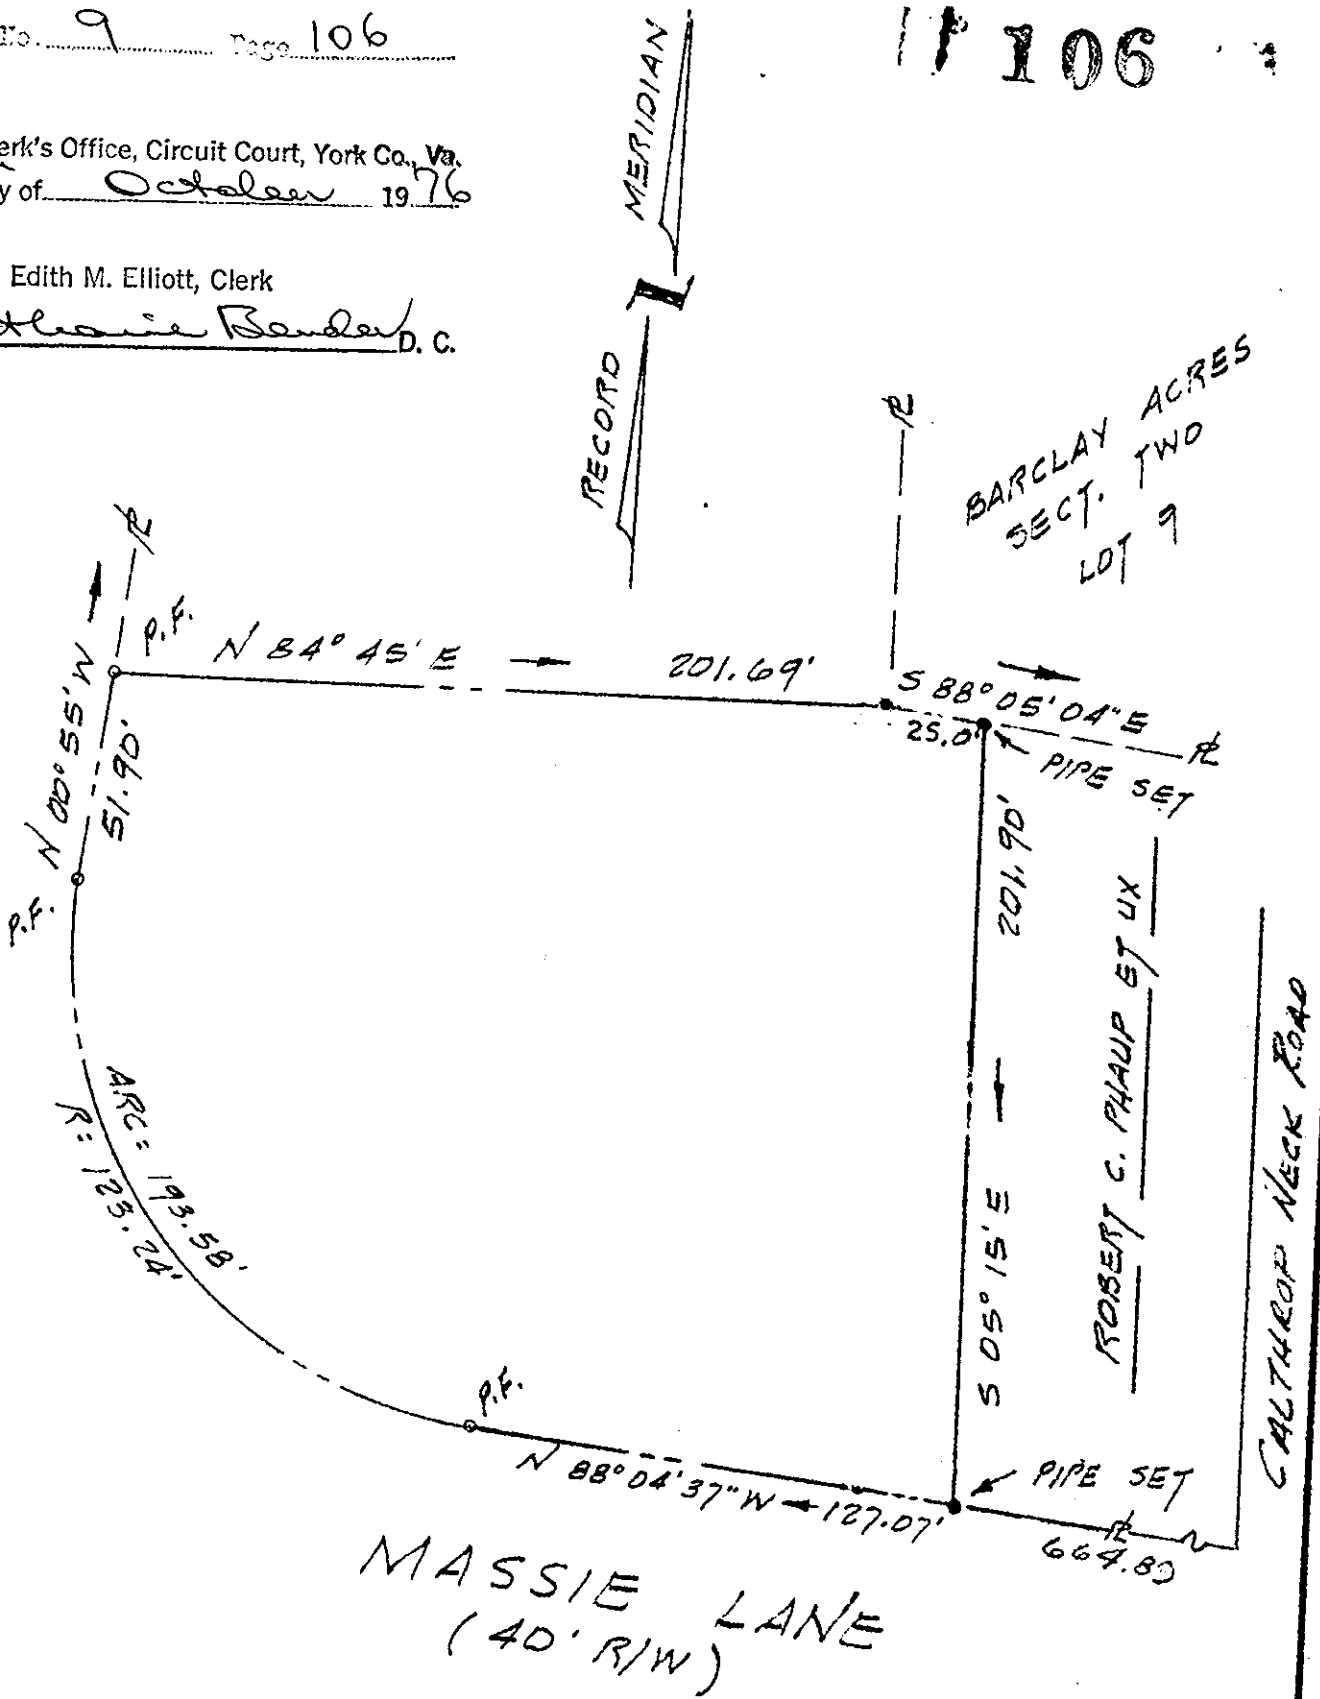

Andrew Becouvarakis

APPROVED
 By: [Signature]
 York County, Virginia
 Date: 10/29/76

PLAT OF THE PROPERTY OF
E. M. STAMAN ET. UX.
 PARCEL OF PROPERTY
 FORMERLY PROPERTY OF
ROBERT McINTOSH BARCLAY & ROBERT E. FOSTER JR.
 LOCATED ON MASSIE LANE
BETHEL DISTRICT, YORK COUNTY, VIRGINIA

ANDREW BECOUVARAKIS
 SURVEYOR AND PLANNER
 HAMPTON, VIRGINIA

SCALE: $1" = 50'$ DATE: OCT. 28, 1976