


Filed in the Clerk's Office, Circuit Court, York Co., Va. the 21st day of March 1977

Teste:

Edith M. Elliott, Clerk

Betty Hausel D.C.

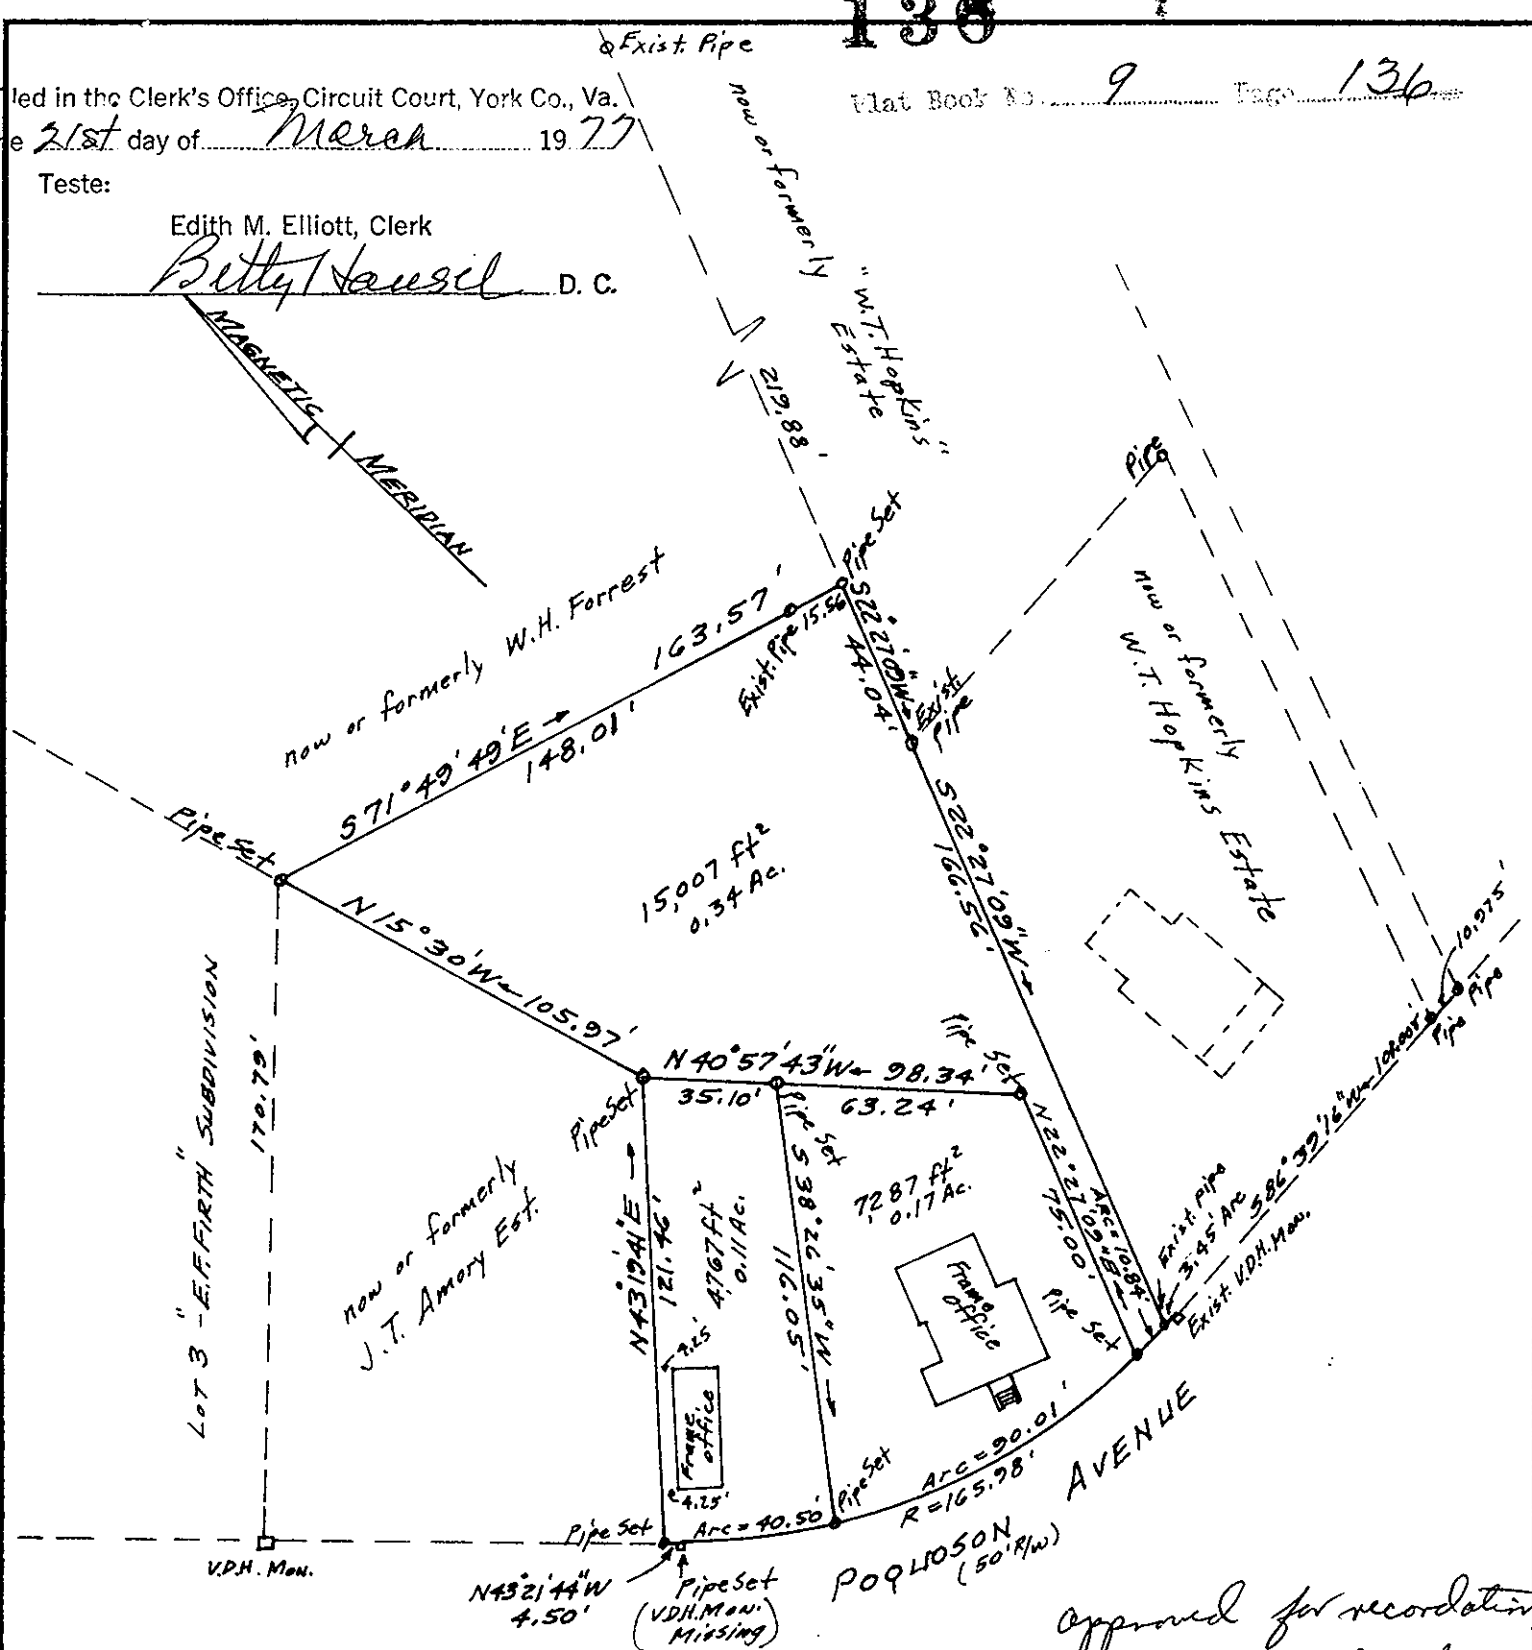

approved for recordation. original 3 parcels have been changed slightly to allow larger lots on Poquoson ave. This is not a subdivision.

George W. Dirbaem City Manager 16 March 1977



PLAT OF THE PROPERTY OF JOHN F. HUNT, III

Property recorded in Deed Book 271 Page 458, Deed Book 271 Page 458, and Deed Book 212 Page 222 - 3 Parcels CITY OF POQUOSON, VIRGINIA John W. Lawson JOHN W. LAWSON: CERTIFIED LAND SURVEYOR, N. N. VA. SCALE: 1" = 50' DATE: March 10, 1977

THIS IS TO CERTIFY THAT ON _____ I SURVEYED THE PROPERTY SHOWN ON THIS PLAT, AND THAT THE TITLE LINES AND WALLS OF THE BUILDINGS ARE AS SHOWN ON THIS PLAT. THE BUILDINGS ARE STRICTLY WITHIN THE TITLE LINES AND THERE ARE NO ENCROACHMENTS OF OTHER BUILDINGS ON THIS PROPERTY.