


PARCEL # 2  
J. B. DAVIS EST.

292

292

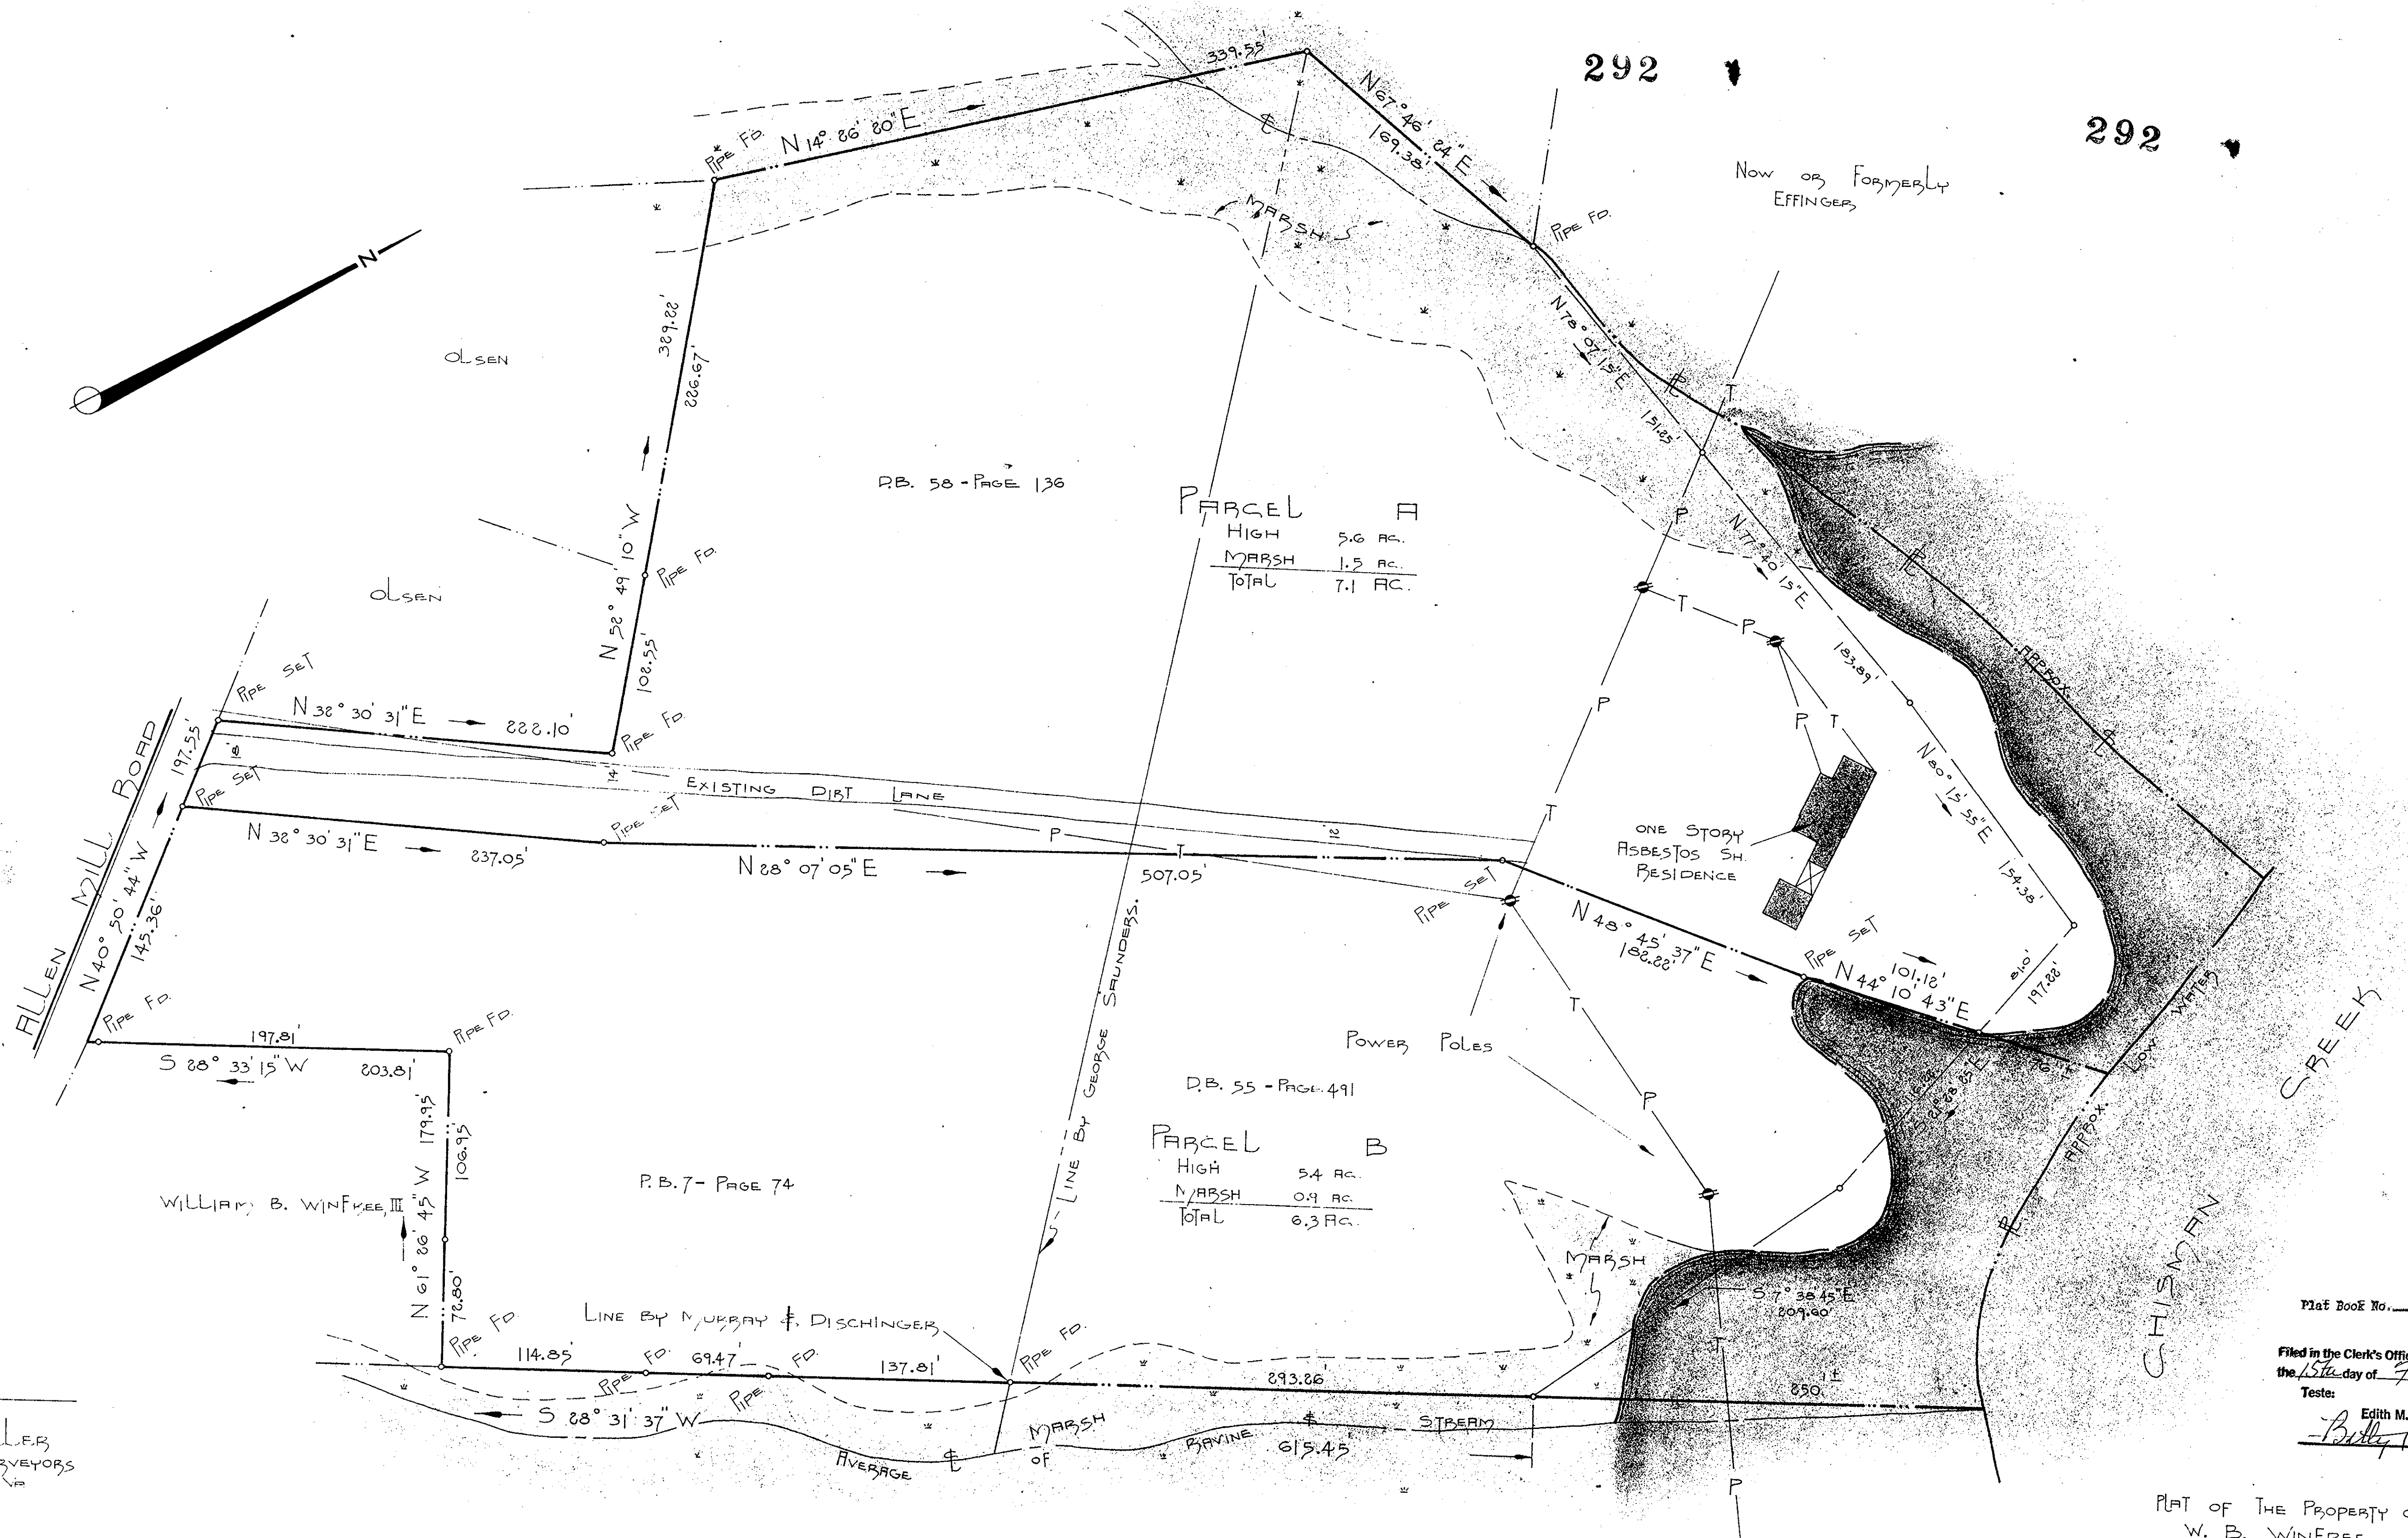

PARCEL A

HIGH	5.6 AC.
MARSH	1.5 AC.
TOTAL	7.1 AC.

PARCEL B

HIGH	5.4 AC.
MARSH	0.9 AC.
TOTAL	6.3 AC.

*Carl L Reynolds*  
REYNOLDS & MILLER  
CERTIFIED LAND SURVEYORS  
NEWPORT NEWS, VA

W. W. ANDERSON, JR.  
25. 116 PAGE 393

UNRECORDED PLAT (BY MURRAY & DISCHINGER)  
DATED: 10-1-57

Plat Book No. 9 Page 292

Filed in the Clerk's Office, Circuit Court, York Co., Va.  
the 15th day of February 1977

Teste:  
Edith M. Elliott, Clerk  
*Billy Housel* D.C.

PLAT OF THE PROPERTY OF  
W. B. WINFREE  
CONTAINING  
13.4 ACRES

GRAFTON MAGISTERIAL DISTRICT