

VICINITY MAP
SCALE: 1" = 1000'

CURVE DATA TABLE						
NO.	DELTA	RADIUS	TANGENT	ARC	CHORD	CHD BEARING
A	22°09'53"	353.86'	69.31'	136.89'	136.03'	N 32°22'43"E
B	127°46'00"	25.00'	51.00'	55.75'	44.90'	N 17°09'10"W
C	19°43'00"	641.00'	111.39'	220.58'	219.50'	S 89°06'20"W
D	19°43'00"	691.00'	120.08'	237.79'	236.62'	S 89°06'20"W

SUBDIVISION PLAT
WHITE HOUSE COVE
SECTION EIGHT
PENINSULA LAND CORPORATION, OWNERS & DEVELOPERS
BEING LOCATED ON RENS ROAD
CITY OF POQUOSON, VIRGINIA
SCALE: 1" = 100' AUGUST 15, 1979
S. J. GLASS AND ASSOCIATES
ENGINEERING SERVICES ---- HAMPTON, VIRGINIA

APPROVED FOR THE CITY OF POQUOSON:

CITY MANAGER Sept 3, 1979
DATE

TITLE TO THE LAND BEING SUBDIVIDED AS SHOWN HEREON IS VESTED IN PENINSULA LAND CORPORATION BY DEED FROM MARLIN AND LEAH W. MURPHY, DATED APRIL 18, 1966, D. B. 195, PAGE 57, AND BY EXCHANGE OF PROPERTY WITH D. A. CARPENTER ET UX, DATED MAY 6, 1968, D. B. 211, PAGE 32, RECORDED IN THE CLERK'S OFFICE OF THE CIRCUIT COURT OF YORK COUNTY, VIRGINIA.

THIS PLAT OF SUBDIVISION, INCLUDING DEDICATION OF STREETS AND EASEMENTS, IF ANY, IS WITH THE FREE CONSENT AND IN ACCORDANCE WITH THE DESIRES AND WISHES OF THE UNDERSIGNED OWNERS.

PENINSULA LAND CORPORATION:
BY:
PRESIDENT

ATTEST:
SECRETARY

STATE OF VIRGINIA:
City of Hampton
I, Mary J. Woodley, A NOTARY PUBLIC IN AND FOR THE City AND STATE AFORESAID, DO HEREBY CERTIFY THAT Sandra K. Graham and John B. Graham President and Secretary, respectively, of Peninsula Land Corporation, WHOSE NAMES ARE SIGNED TO THE ADJACENT WRITING, HAVE ACKNOWLEDGED THE SAME BEFORE ME IN MY City AND STATE AFORESAID.

GIVEN UNDER MY HAND THIS 16th DAY OF August, 19 79.



NOTARY PUBLIC

MY COMMISSION EXPIRES ON THE 16th DAY OF November, 19 81.

STATE OF VIRGINIA:
COUNTY OF YORK, TO WIT:
IN THE CLERK'S OFFICE OF THE CIRCUIT COURT FOR THE COUNTY OF YORK THIS 12th DAY OF September, 19 79. THIS MAP WAS PRESENTED AND ADMITTED TO RECORD AS THE LAW DIRECTS IN PLAT BOOK 7 PAGE 333

TESTE:
CLERK

BY:
DEPUTY CLERK

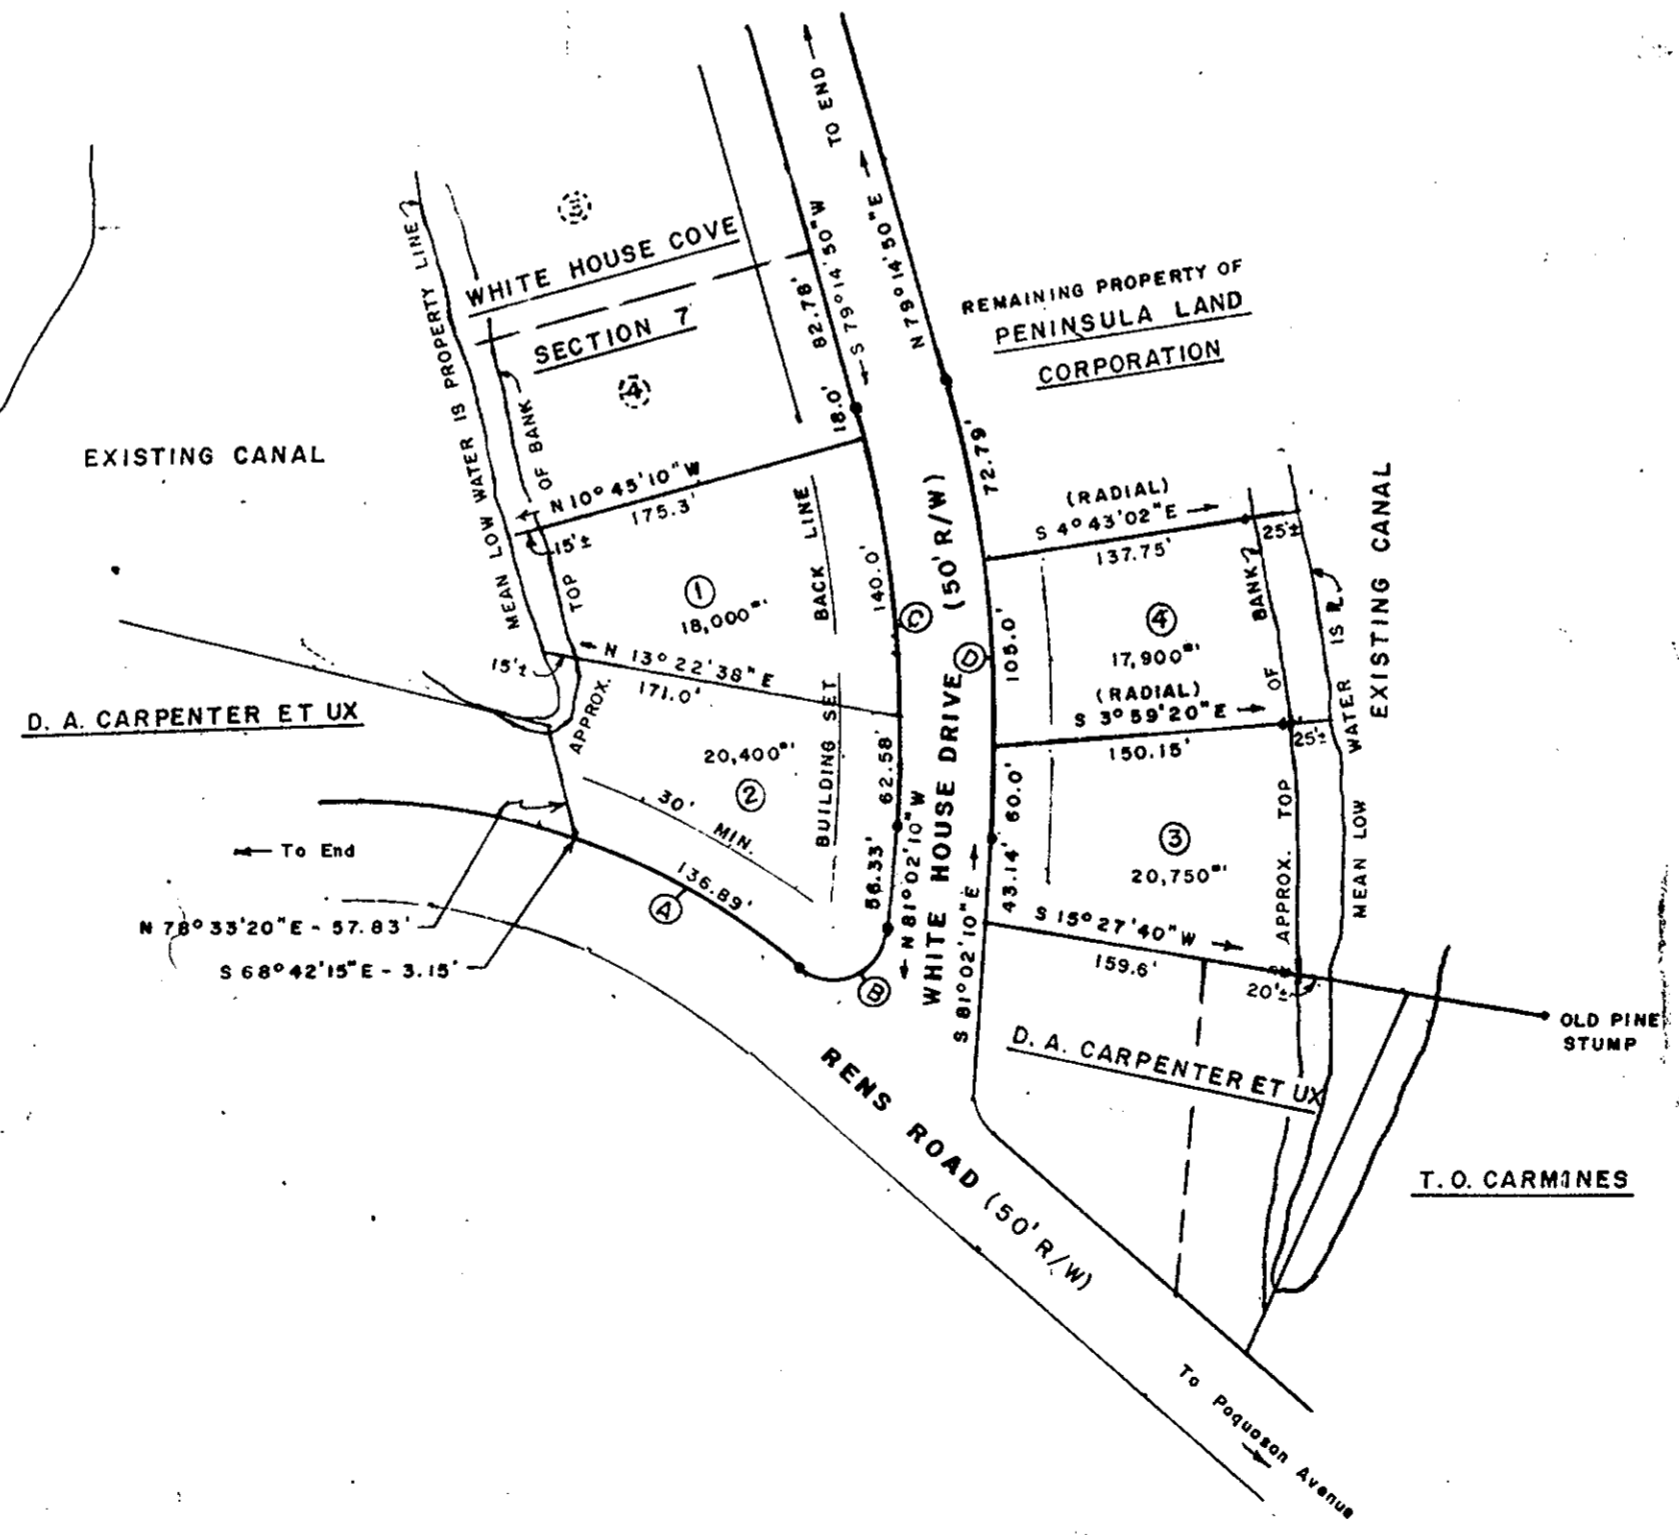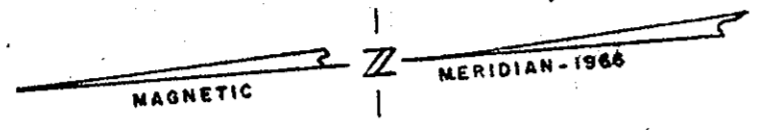

AREA DEVELOPED IN SUBDIVISION LOTS 1.768 AC.±

—●— INDICATES CONCRETE MONUMENT
—○— INDICATES POINT OF CURVATURE

TO THE BEST OF MY KNOWLEDGE AND BELIEF ALL OF THE REQUIREMENTS OF THE ORDINANCE FOR APPROVAL OF PLATS FOR RECORDATION IN THE CITY OF POQUOSON, VIRGINIA HAVE BEEN COMPLIED WITH.

HAMPTON, VIRGINIA

DATE: AUGUST 15, 1979

