
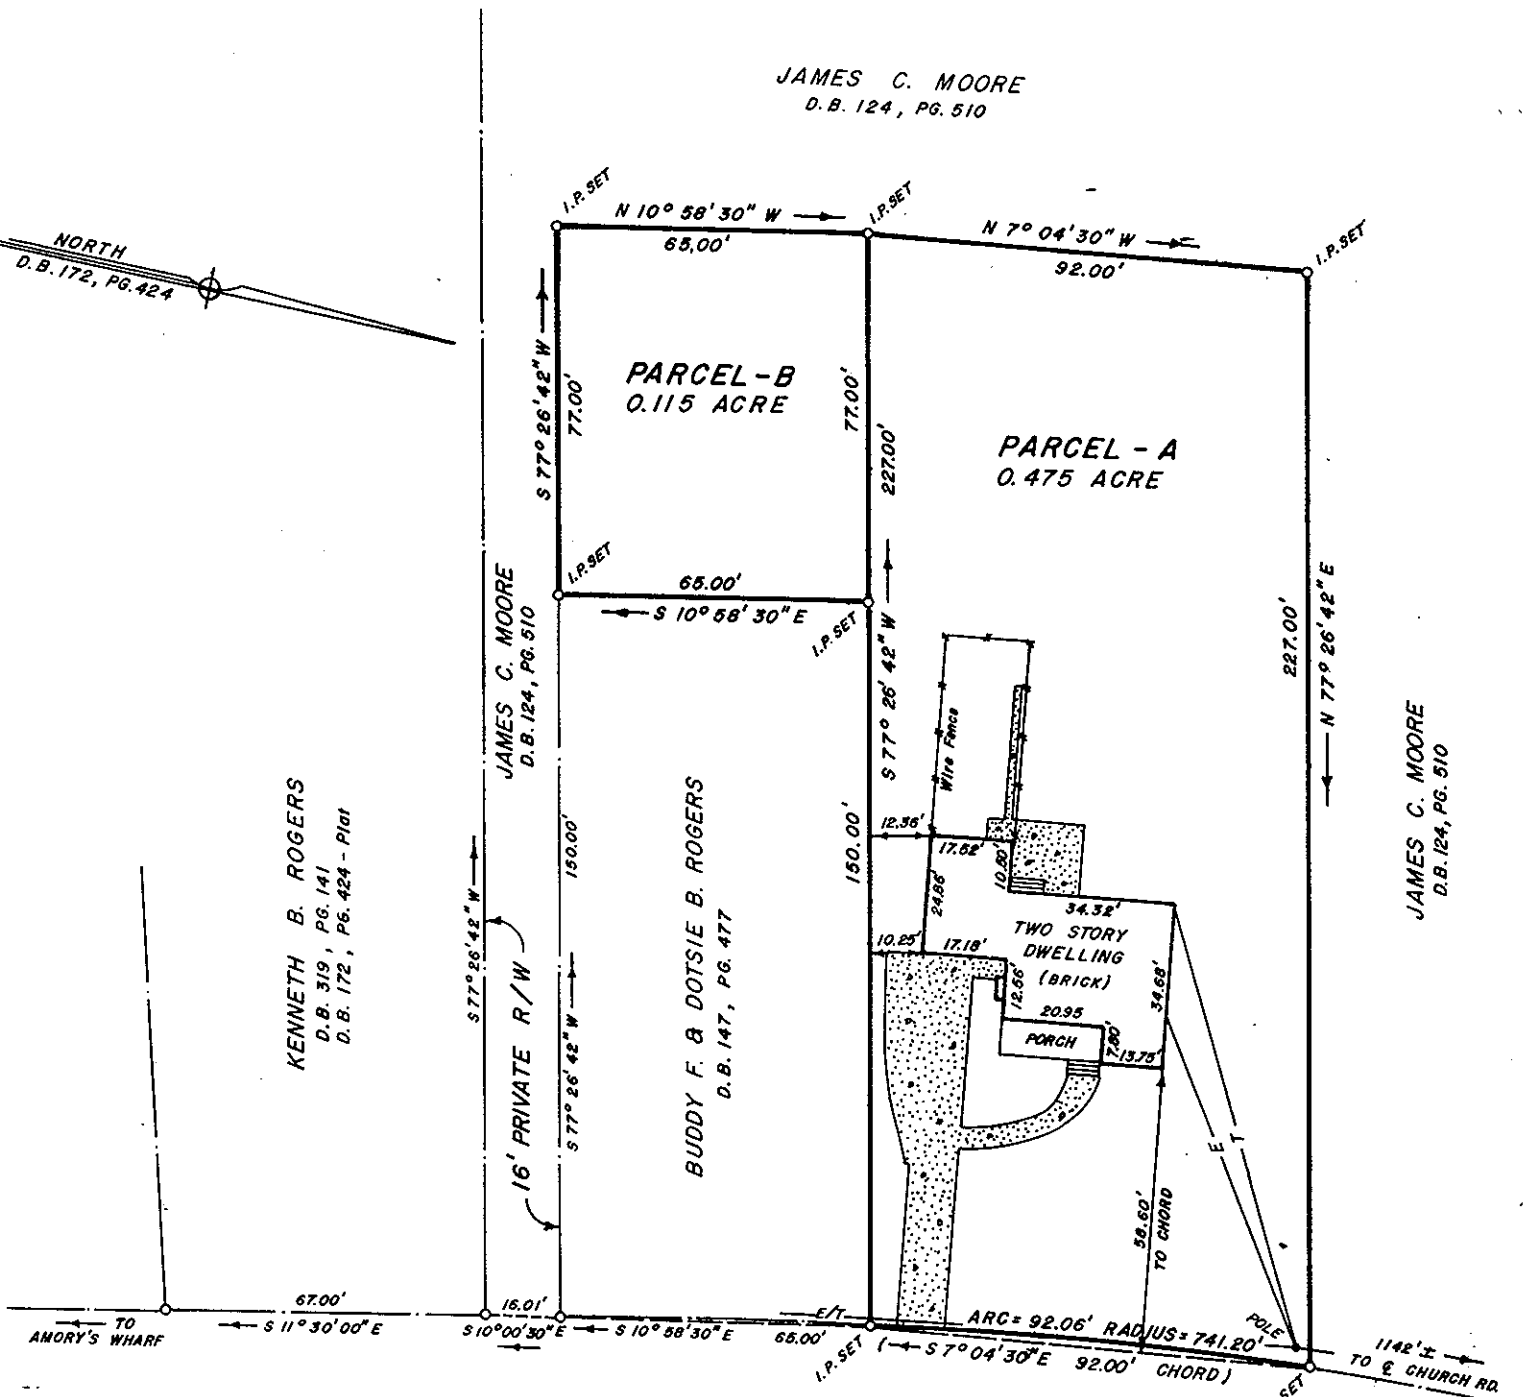


JAMES C. MOORE
D. B. 124, PG. 510

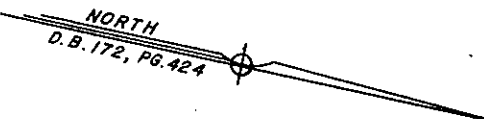

POQUOSON AVENUE 50' R/W
STATE ROUTE NO. 606

TAX MAP NO. 41
323 (PARCEL-A)
323 A (PARCEL-B)

CITY OF POQUOSON
APPROVED FOR RECORDATION -
John Powell
CITY MANAGER

LEGAL REFERENCES
D. B. 82, PG. 439 (PARCEL - A)
D. B. 183, PG. 775 (PARCEL - B)

Filed in the Clerk's Office, Circuit Court, York Co., Va.
the 5th day of November 1979

Edith M. Elliott, Clerk

CITY OF POQUOSON, VIRGINIA
PLAT OF PARCELS - A & B ; PROPERTY OF
WILLIAM SAMUEL & JEAN TABB FORREST

1344 POQUOSON AVENUE

SCALE: 1" = 40'

Plat Book No. 9 Page 346

SURVEYED BY

Roland D. Baird
ROLAND D. BAIRD, L.S.
1236 POQUOSON AVENUE
POQUOSON, VIRGINIA 23662

9/29/79
DATE

