

SUBDIVISION PLAT OF
SECTION ONE
HOWARDS LANDING
(FORMERLY OLD HOUSE POINT)
COUNTY OF YORK, VA.


SCALE: 1" = 100' DATE: 14 DEC 79

E. J. KELLER, INC.
LAND SURVEYOR
NEWPORT NEWS, VA.

SHEET 2 OF 2



NOTE: PROPERTY LINES EXTEND TO MEAN LOW WATER LINE EXCEPT WHERE OTHERWISE NOTED

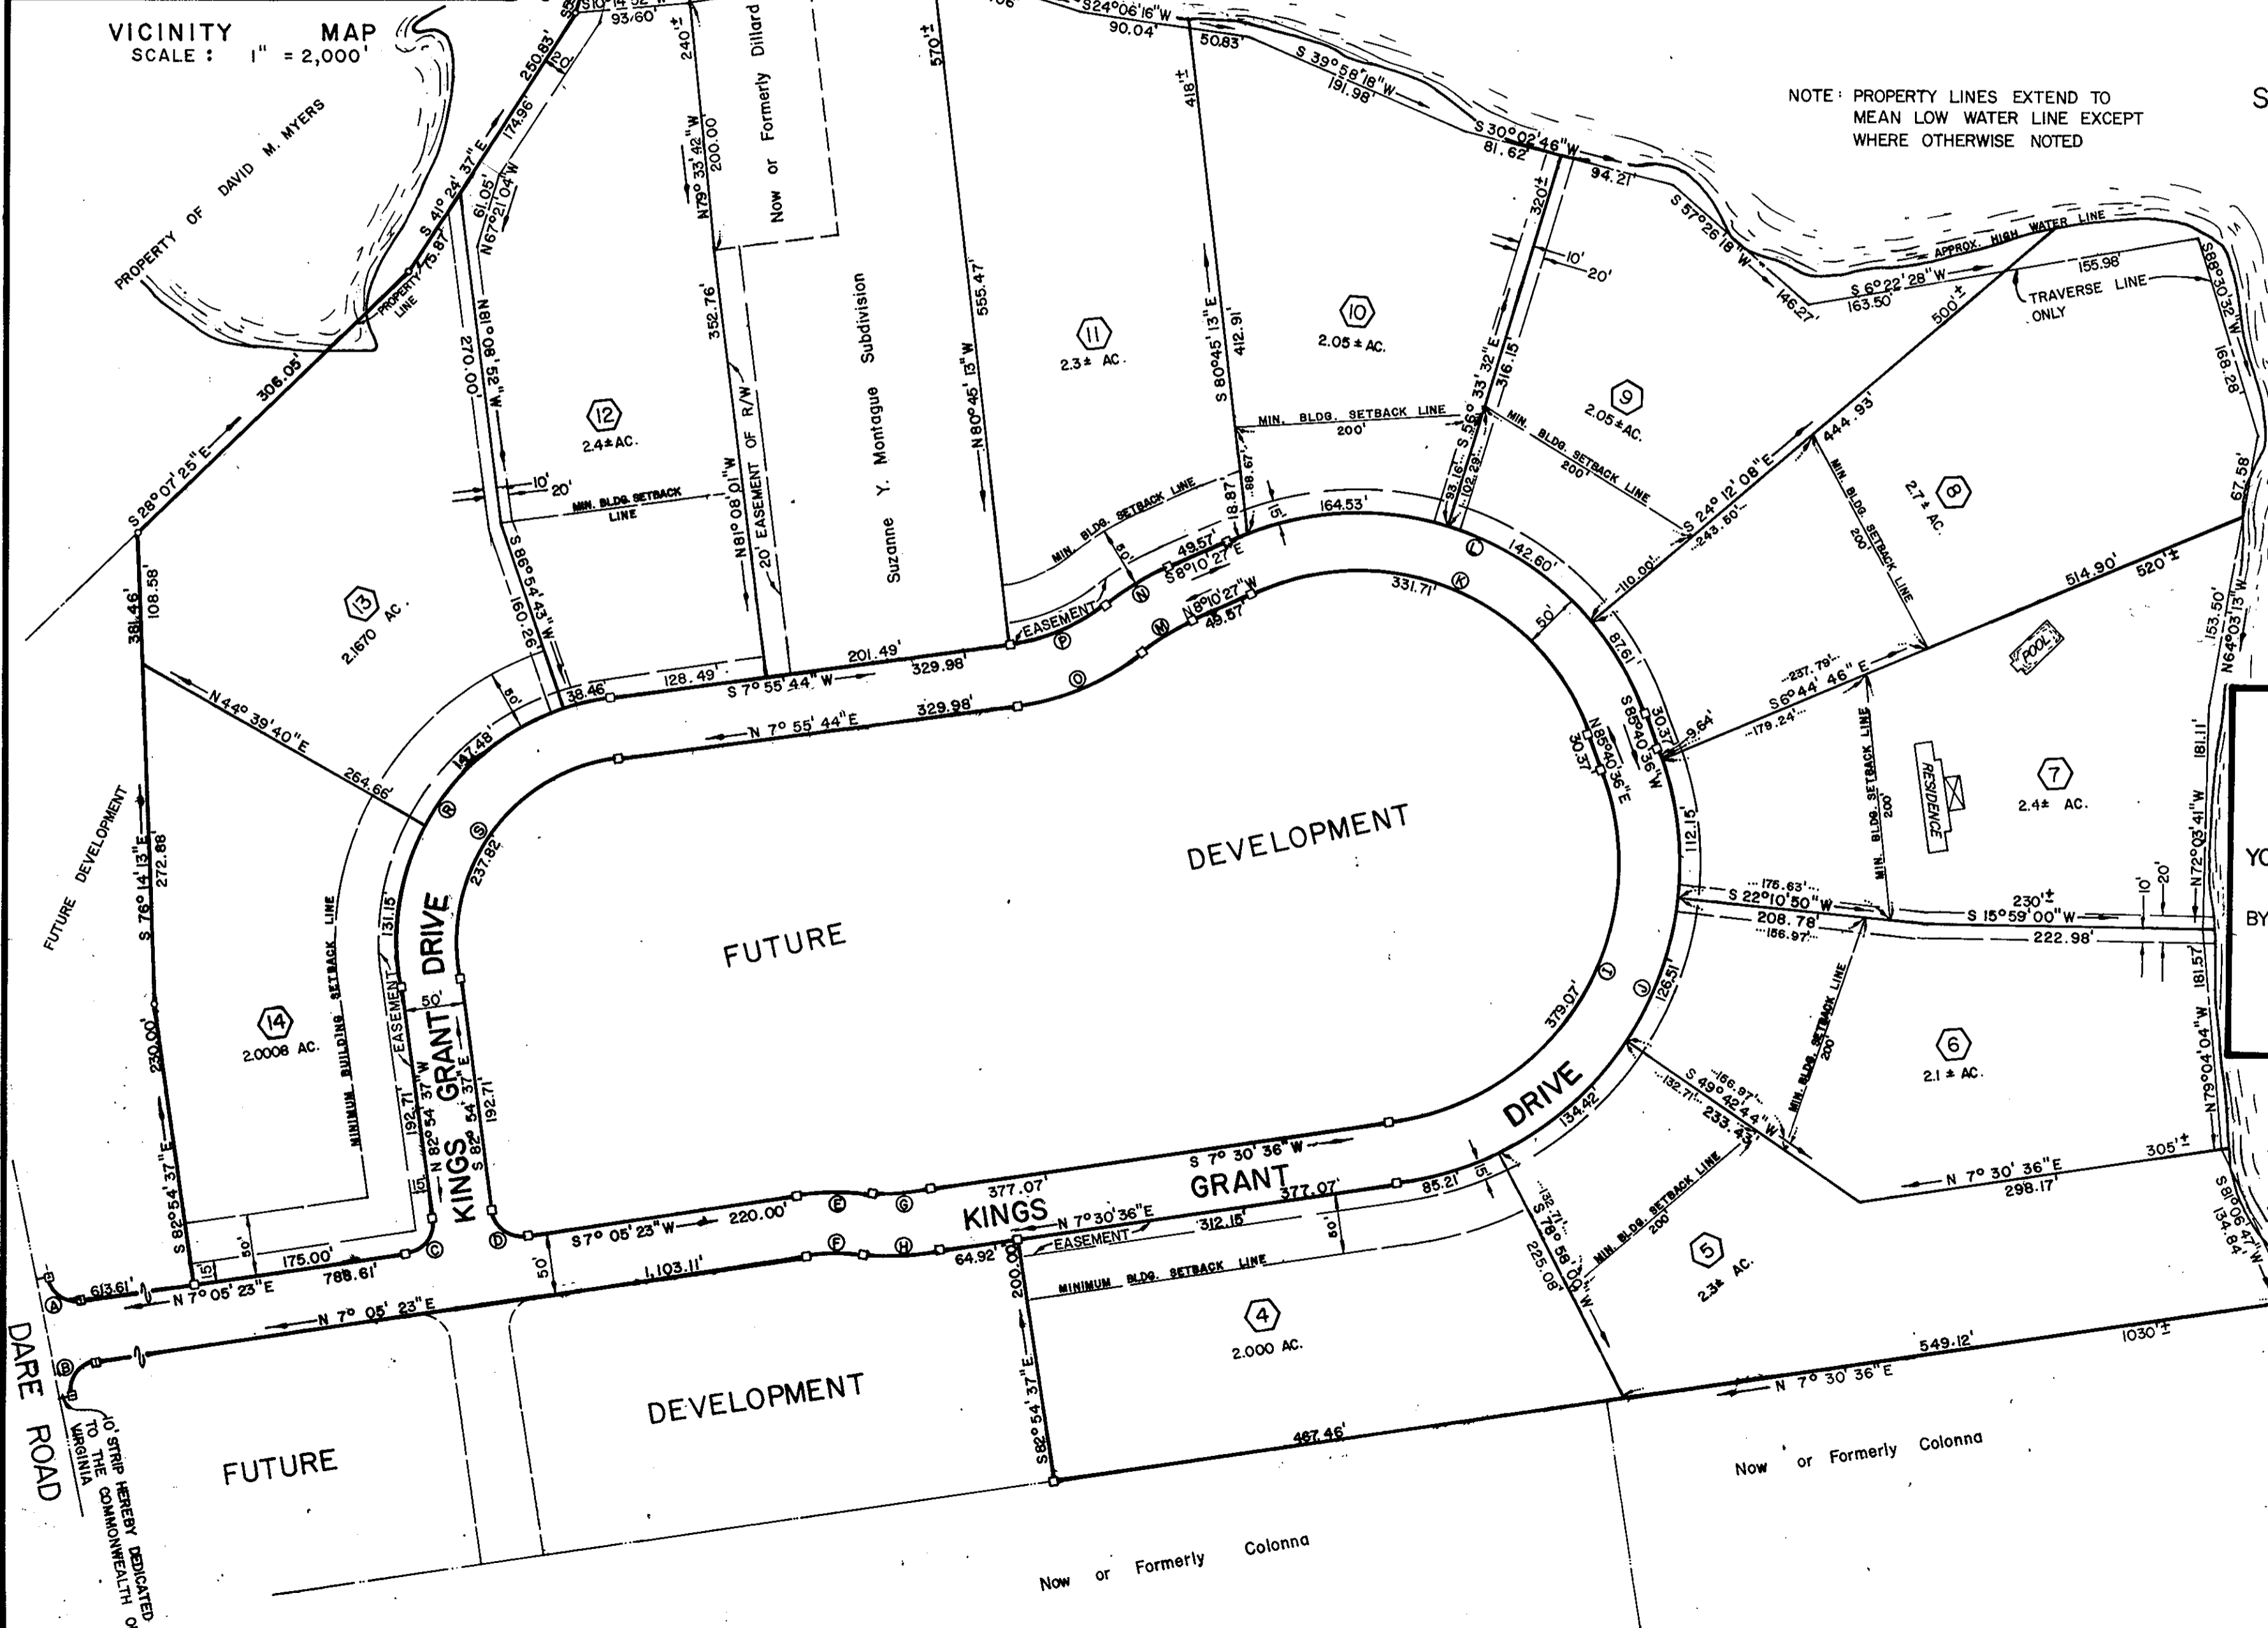

YORK COUNTY, VIRGINIA
APPROVED
YORK COUNTY BOARD OF SUPERVISORS
BY: *[Signature]*
PLAT APPROVING AGENT
DATE: April 15, 1980

Plat Book No. 9 Page 365

Filed in the Clerk's Office of the County of York, VA
the 15th day of April 1980

Betty Hensel