

I DO HEREBY CERTIFY THAT THIS DRAWING OR PLAN AND THE RELATED SPECIFICATIONS AND INFORMATION MEETS OR EXCEEDS THE PROPERTY REQUIREMENTS AS SET FORTH AND LISTED IN FOLLOWING PUBLICATIONS: VETERAN'S AND SURVIVOR'S BENEFIT ACT, TITLE 38, U.S.C. & 4A-130 & 4A-140 & VIRGINIA PAMPHLET 4A.

THE F. H. A. PUBLICATION ENTITLED MINIMUM PROPERTY REQUIREMENTS FOR VETERAN'S COVERED BY THIS CERTIFICATION.


TO THE BEST OF MY KNOWLEDGE THIS PLAN COMPLIES WITH SECTION 800 M.C.R.

John J. Parnis

CERTIFICATE NO. 2120

Now or Formerly
HORSLEY

Now or Formerly
NETTLES

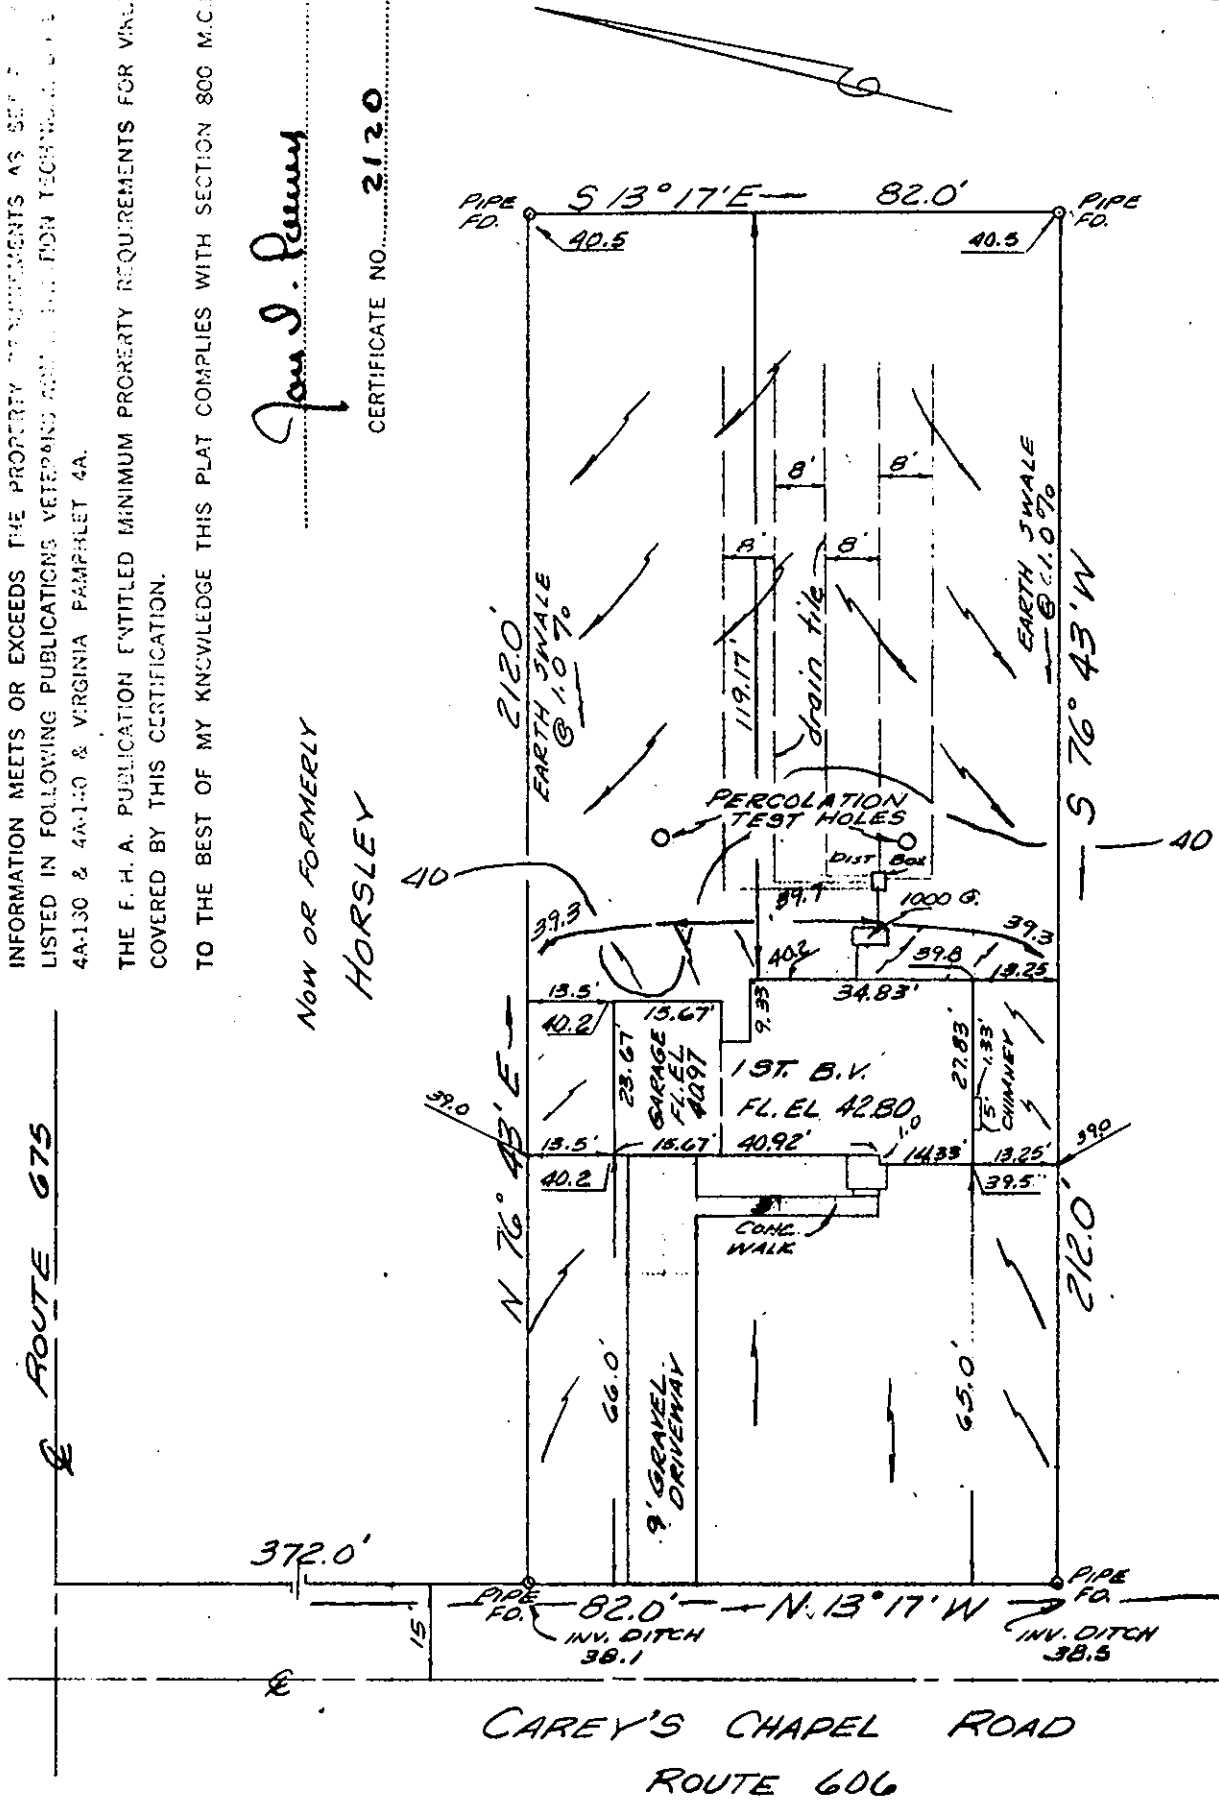

Filed in the Clerk's Office, Circuit Court, York Co., Va.
the 29th day of Aug 1960

Teste:
Edith M. Elliott, Clerk

DEVELOPMENT PLAN
FOR
THOMAS L. & JEAN R. BORDEN
YORK COUNTY
VIRGINIA

COENEN & ASSOCIATES, ENGINEERS
NEWPORT NEWS, VIRGINIA
SCALE: 1" = 30' MAY 23, 1961