


Plat Book No. 9 Page 412

Filed in the Clerk's Office, Circuit Court, York Co., Va.
the 7th day of April 1981


Teste:

Edith M. Elliott, Clerk

Catherine Barber D. C.

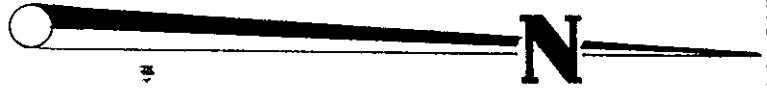

NOW OR FORMERLY
ISSAC SMITH

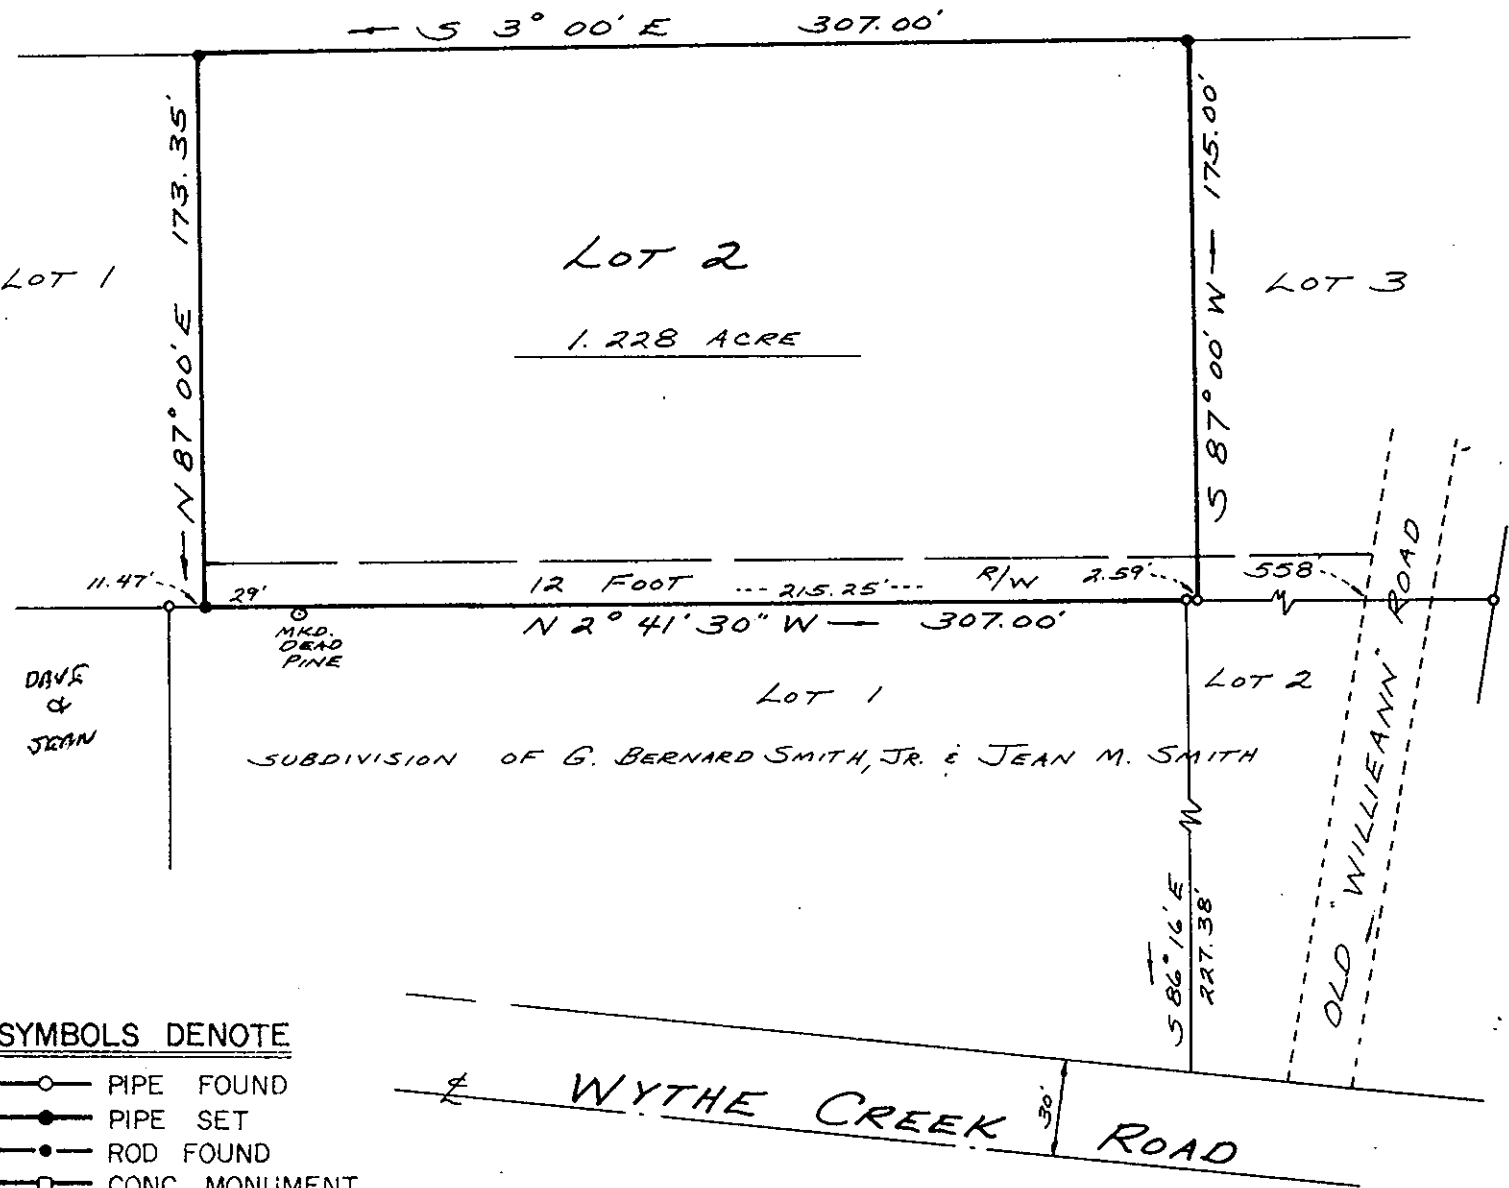

- SYMBOLS DENOTE**
- PIPE FOUND
 - PIPE SET
 - ROD FOUND
 - CONC. MONUMENT

I, _____
HEREBY CERTIFY THAT THE SURVEY REPRESENTED BY THIS PLAT WAS MADE BY ME ON THIS DATE AND IS CORRECT. THERE ARE NO ENCROACHMENTS UNLESS SHOWN HEREON.

E. J. KELLER, INC.
LAND SURVEYOR
NEWPORT NEWS, VIRGINIA

JOB LOCATION # WYTHE CREEK RD.
PLAT OF THE PROPERTY OF :
WALLIE G. WHITE

Lot 2
C. W. SMITH'S ESTATE
CITY OF POQUOSON, VIRGINIA
D.B. 40 PAGE 552.