


Plat Book No. 9 Page 413

Filed in the Clerk's Office, Circuit Court, York Co., Va.
the 7th day of April 1981


Teste:

Edith M. Elliott, Clerk

Edith M. Elliott D.C.

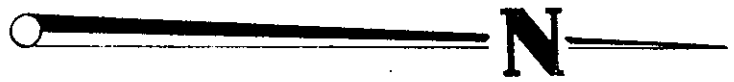

NOW OR FORMERLY
ISSAC SMITH

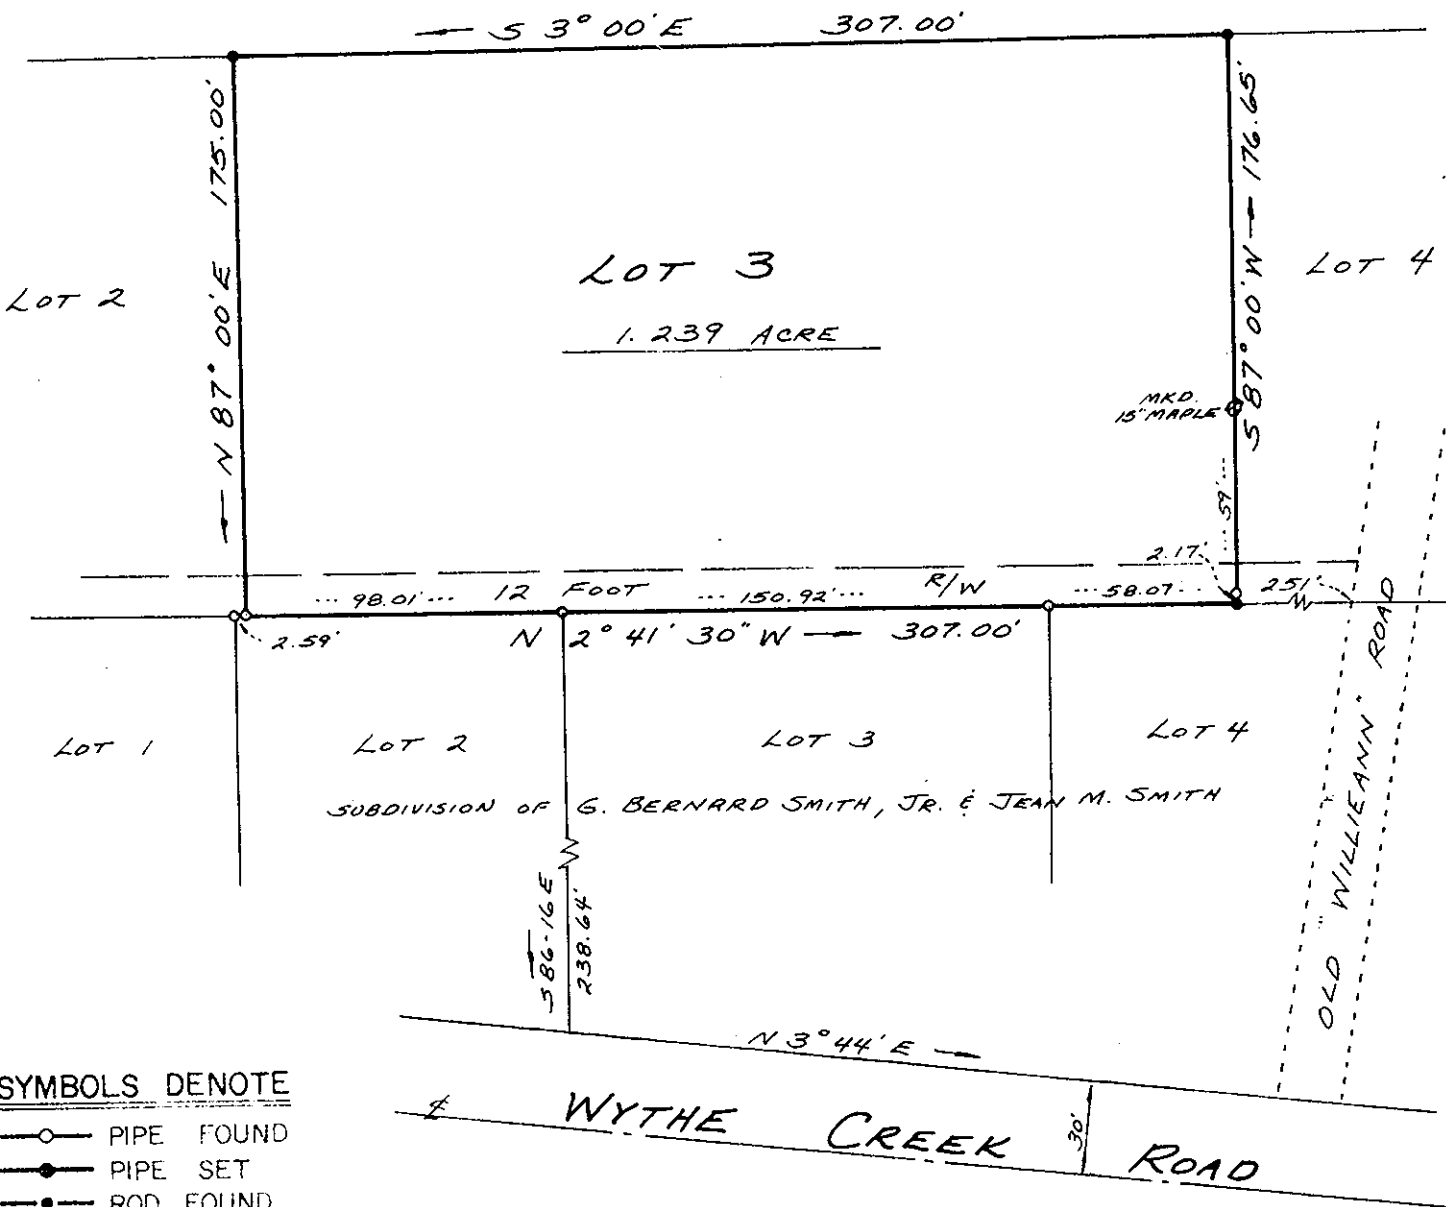

- SYMBOLS DENOTE**
- PIPE FOUND
 - PIPE SET
 - ROD FOUND
 - CONC. MONUMENT

I, _____
 HEREBY CERTIFY THAT THE SURVEY REPRESENTED BY THIS PLAT WAS MADE BY ME ON THIS DATE AND IS CORRECT. THERE ARE NO ENCROACHMENTS UNLESS SHOWN HEREON.

E. J. KELLER, INC.
 LAND SURVEYOR
 NEWPORT NEWS, VIRGINIA

JOB LOCATION # WYTHE CREEK RD.
 PLAT OF THE PROPERTY OF :
 THE EASTER FORREST & W. K. FORREST, SR. ESTATE

LOT 3
 C. W. SMITH'S ESTATE
 CITY OF POQUOSON, VIRGINIA
 D.B. 40 PAGE 552