


RIGHT OF WAY TO BE QUITCLAIMED

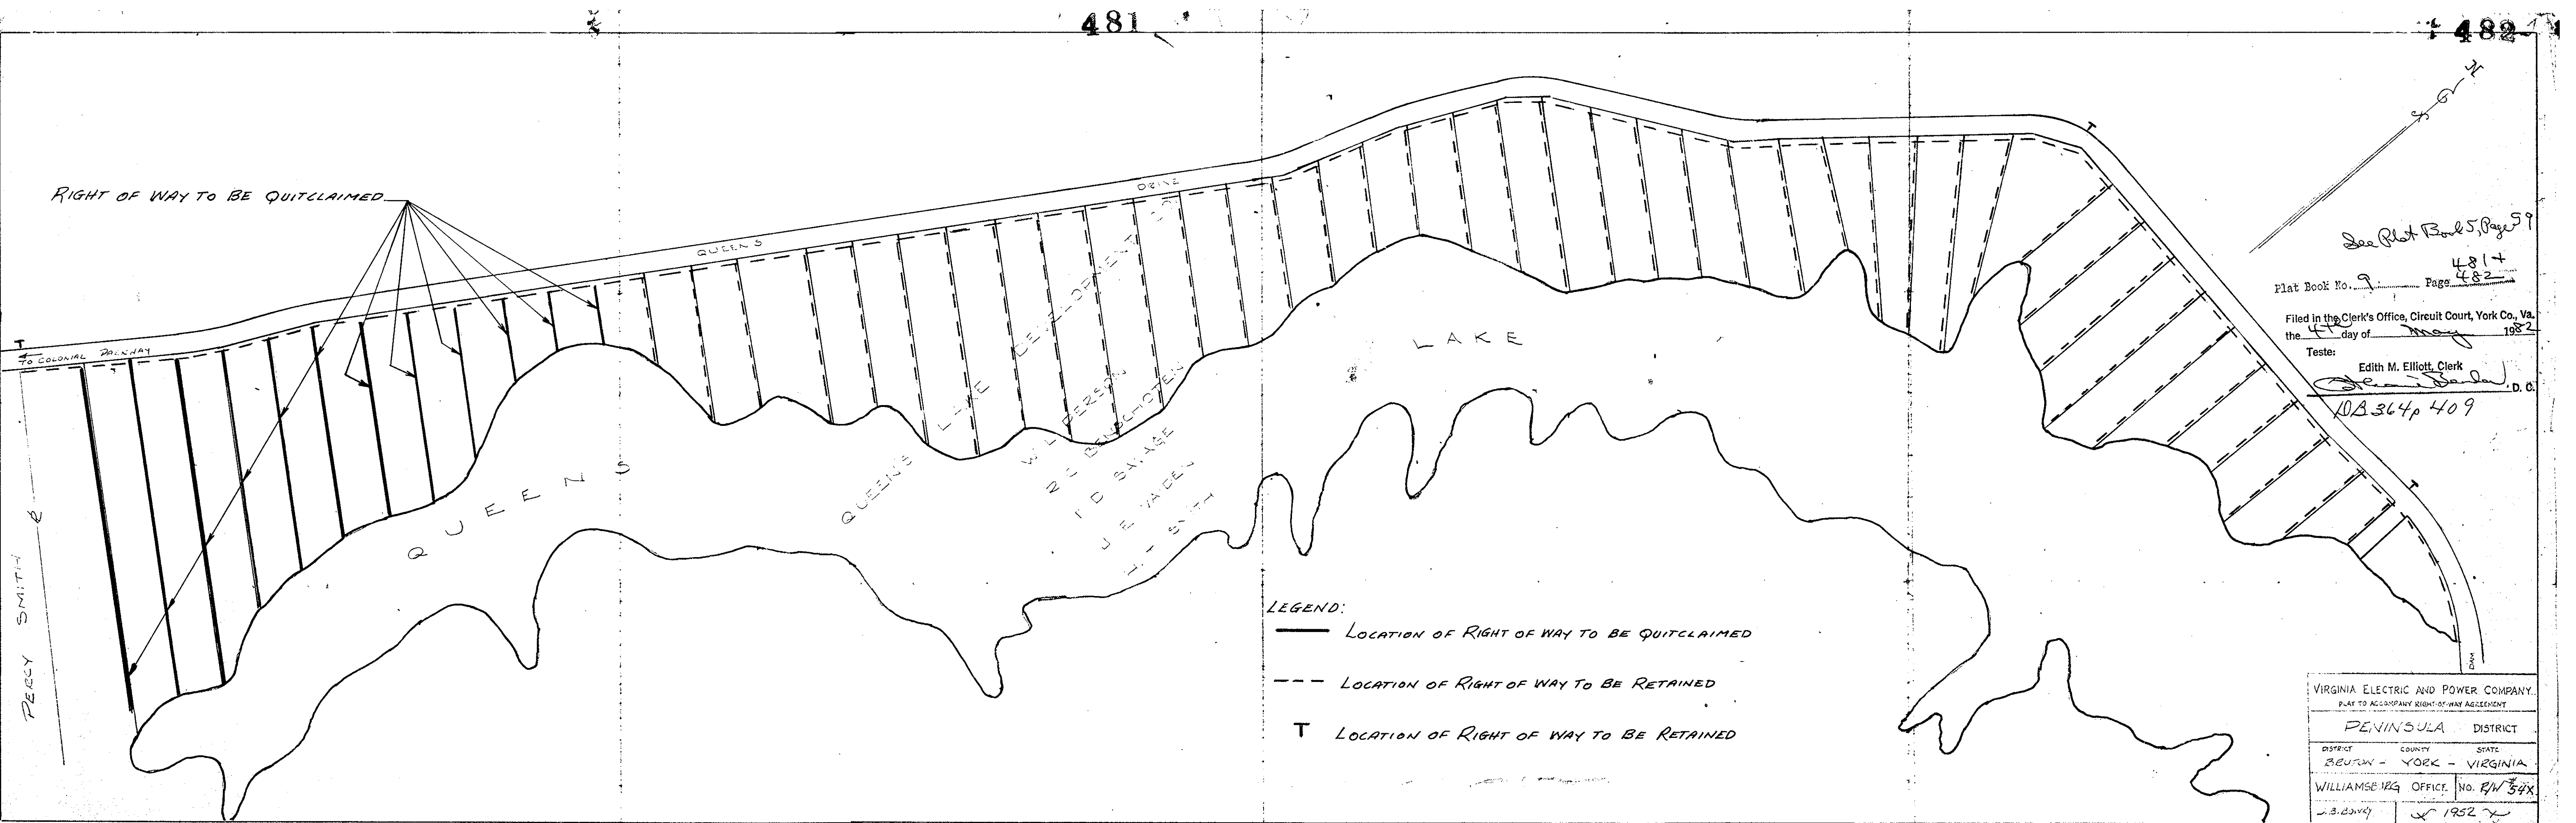

See Plot Book 5, Page 59

Plat Book No. 2 Page 481 + 482

Filed in the Clerk's Office, Circuit Court, York Co., Va. the 4th day of May 1952

Teste: Edith M. Elliott, Clerk

OB 364p 409

LEGEND:

— LOCATION OF RIGHT OF WAY TO BE QUITCLAIMED

- - - LOCATION OF RIGHT OF WAY TO BE RETAINED

T LOCATION OF RIGHT OF WAY TO BE RETAINED

VIRGINIA ELECTRIC AND POWER COMPANY
PLAT TO ACCOMPANY RIGHT-OF-WAY AGREEMENT

PENINSULA DISTRICT

DISTRICT COUNTY STATE
BEUTON - YORK - VIRGINIA

WILLIAMSBURG OFFICE NO. R/W 34X

J. B. BOWEN 1952