

Filed in the Clerk's Office, Circuit Court, York Co., Va.  
 the 25<sup>th</sup> day of January 19 83


Teste:

Edith M. Elliott, Clerk

Nancy Stone D.C.

Lot Book No. 9 Page 538

538  
 NORTH  
 RECORD  
 MERIDIAN

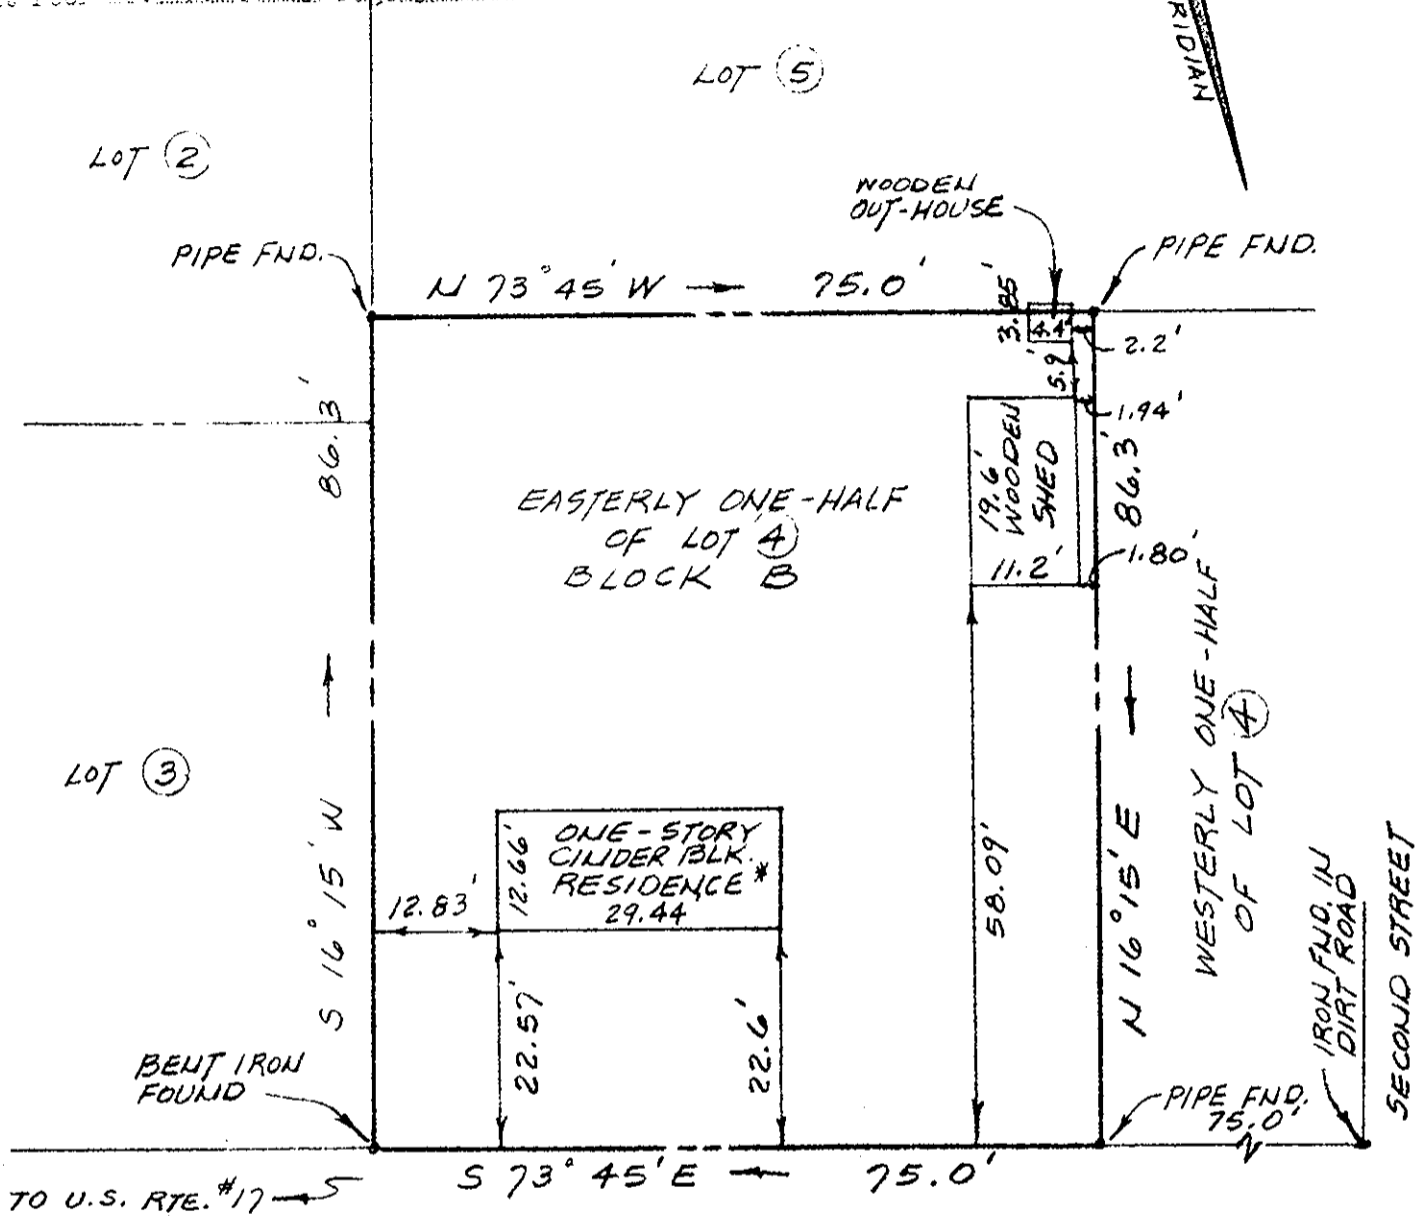

WHITE'S ROAD (ROUTE #1216)

\* NOTE: RESIDENCE HAS EXTENSIVE FIRE DAMAGE (ABANDONED).

TAX MAP 24 H (1)

REFERENCE: P.B. 5, PG. 176  
 D.B. 348, PG. 384 ; D.B. 113, PG. 326

TO ALL PARTIES INTERESTED IN TITLE TO PREMISES SURVEYED: I HEREBY CERTIFY THAT ON OCTOBER 1, 1981

I SURVEYED THE PROPERTY SHOWN ON THIS PLAT, AND THAT THE TITLE LINES AND THE WALLS OF THE BUILDINGS ARE AS SHOWN ON THIS PLAT.

THE BUILDINGS STAND STRICTLY WITHIN THE TITLE LINES AND THERE ARE NO ENCROACHMENTS OF OTHER BUILDINGS ON THE PROPERTY EXCEPT AS SHOWN.

R. Wayne Johnson  
 R. WAYNE JOHNSON, C.L.S.  
 #1174

YORK COUNTY  
 APPROVED FOR RECORDATION  
 BY: [Signature]  
 TITLE: Director of Planning  
 DATE: 1/25/83

PLAT OF THE PROPERTY OF  
 PETER M. KILOPOULOS

EASTERLY ONE-HALF OF  
 LOT 4, BLOCK B  
 "PLAT SHOWING PROPERTY OF W.H. WHITE SR.  
 GRAFTON DISTRICT, YORK COUNTY, VIRGINIA"

R. WAYNE JOHNSON  
 CIVIL ENGINEER AND LAND SURVEYOR  
 HAMPTON, VIRGINIA

Scale: 1" = 20' F.B. 7 Pg. 56  
 Date: OCTOBER 1, 1981 Job No. \_\_\_\_\_