


Filed in the Clerk's Office, Circuit Court, York Co., Va.
the 29th day of March 1983

Teste:
Edith M. Elliott, Clerk
[Signature] D.C.

N. or F. POWHATAN SHORES, INC.

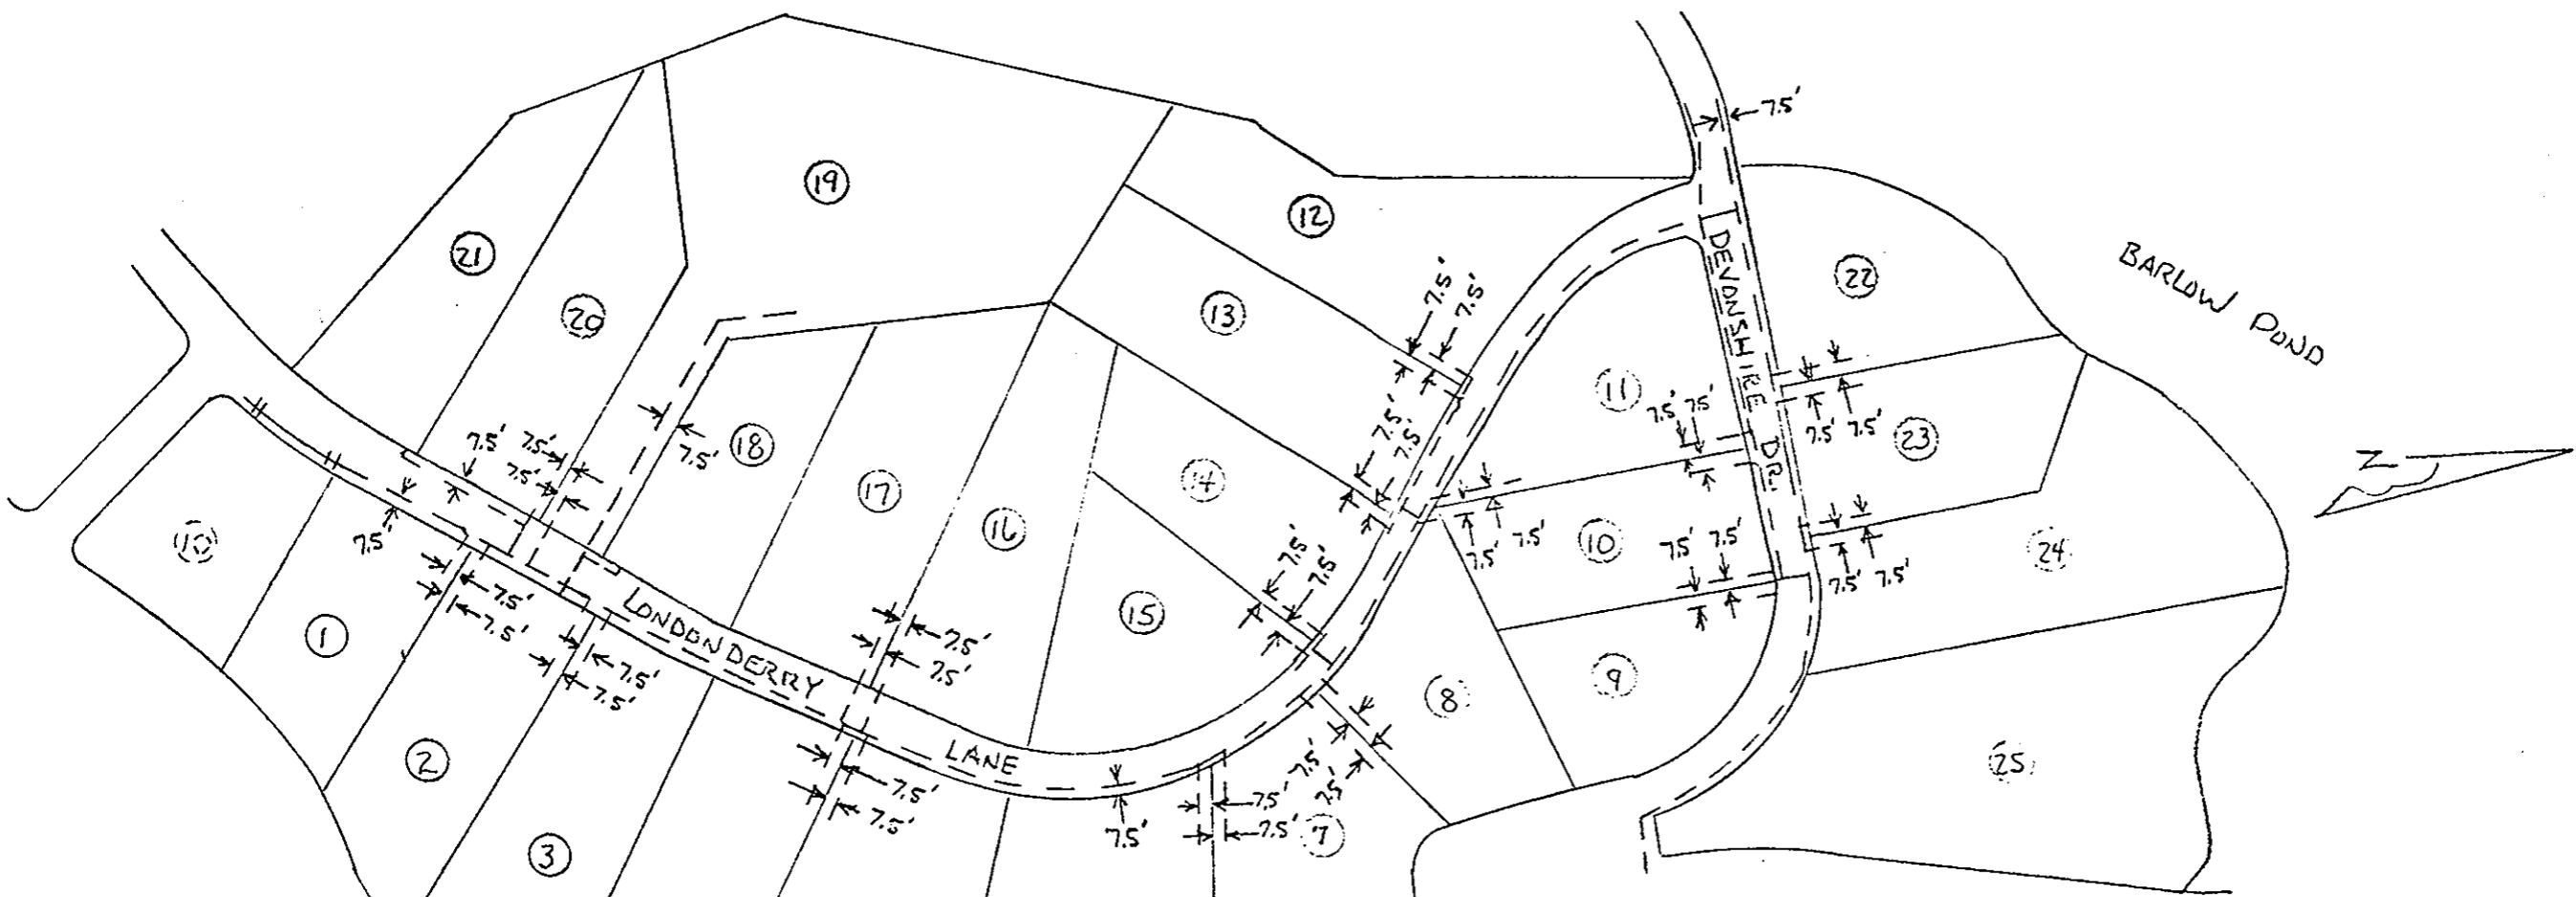

SECTION 1 BANBURY CROSS SUBD.

- CENTER LINE OF PROPOSED 15' VEPCO R/W
- == CENTER LINE OF EXISTING VEPCO R/W

VIRGINIA ELECTRIC AND POWER CO.		
WILLIAMSBURG		
PLAT TO ACCOMPANY RIGHT-OF-WAY AGREEMENT WITH POWHATAN SHORES, INC.		
DISTRICT - TOWNSHIP	COUNTY	STATE
BRUTON	YORK	VA.
SCALE: 1 INCH = NTS FT.	SURVEYED BY	
DRAWN BY	DATE	NO. R/W 2
RNK	1-27-83	

DRAWER NO. SHEET NO.