


RUNNING MAN LTD.
D.B. 226, PG. 278

N / F
W. F. SULLIVAN, APOSTOLIC ADMIN.
D.B. 264, PG. 703 (PLAT) &
P.B. 8 PG. 197

SHOWING SURVEY OF LOT 4, "PLAT SHOWING REVISION
OF THE DIVISION OF PROPERTY OF THE W. S. HOPSON, EST."
BEING CONVEYED TO:
CHARLES R. & WILMA B. MORRIS
BETHEL DISTRICT
YORK COUNTY, VIRGINIA

N / F
JAMES R. CHISMAN
D.B. 220 PG. 745

LOT 3
N / F
THEODORE HOPSON
D.B. 228 PG. 175 (PLAT @ PG. 178)

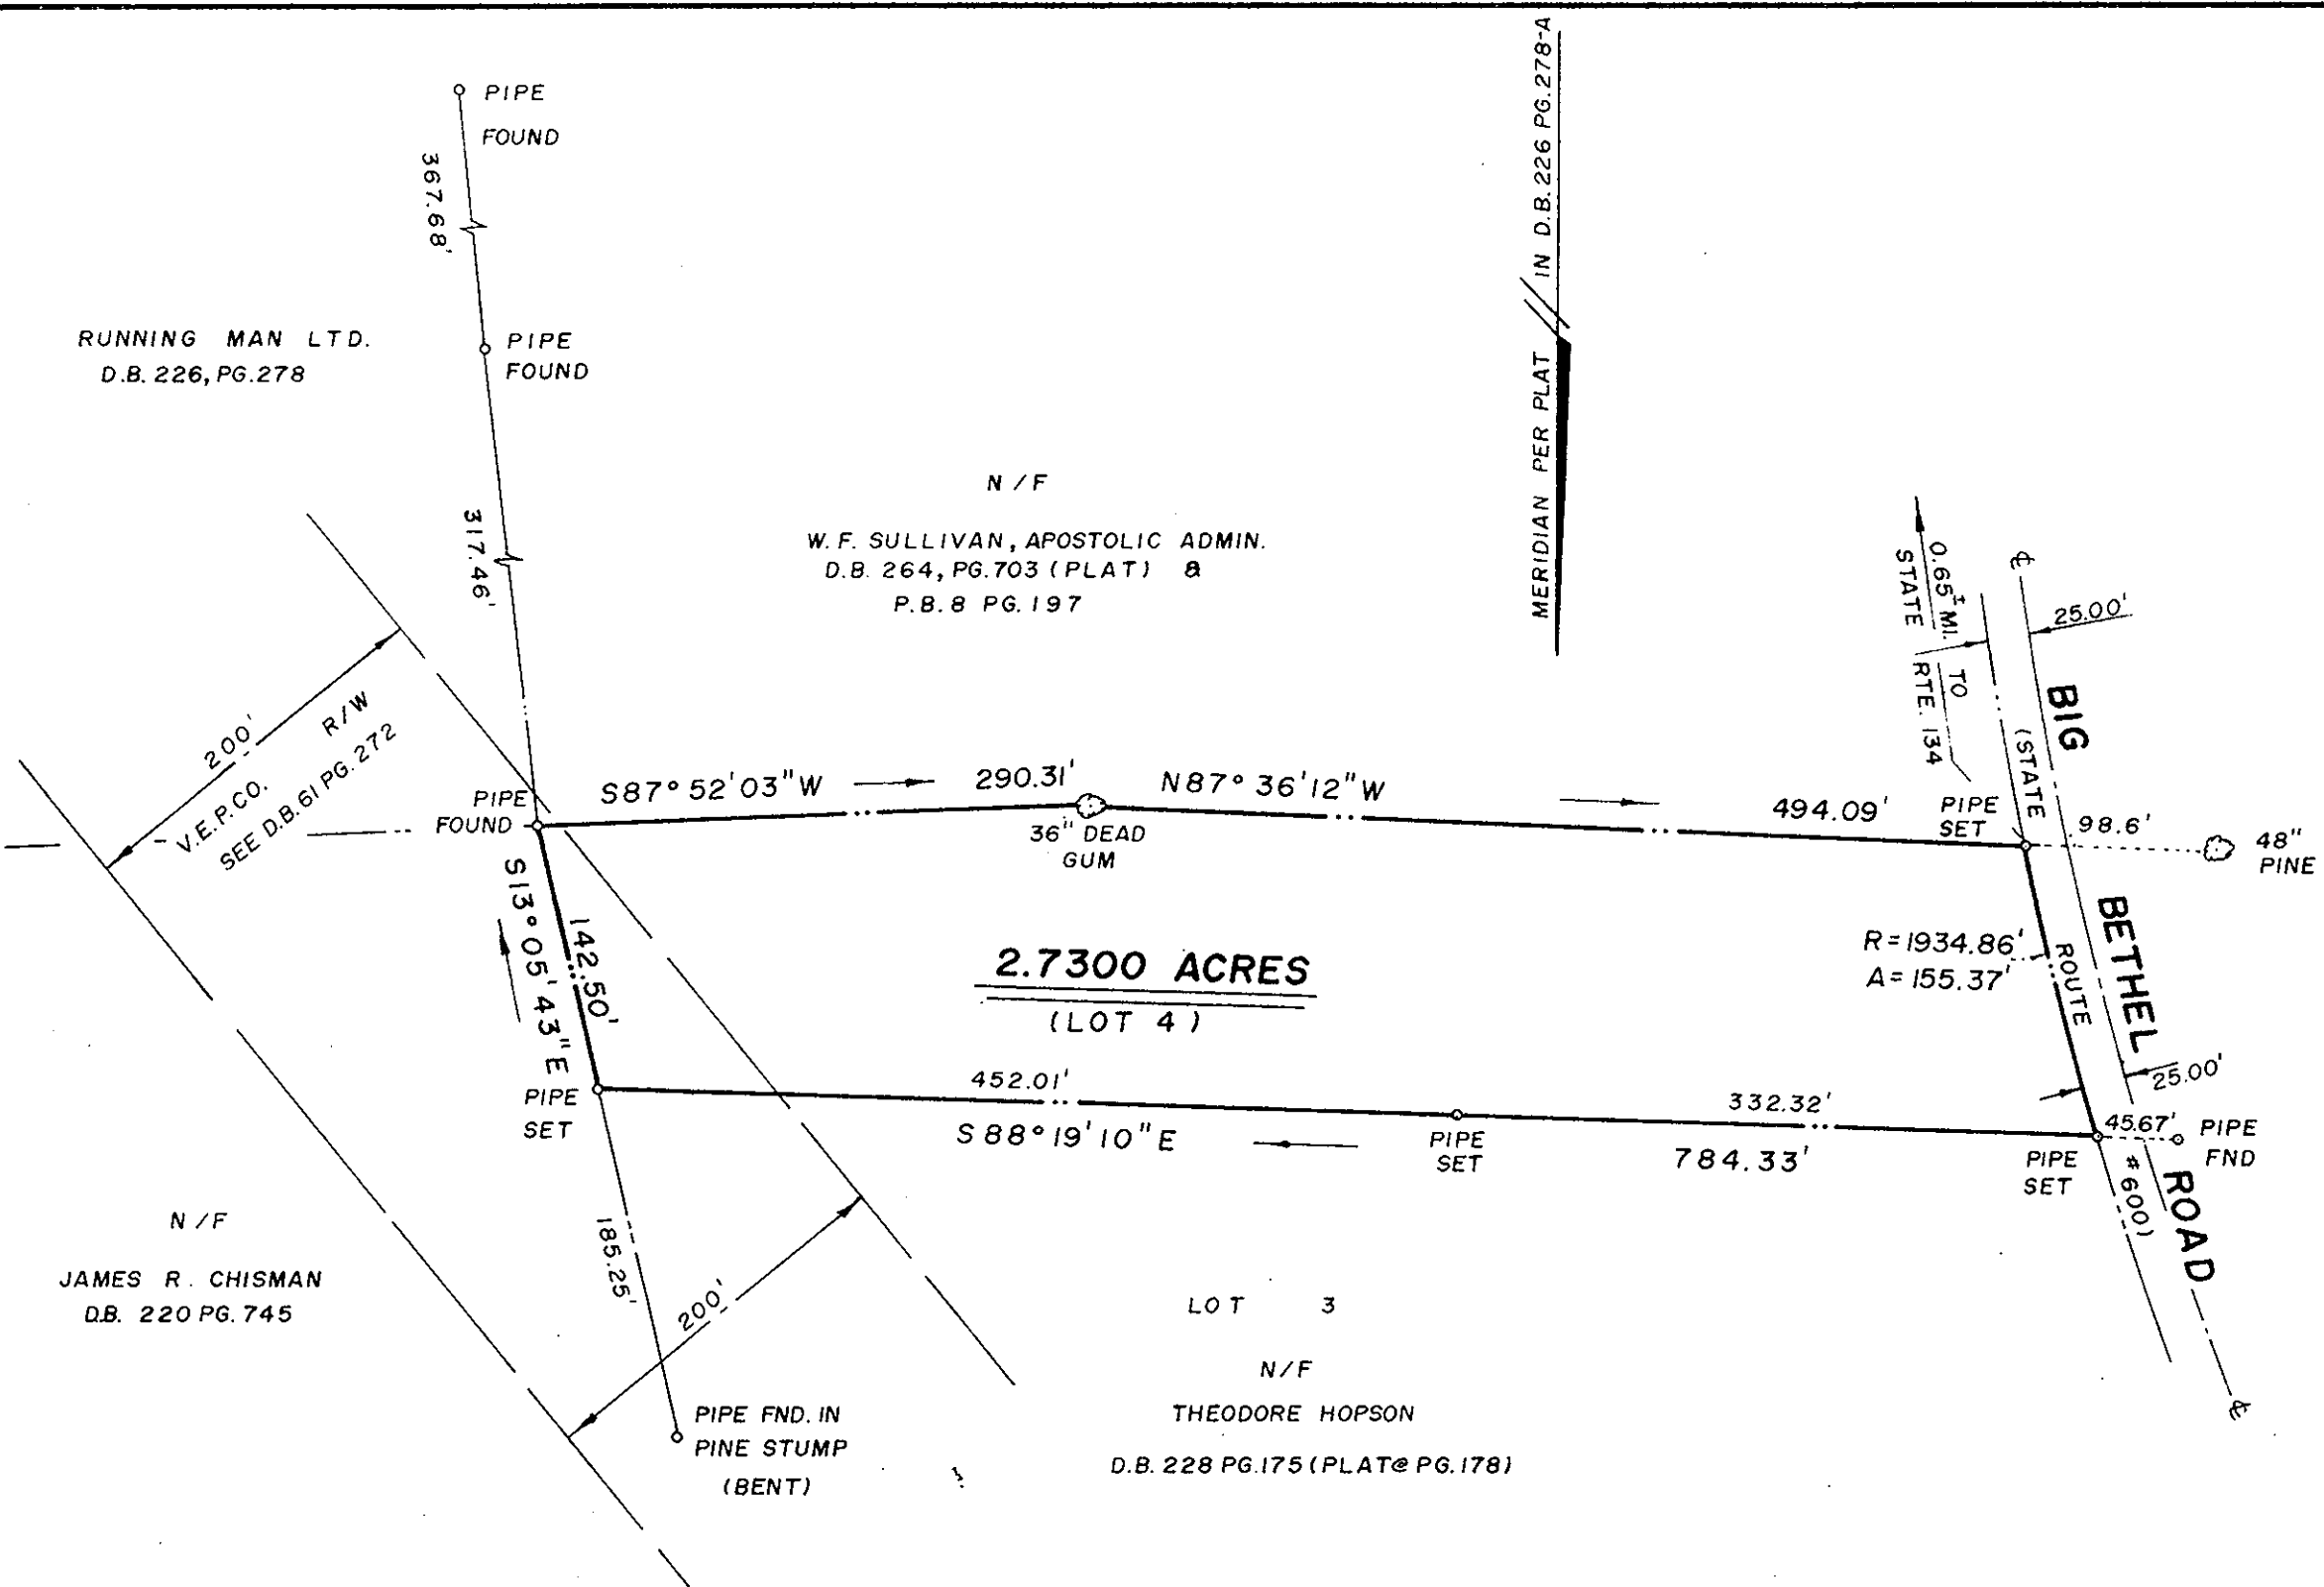

CURRENT OWNER & REFERENCE:
ANDREW L. JORDAN
D.B. 228, PG. 175 (PLAT PG. 178)
D.B. 242, PG. 713
H.P.B. 3, PG. 466
TAX MAP 37H-1-4

Plat Book No. 9 Page 632


Filed in the Clerk's Office, Circuit Court, York Co., Va.
the 29th day of February 1984

Teste:

Edith M. Elliott, Clerk

Edith M. Elliott D.C.

OB 392 p 563

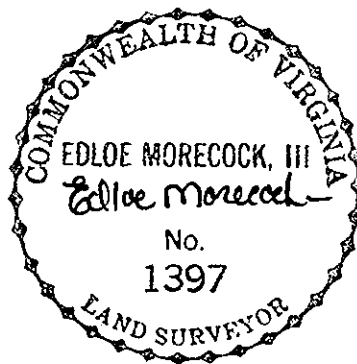

JOHNSON, MORECOCK, & RUTH, INC.
CIVIL ENGINEER & LAND SURVEYORS

SCALE: 1" = 100'

DATE: 11-8-83

YORK COUNTY, VIRGINIA

DRAWN BY E. M.

REVISED

JMR

DRAWING NUMBER

SUBJECT TO EASEMENTS, RIGHTS-OF-WAY & RESTRICTIONS