

RECORD PLAT  
**ENDVIEW WOODS, SECTION ONE**  
**NELSON MAGISTERIAL DISTRICT**  
 YORK COUNTY VIRGINIA


**Campbell Land Surveying, Inc.**

P.O. BOX 855  
 YORKTOWN, VIRGINIA 23692  
 (757)890-0837 FAX (757)898-4537

DATE: DECEMBER 1, 1998

SHEET 4 OF 4

PLAN SCALE: 1"=50'  
 GRAPHIC SCALE IN FEET

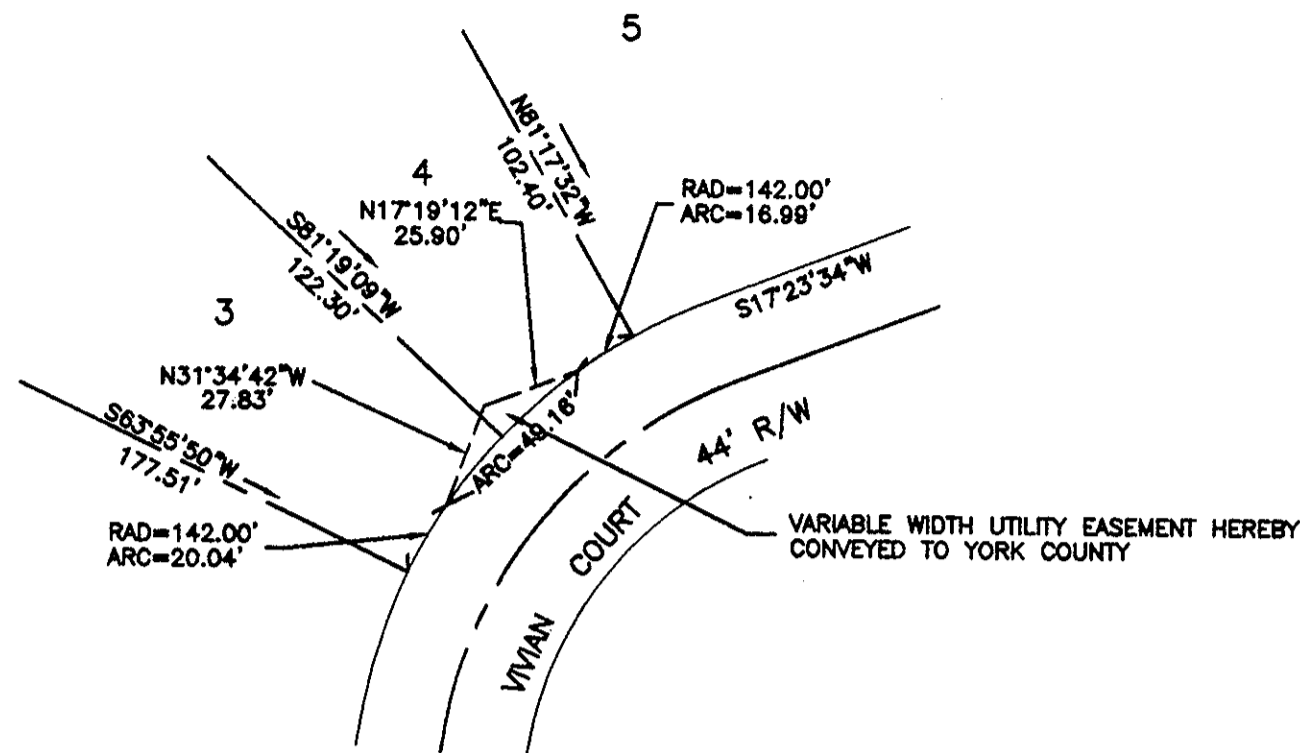

DETAIL—LOTS 3&4 UTILITY EASEMENT


SCALE: 1"=50'

CURVE TABLE						
NO.	RADIUS	LENGTH	DELTA	TAN	CHORD BEARING	CHORD
1	25.00'	42.07'	96°25'13"	27.97'	S09°47'37"E	37.28'
2	25.00'	38.05'	87°11'54"	23.81'	N82°00'57"E	34.48'
3	98.00'	48.08'	28°06'29"	24.53'	S72°03'28"E	47.60'
4	120.00'	72.32'	34°31'43"	37.29'	S68°50'51"E	71.23'
5	142.00'	78.63'	31°43'36"	40.35'	S70°14'54"E	77.63'
6	98.00'	177.04'	103°30'16"	124.32'	S34°21'34"E	153.93'
7	120.00'	216.78'	103°30'16"	152.23'	S34°21'34"E	188.48'
8	142.00'	256.52'	103°30'16"	154.48'	S34°21'34"E	223.04'
9	142.00'	62.62'	25°15'54"	31.83'	S73°28'46"E	62.11'
10	142.00'	43.10'	17°23'19"	21.71'	S52°09'09"E	42.93'
11	142.00'	43.10'	17°23'19"	21.71'	S34°45'50"E	42.93'
12	142.00'	43.10'	17°23'19"	21.71'	S17°22'31"E	42.93'
13	142.00'	43.10'	17°23'19"	21.71'	S00°00'48"W	42.93'
14	142.00'	21.52'	08°41'06"	10.78'	S13°03'01"W	21.50'
15	98.00'	137.20'	80°12'58"	82.55'	N22°42'55"W	126.27'
16	98.00'	39.83'	23°17'18"	20.20'	S74°28'03"E	39.56'
17	98.00'	159.13'	93°02'02"	103.33'	S29°07'28"E	142.21'
18	120.00'	194.85'	93°02'02"	126.53'	S29°07'28"E	174.14'
19	142.00'	230.57'	93°02'02"	149.73'	S29°07'28"E	206.06'
20	98.00'	4.03'	02°21'25"	2.02'	S16°12'51"W	4.03'
21	98.00'	155.10'	90°40'38"	99.17'	S30°18'10"E	139.41'
22	142.00'	166.32'	67°06'36"	94.18'	N42°05'11"W	156.98'
23	142.00'	63.19'	25°29'49"	32.13'	N04°13'02"E	62.67'
24	142.00'	1.06'	00°25'37"	0.53'	N17°10'45"E	1.06'
25	49.84'	73.94'	85°00'00"	45.67'	N69°19'00"E	67.34'
26	49.84'	55.79'	64°08'04"	31.22'	N79°44'58"E	52.92'
27	49.84'	18.15'	20°51'56"	9.18'	N37°14'58"E	18.05'
28	34.85'	64.84'	106°36'00"	46.75'	S14°53'00"E	55.88'
29	25.00'	29.37'	67°18'43"	16.65'	S41°59'07"E	27.71'
30	45.00'	194.24'	247°18'43"	67.59'	N48°00'53"E	74.91'

APPROVED:  
 YORK COUNTY BOARD OF SUPERVISORS

BY: David P. Campbell, PE  
 PLAT APPROVING AGENT


DATE: 3/24/99

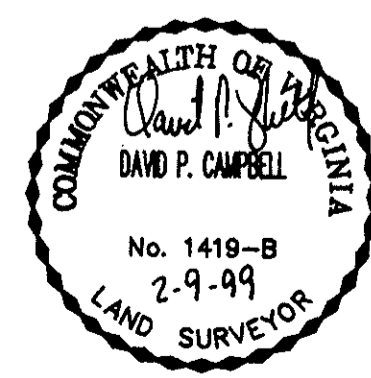

STATE OF VIRGINIA  
 COUNTY OF YORK  
 IN THE CLERK'S OFFICE OF THE CIRCUIT COURT FOR THE  
 COUNTY OF YORK THE 25<sup>TH</sup> DAY OF MAR 1999 THIS  
 MAP WAS PRESENTED AND ADMITTED TO RECORD AS THE LAW  
 DIRECTS IN PLAT BOOK 12 PAGE 681

TESTE: **NANCY B. KANE, CLERK** BY: Jan Jones D.C.  
 CLERK

DATE: MARCH 25 1999

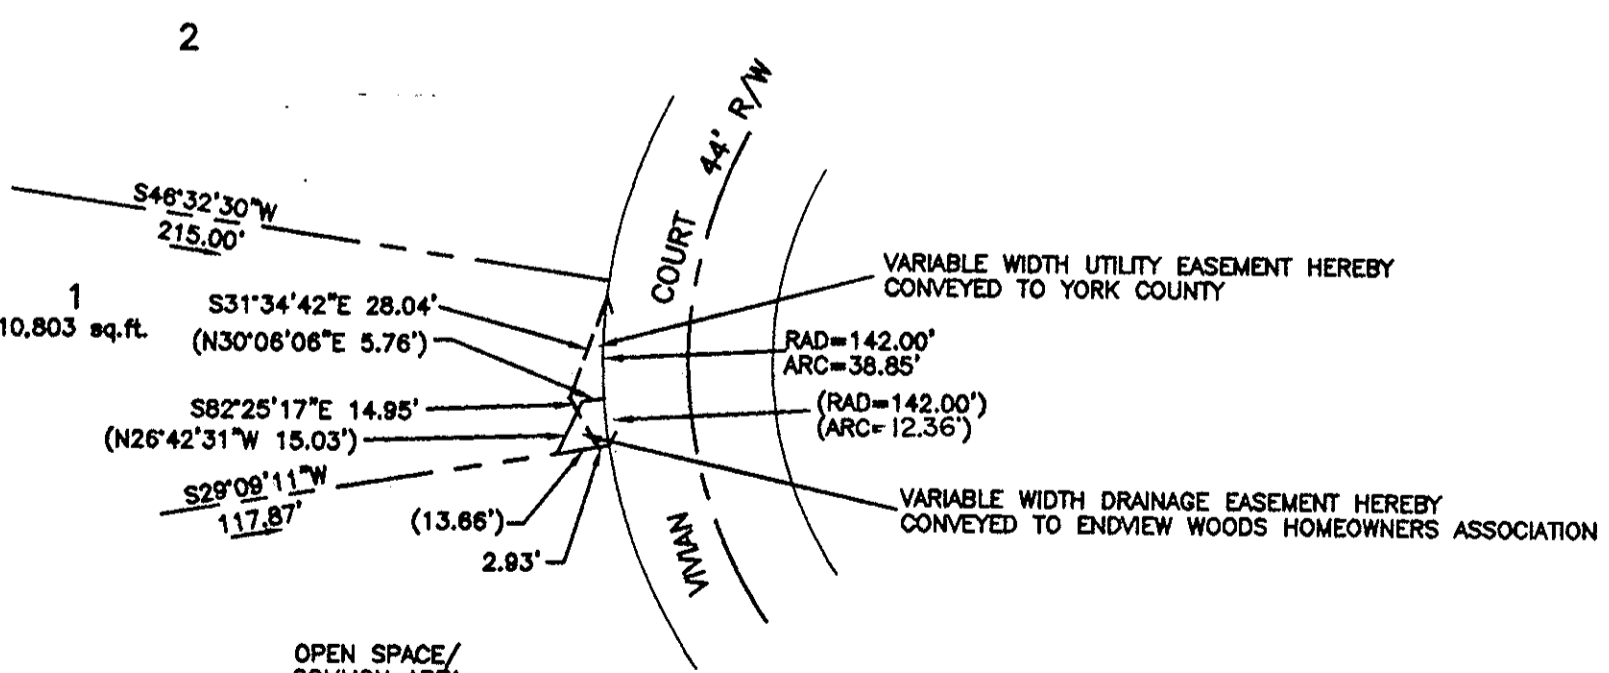

DETAIL—LOT 1 UTILITY & DRAINAGE EASEMENTS

SCALE: 1"=50'