


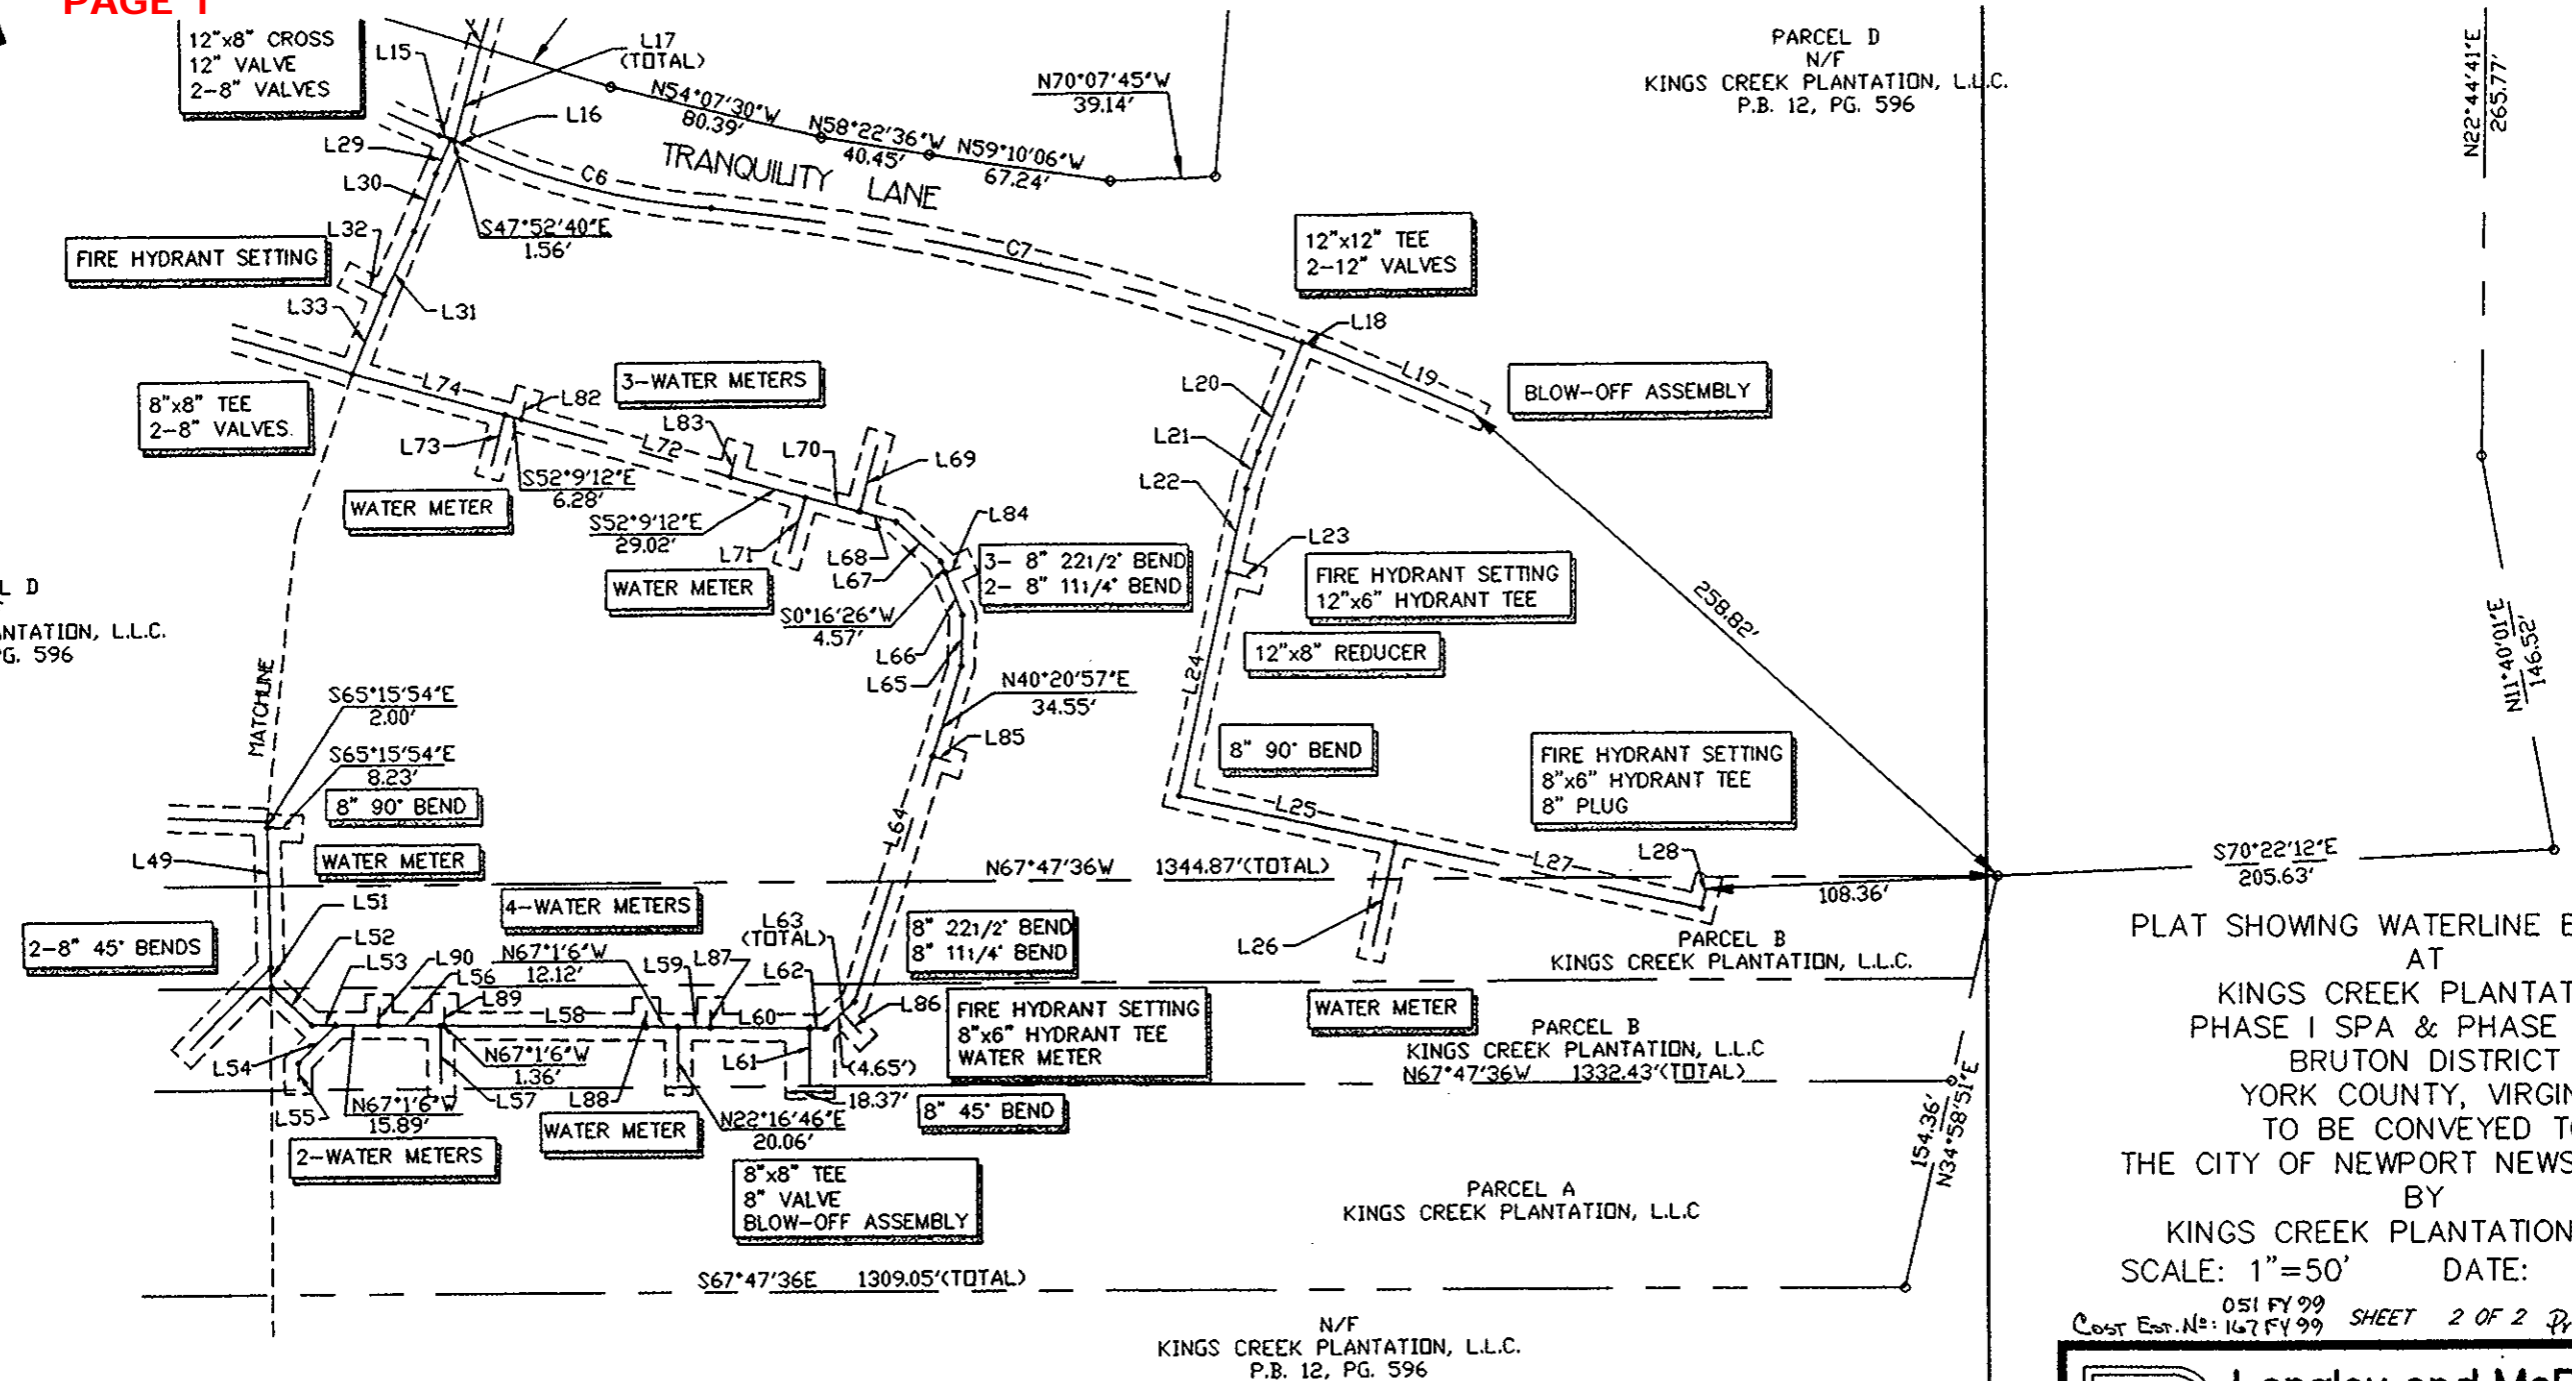

PARCEL D  
N/F  
KINGS CREEK PLANTATION, L.L.C.  
P.B. 12, PG. 596

PARCEL D  
N/F  
KINGS CREEK PLANTATION, L.L.C.  
P.B. 12, PG. 596

Filed in the  
the 15<sup>th</sup>  
Te



PLAT SHOWING WATERLINE EASEMENT  
AT  
KINGS CREEK PLANTATION,  
PHASE I SPA & PHASE I SPB  
BRUTON DISTRICT  
YORK COUNTY, VIRGINIA  
TO BE CONVEYED TO  
THE CITY OF NEWPORT NEWS, VIRGINIA  
BY

KINGS CREEK PLANTATION, L.L.C.  
SCALE: 1"=50' DATE: 07/07/99

051 FY 99  
COST EST. NO: 167 FY 99 SHEET 2 OF 2 Print File No: N-9816

**Langley and McDonald, P.C.**  
Engineers • Surveyors • Planners  
Landscape Architects • Environmental Consultants  
VIRGINIA BEACH WILLIAMSBURG

DRAWN BY: Lfv / PF	PROJ. NO.: 1970093-000.43
CHKD. BY: AJR	DWG. NO.: 10460W

N/F  
KINGS CREEK PLANTATION, L.L.C.  
P.B. 12, PG. 596